



EXISTING REAR ELEVATION 1:100

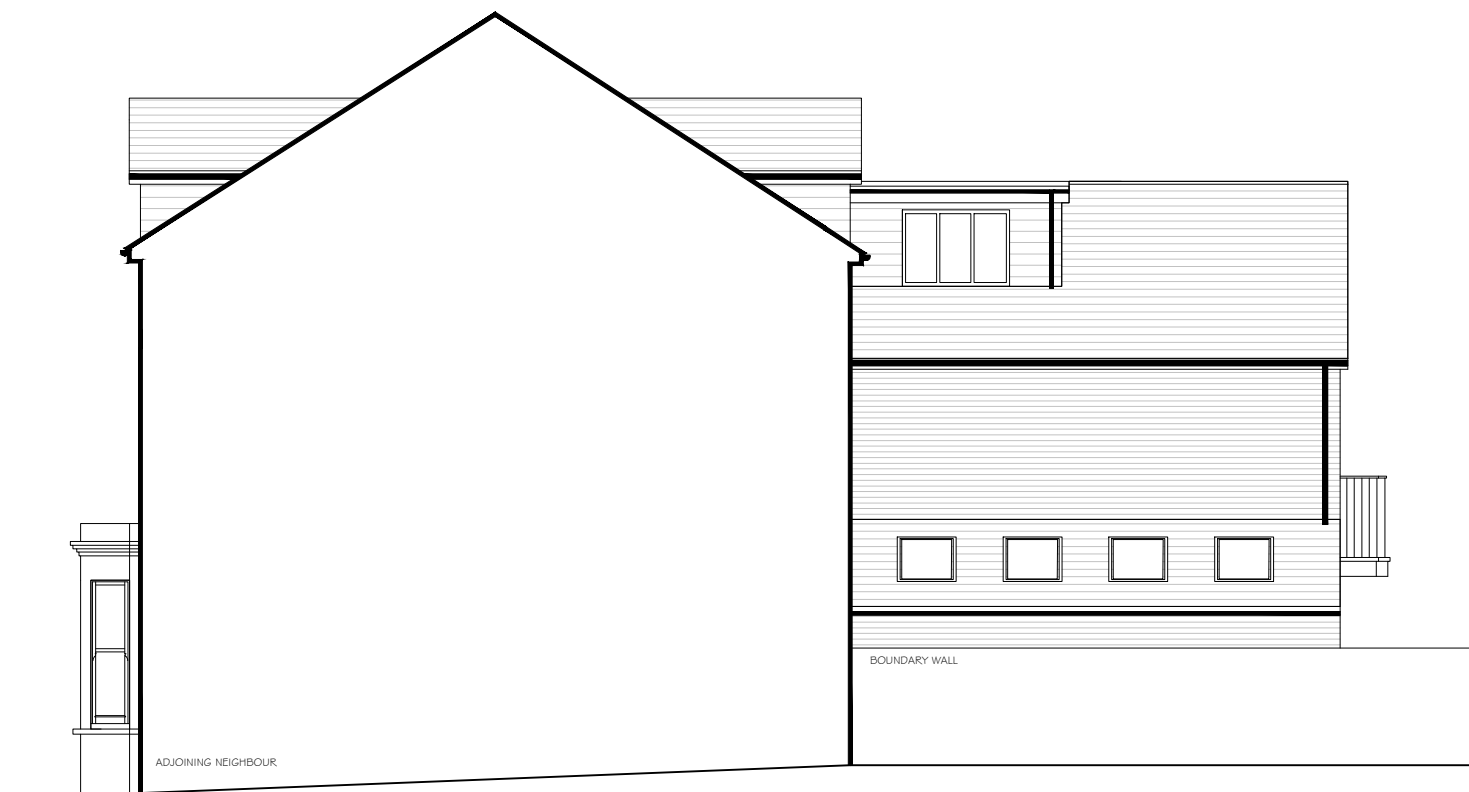

EXISTING SIDE ELEVATION 1:100

 

**mza planning**  
 planning permission without the headaches

14 Devonshire Mews  
 Chiswick  
 London, W4 2HA  
 T. 0844 500 5050  
 office@mzaplanning.com

Title: **EXISTING ELEVATIONS**

Dwg.No: **253-EXT-01**

Project: 39 Halford Road  
 Richmond, Surrey  
 TW10 6AW

REV : ORIGINAL

Date: 10-07-20  
 Scale: 1:100 @ A3