

00	First issue	31/01/2020
----	-------------	------------

Rev	Description	Date

CLIENT
PA Housing Ltd


PROJECT
Strathmore Road, Teddington

SCALE Not to scale	PROJ REF 2594	ANALYST KC	DRAWN BY VK/AP
-----------------------	------------------	---------------	-------------------

DWG REF.
2hr SoG amenity contours.


DWG No.
2594_23

214 - 218 Stanley Road
Amenity Areas

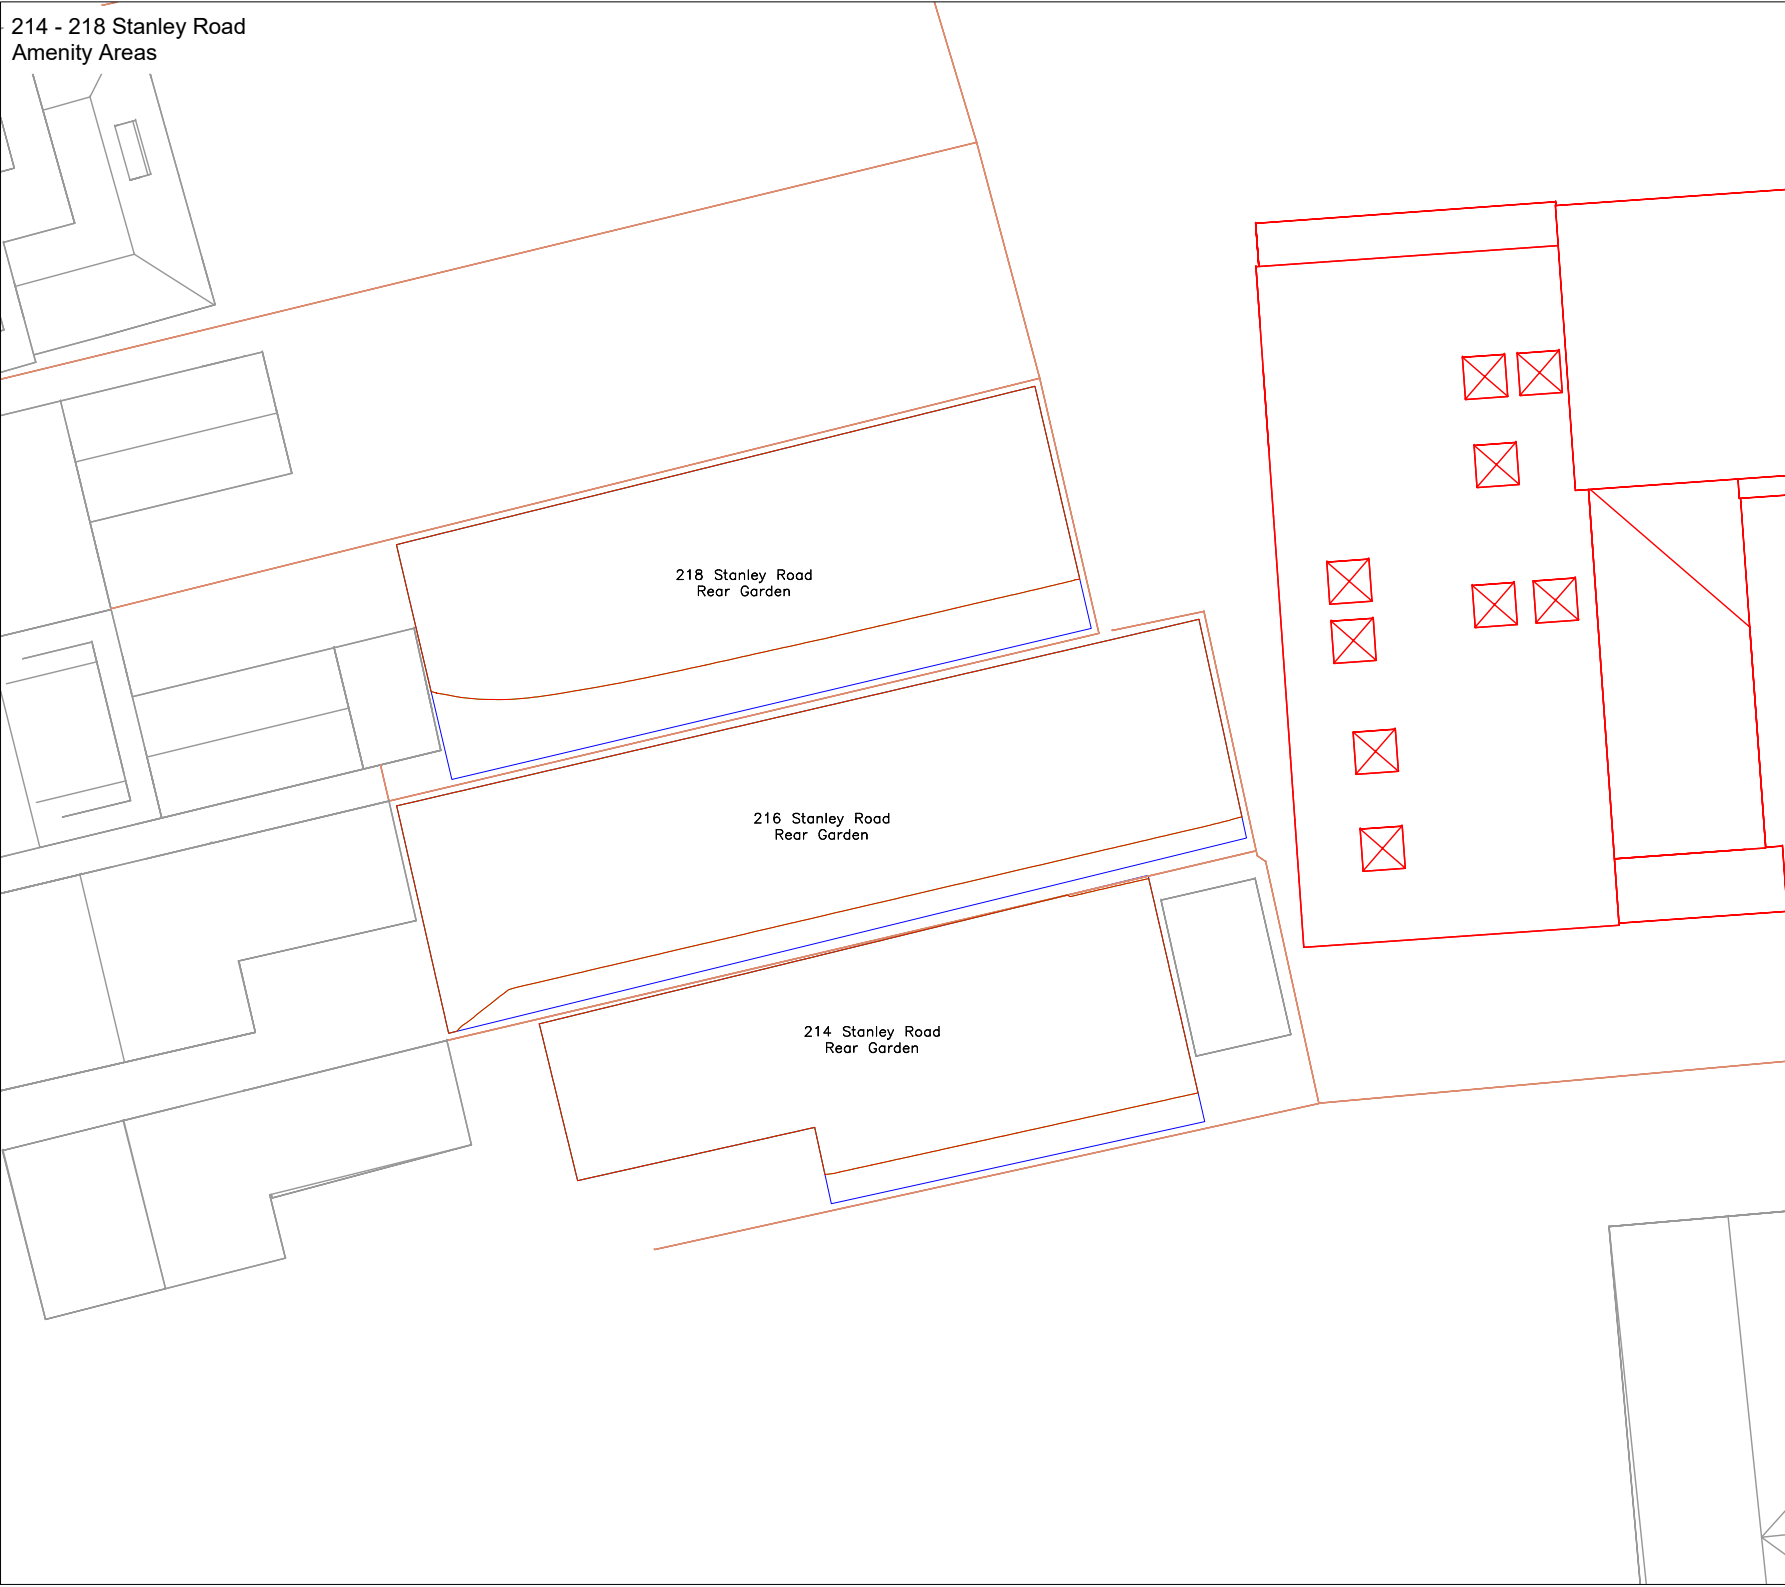

Unit 6 - Barham Business Park
Elham Valley Road
Canterbury
Kent CT4 6DQ

Tel : 01227 833855
enquiries@herringtonconsulting.co.uk
www.herringtonconsulting.co.uk

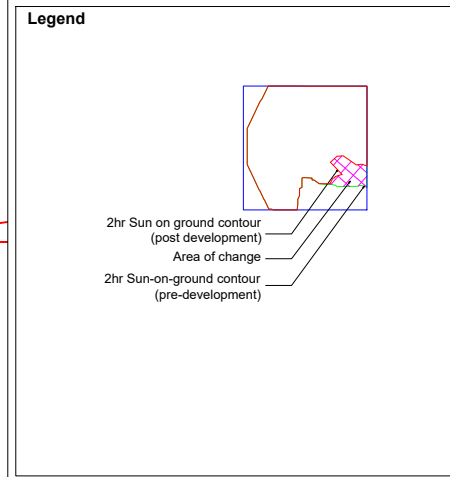

00	First issue	31/01/2020
----	-------------	------------

Rev Description Date



CLIENT
PA Housing Ltd

PROJECT
Strathmore Road, Teddington

SCALE	PROJ REF	ANALYST	DRAWN BY
Not to scale	2594	KC	VK/AP

DWG REF. 2hr SoG amenity contours.	DWG No. 2594_24
---------------------------------------	--------------------

Legend

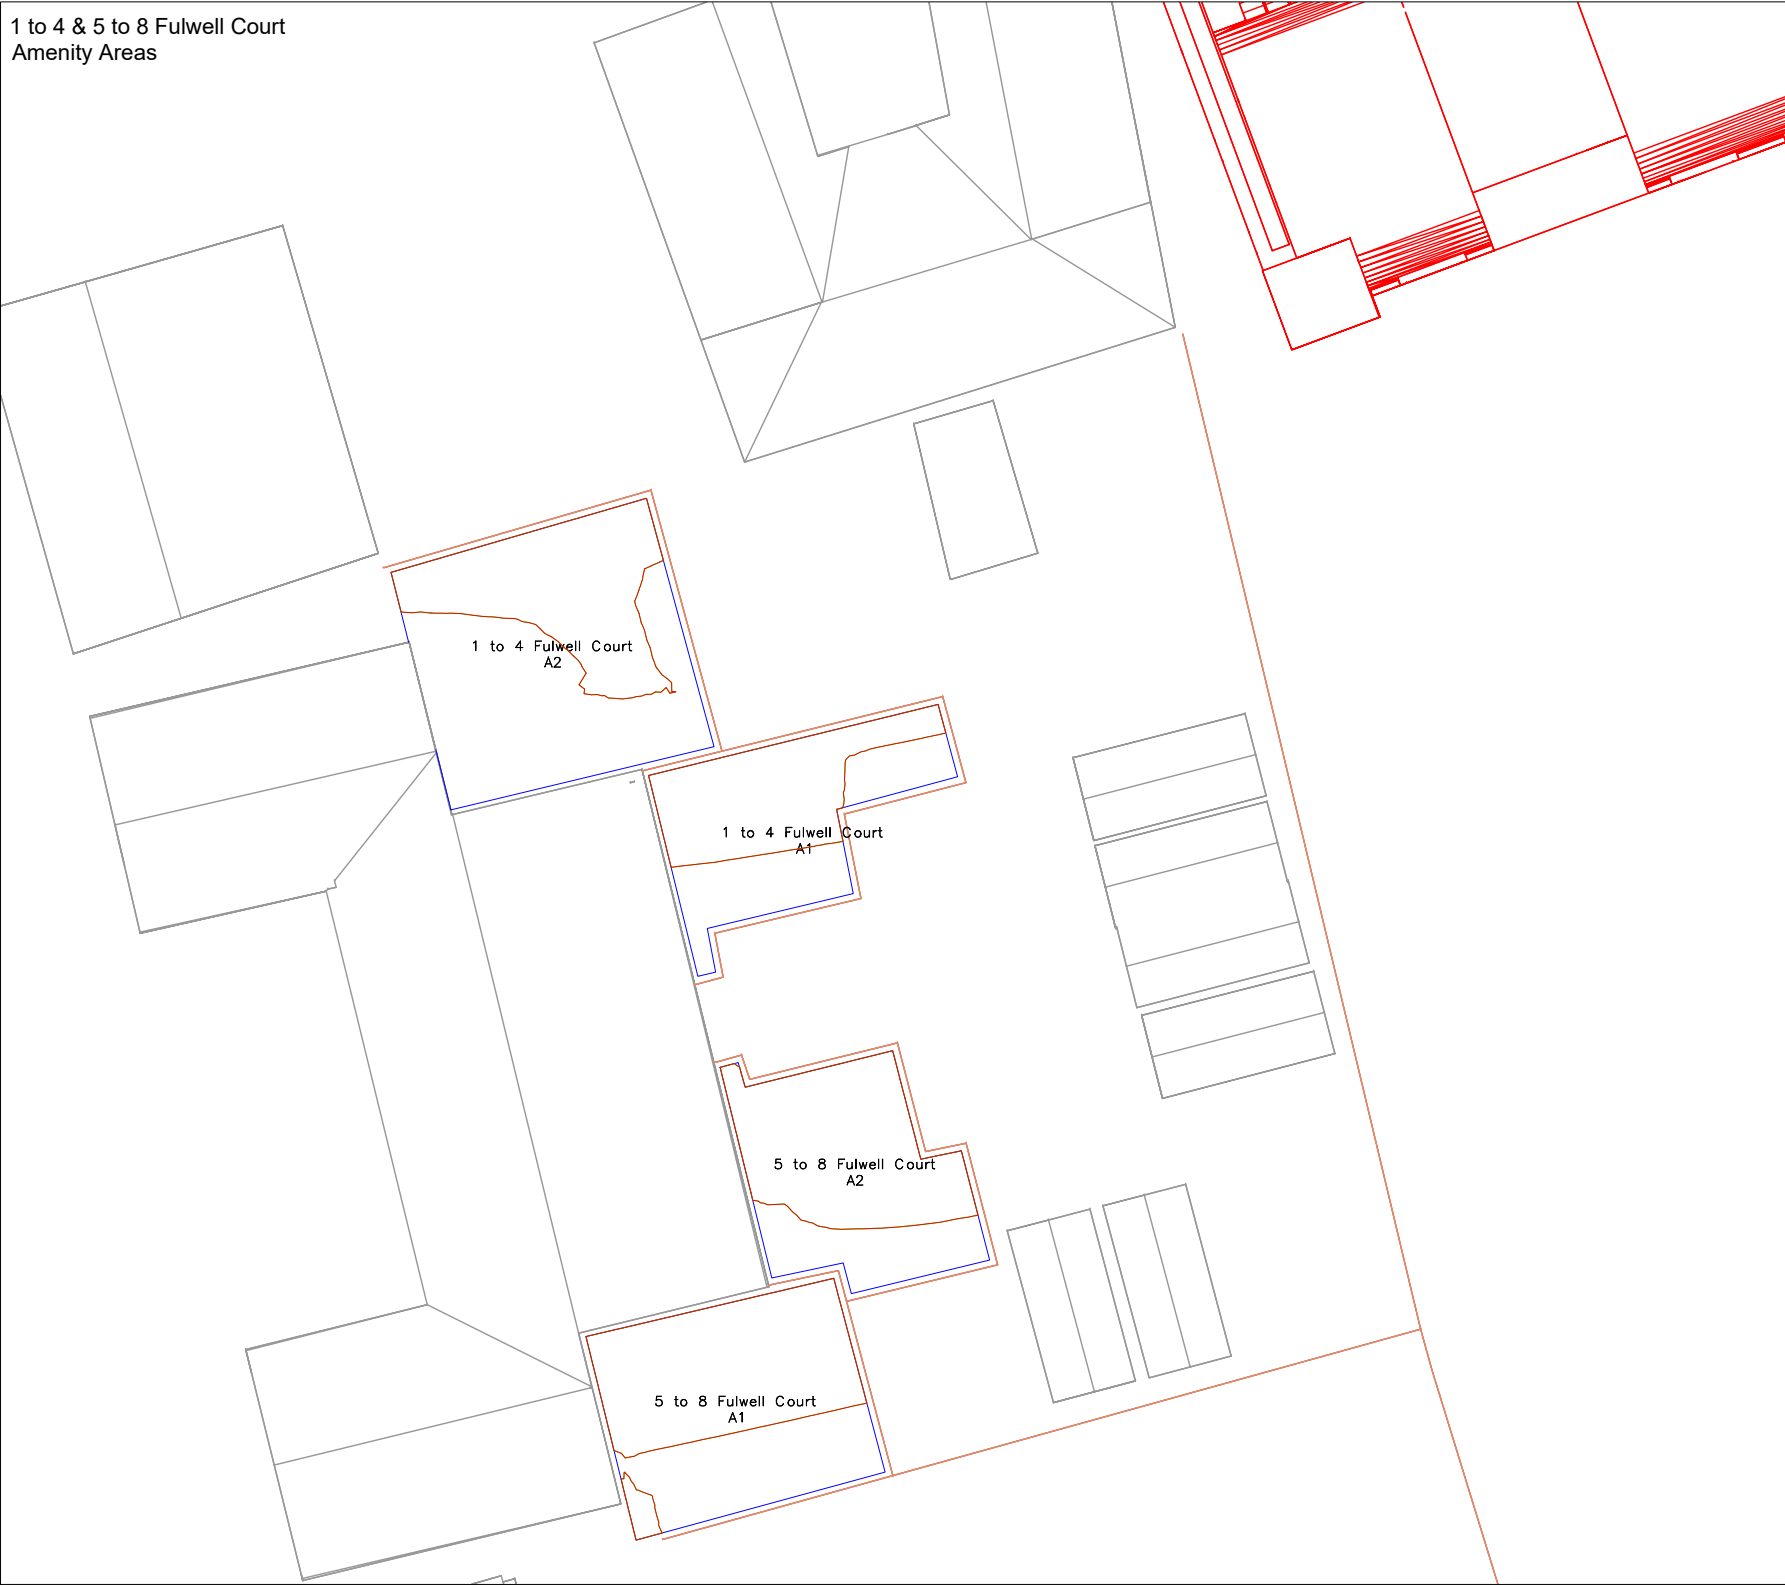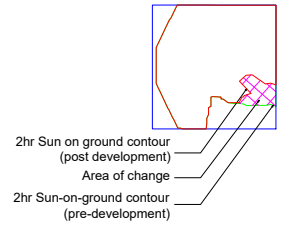

Location Plan




Rev	Description	Date
00	First issue	31/01/2020

CLIENT
PA Housing Ltd

PROJECT
Strathmore Road, Teddington

SCALE Not to scale	PROJ REF 2594	ANALYST KC	DRAWN BY VK/AP
-----------------------	------------------	---------------	-------------------

DWG REF. 2hr SoG amenity contours.	DWG No. 2594_25
---------------------------------------	--------------------

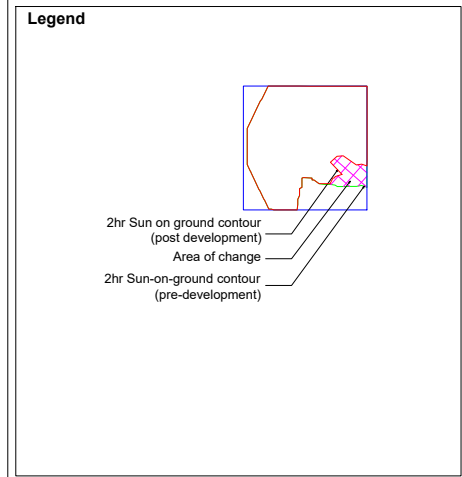

Rev	Description	Date
00	First issue	31/01/2020


CLIENT
PA Housing Ltd

PROJECT
Strathmore Road, Teddington

SCALE Not to scale	PROJ REF 2594	ANALYST KC	DRAWN BY VK/AP
-----------------------	------------------	---------------	-------------------

DWG REF. 2hr SoG amenity contours.	DWG No. 2594_26
---------------------------------------	--------------------

Proposed Site Scenario
East View

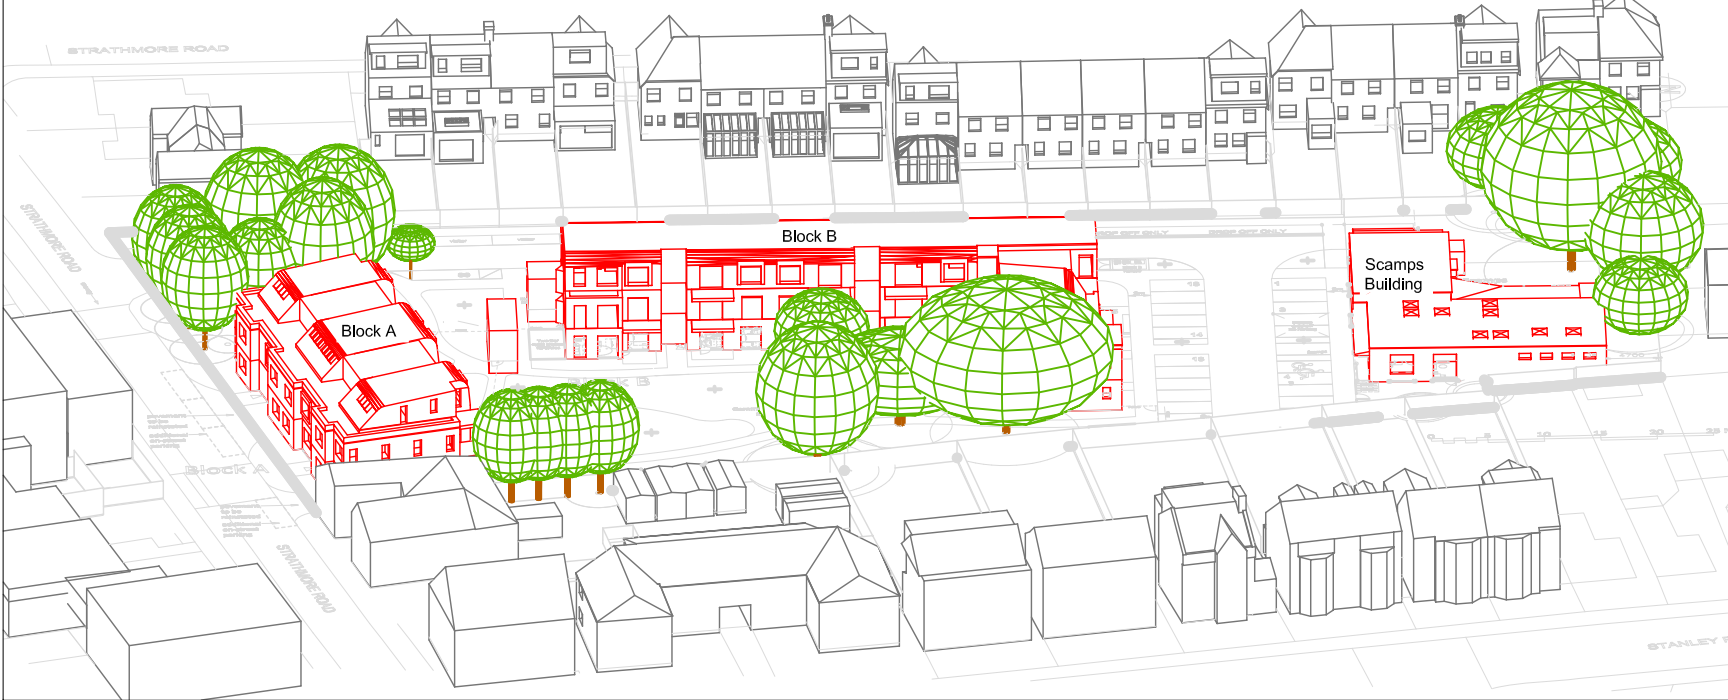

Unit 6 - Barham Business Park
Elham Valley Road
Canterbury
Kent CT4 6DQ

Tel: 01227 833855
enquiries@herringtonconsulting.co.uk
www.herringtonconsulting.co.uk

Legend

Proposed Buildings Surrounding Buildings Trees

Proposed Site Scenario
West View



01	Second issue	27/07/2020
00	First issue	31/01/2020
Rev	Description	Date
CLIENT		
PA Housing Ltd		
PROJECT		
Strathmore Road, Teddington		
SCALE	PROJ REF	ANALYST
Not to scale	2594	KC
DRAWN BY		VK
DWG REF.		DWG No.
3D Model - Proposed Site Scenarios		2594_27

Proposed Site Scenario - Block A
South West Elevation




Unit 6 - Barham Business Park
Elham Valley Road
Canterbury
Kent CT4 6DQ

Tel: 01227 833855
enquiries@herringtonconsulting.co.uk
www.herringtonconsulting.co.uk

Legend


Proposed Buildings Surrounding Buildings

Proposed Site Scenario - Block A
North East Elevation

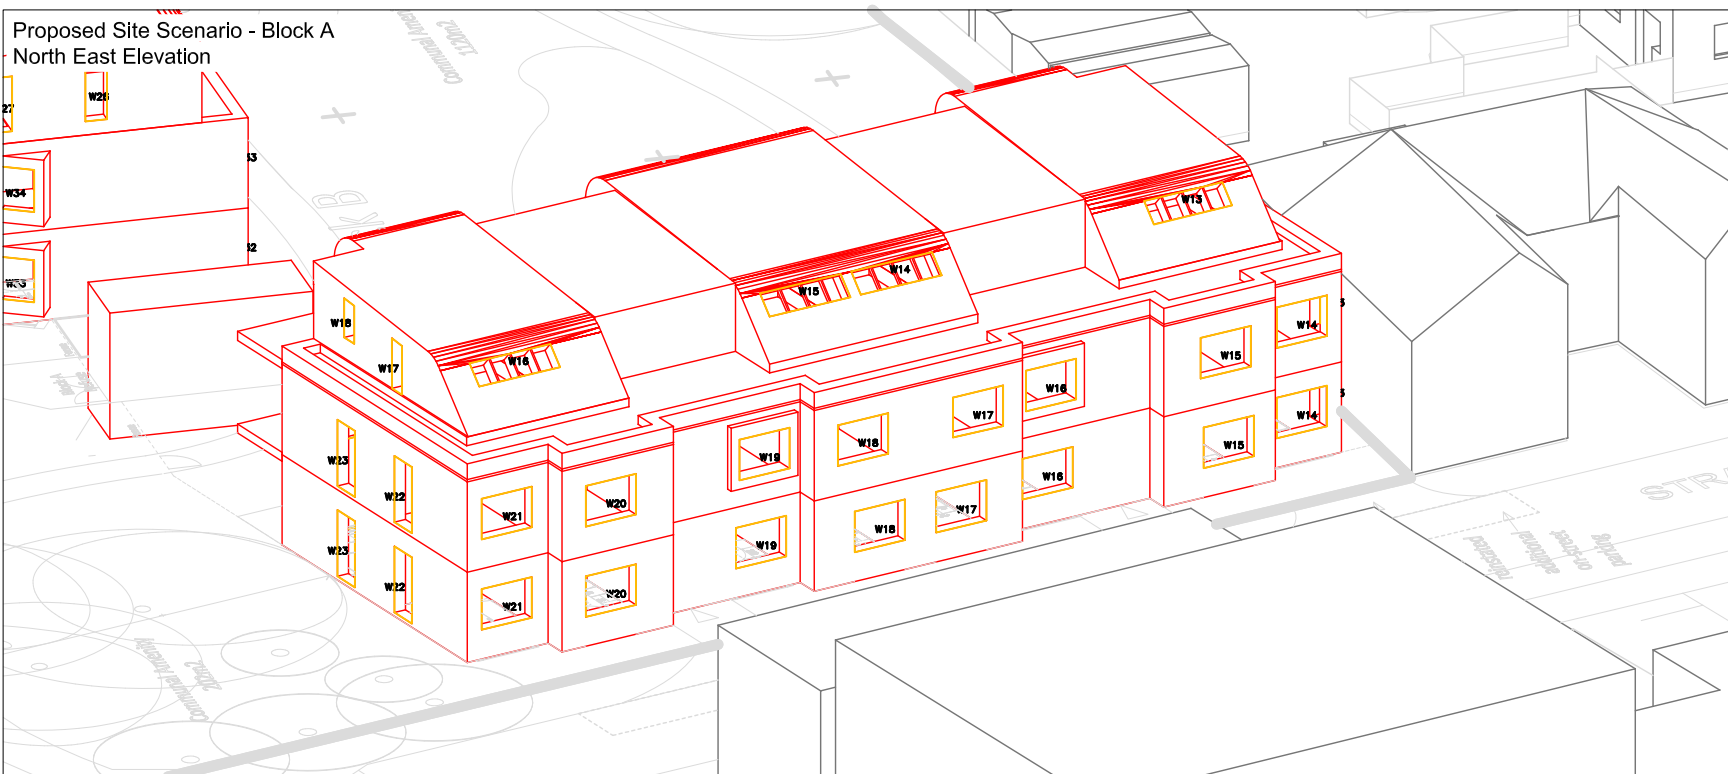

01	Second issue	27/07/2020
00	First issue	31/01/2020
Rev	Description	Date
CLIENT		
PA Housing Ltd		
PROJECT		
Strathmore Road, Teddington		
SCALE	PROJ REF	ANALYST
Not to scale	2594	KC
DRAWN BY		
VK		
DWG REF.		DWG No.
Location of Window Receptors		2594_28

Proposed Site Scenario - Block B
North West Elevation

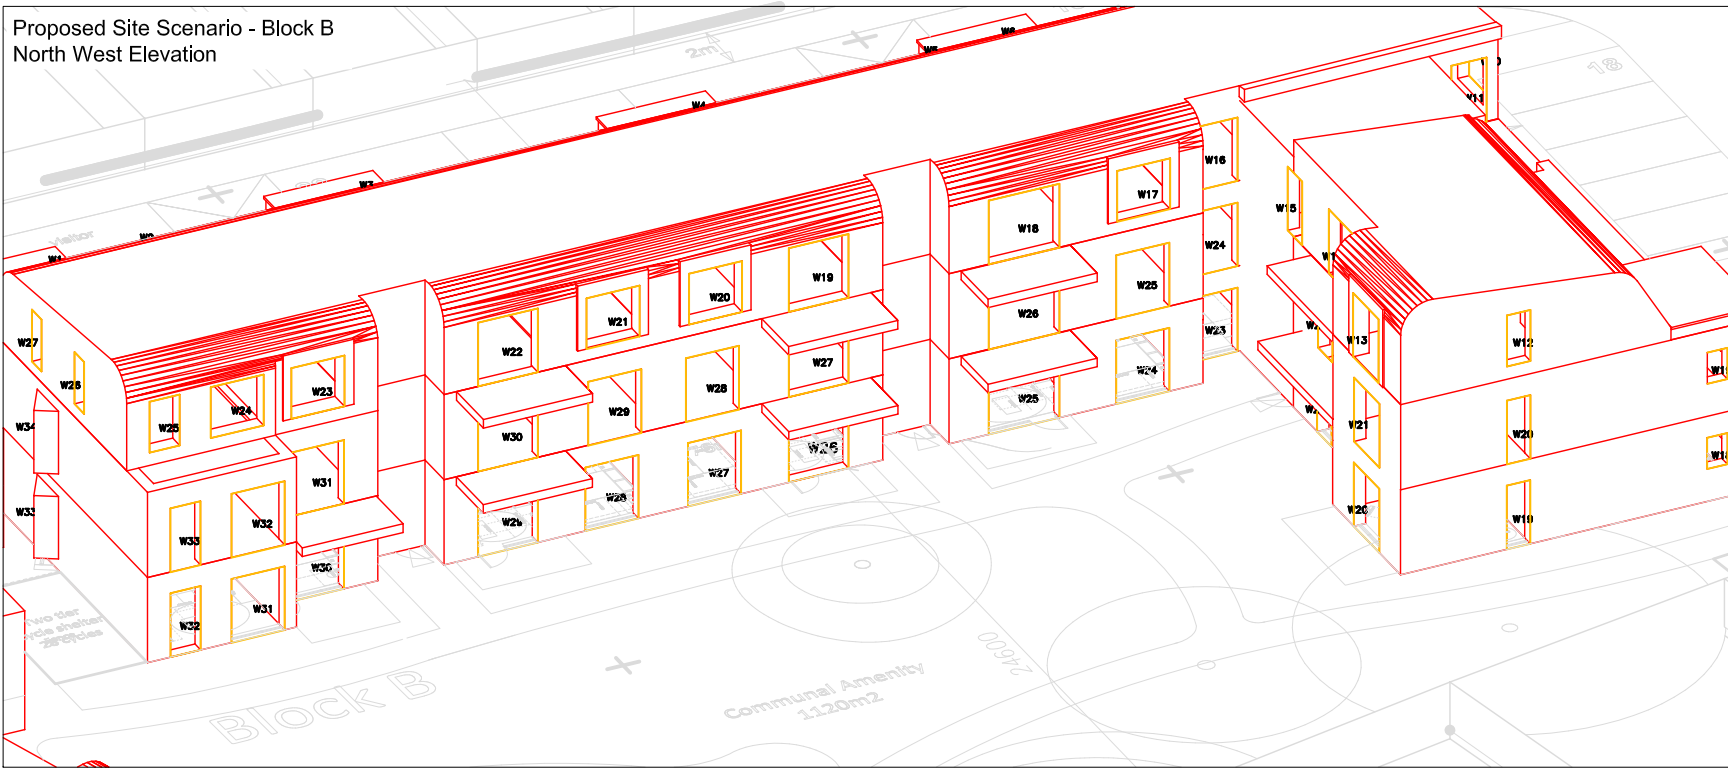


Unit 6 - Barham Business Park
Elham Valley Road
Canterbury
Kent CT4 6DQ

Tel: 01227 833855
enquiries@herringtonconsulting.co.uk
www.herringtonconsulting.co.uk

Legend

Proposed Buildings Surrounding Buildings

Proposed Site Scenario - Block B
South East Elevation

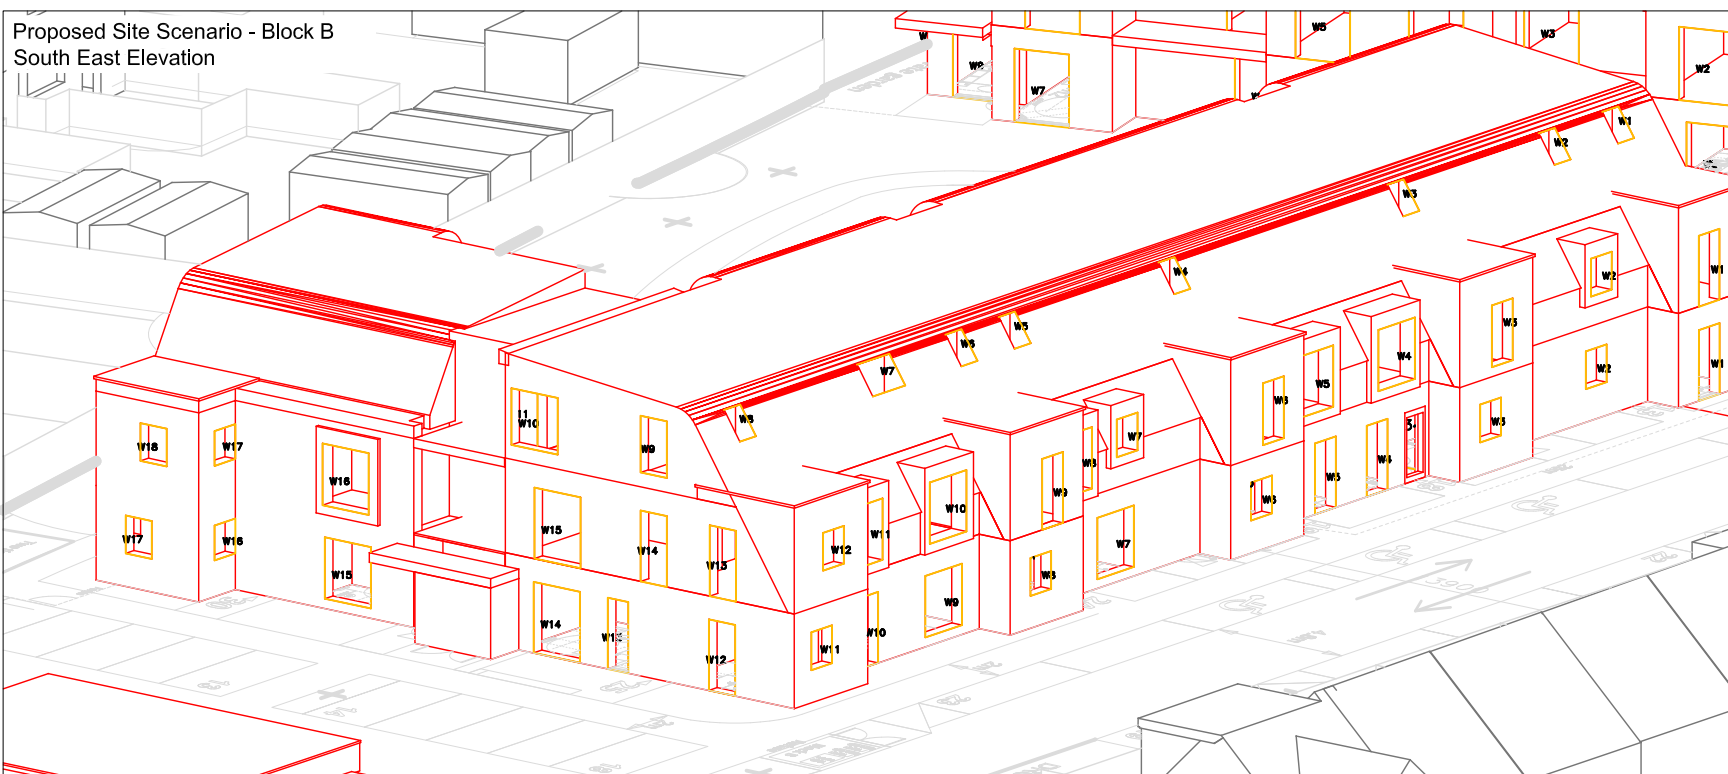

Rev	Description	Date
01	Second issue	27/07/2020
00	First issue	31/01/2020

CLIENT
PA Housing Ltd

PROJECT
Strathmore Road, Teddington

SCALE	PROJ REF	ANALYST	DRAWN BY
Not to scale	2594	KC	VK

DWG REF. Location of Window Receptors DWG No. 2594_29

Proposed Site Scenario - Block B
North East Elevation



Unit 6 - Barham Business Park
Elham Valley Road
Canterbury
Kent CT4 6DQ

Tel: 01227 833855
enquiries@herringtonconsulting.co.uk
www.herringtonconsulting.co.uk


Legend

Proposed Buildings Surrounding Buildings

Proposed Site Scenario - Scamps Building
North West Elevation



Proposed Site Scenario - Scamps Building
East Elevation

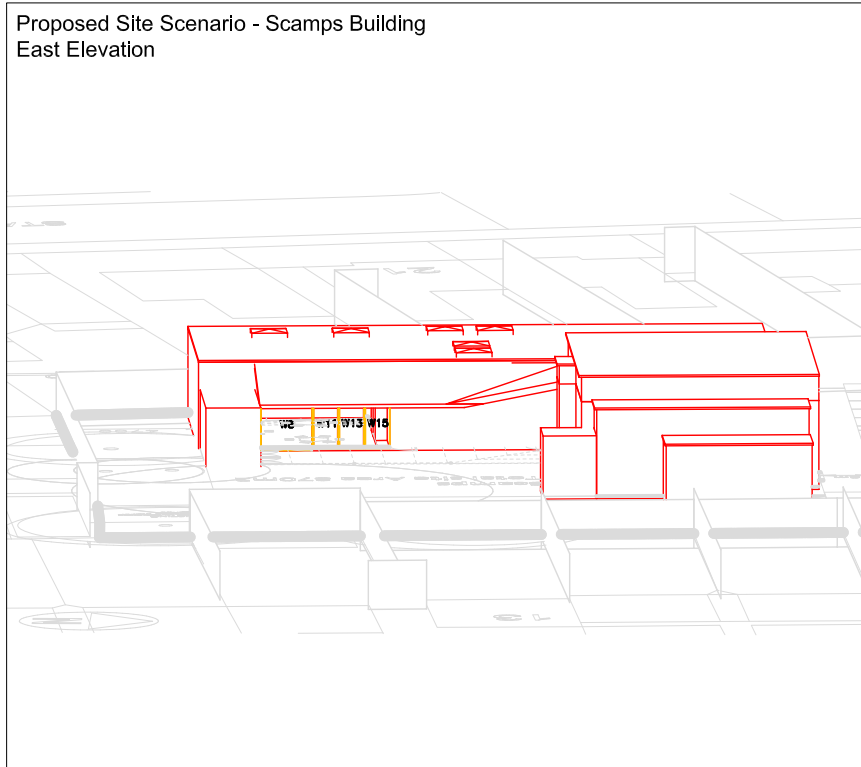


Rev	Description	Date
01	Second issue	27/07/2020
00	First issue	31/01/2020

CLIENT
PA Housing Ltd

PROJECT
Strathmore Road, Teddington

SCALE	PROJ REF	ANALYST	DRAWN BY
Not to scale	2594	KC	VK

DWG REF.	DWG No.
Location of Window Receptors	2594_30

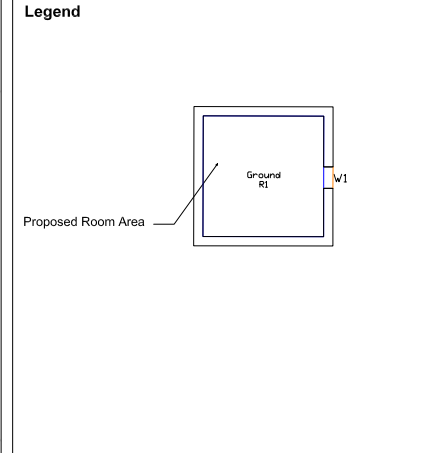



00	First issue	31/01/2020
Rev	Description	Date

CLIENT
PA Housing Ltd

PROJECT
Strathmore Road, Teddington

SCALE	PROJ REF	ANALYST	DRAWN BY
Not to scale	2594	KC	VK

DWG REF. NSL contours	DWG No. 2594_31
--------------------------	--------------------

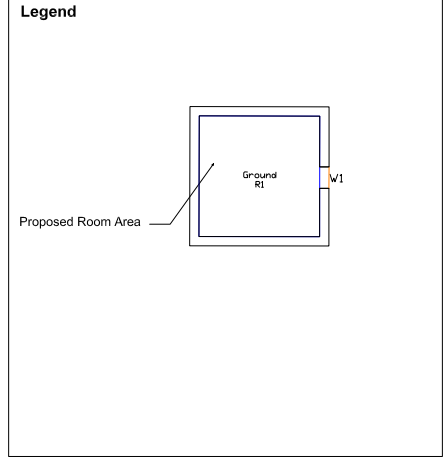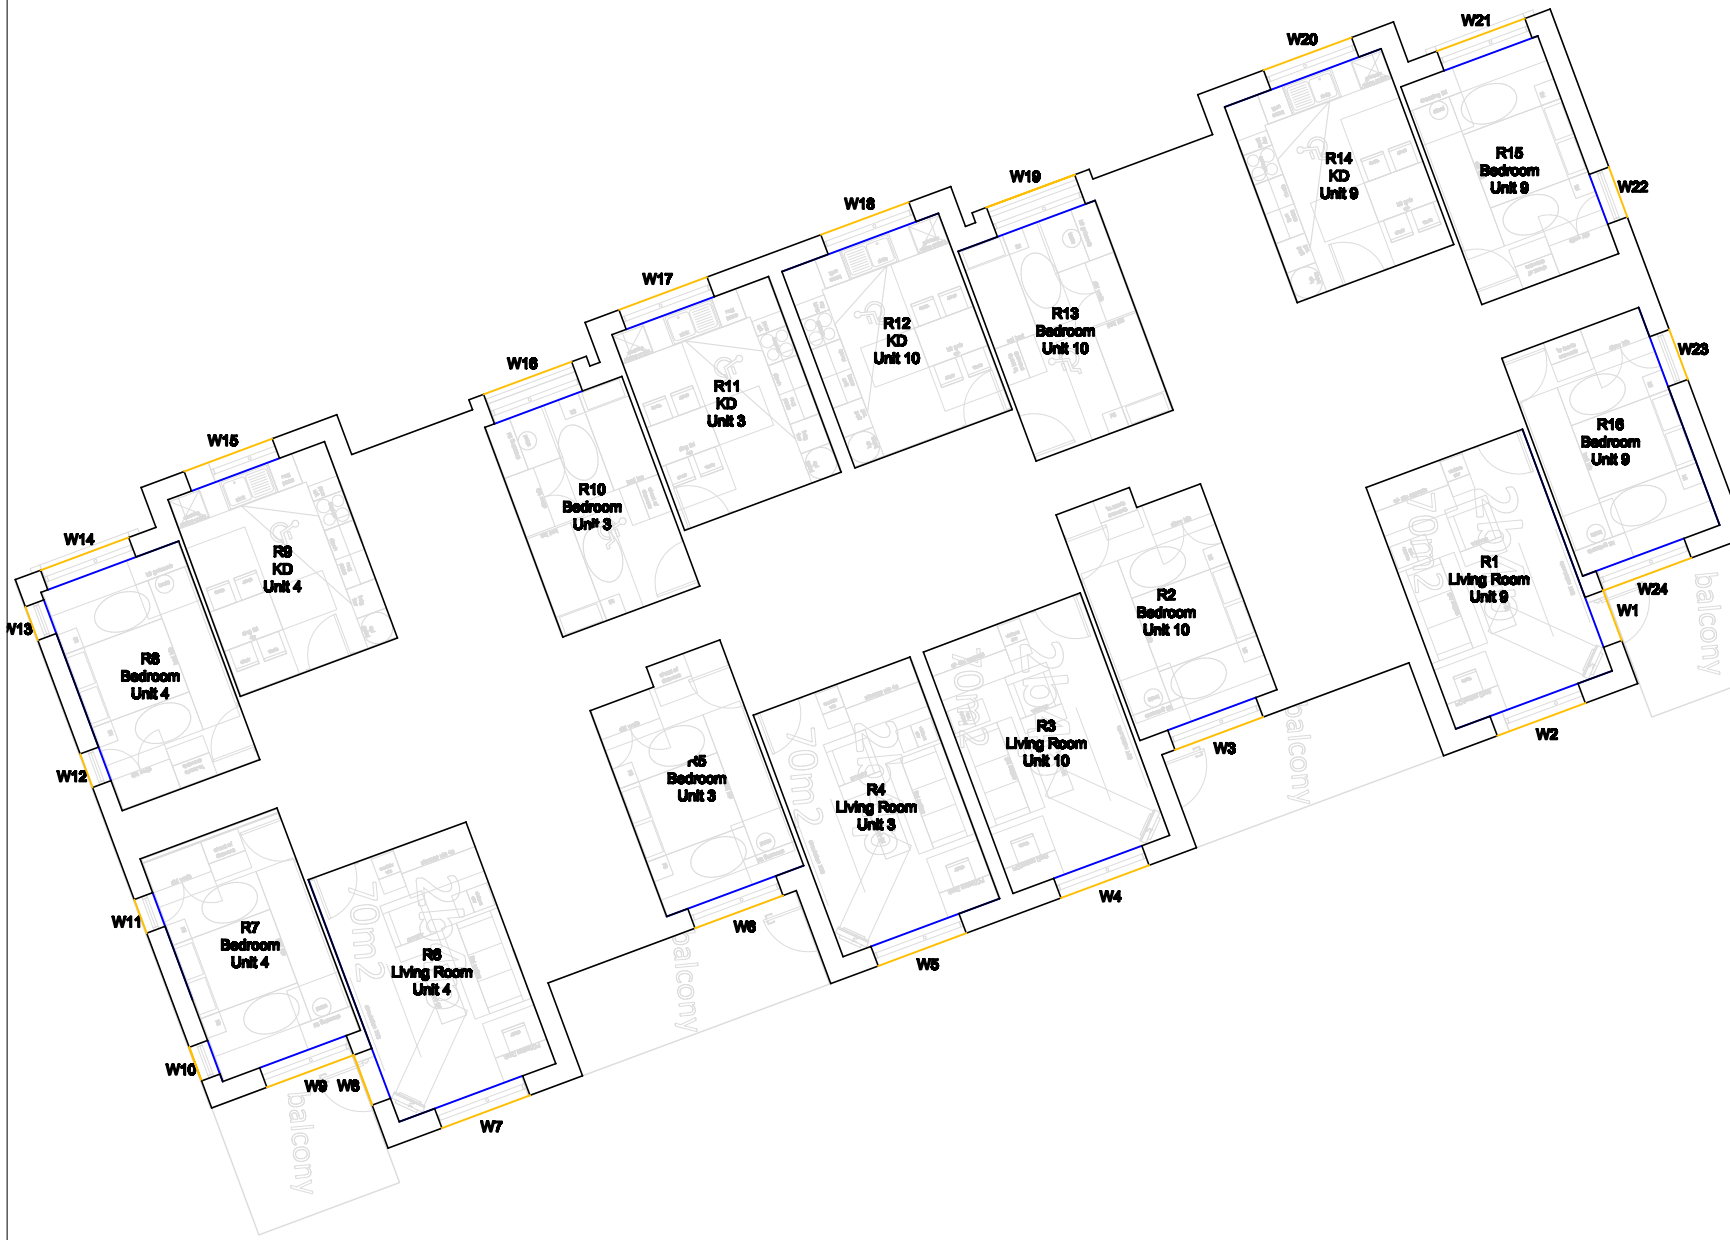

00	First issue	31/01/2020
Rev	Description	Date

CLIENT
PA Housing Ltd

PROJECT
Strathmore Road, Teddington

SCALE	PROJ REF	ANALYST	DRAWN BY
Not to scale	2594	KC	VK

DWG REF. NSL contours	DWG No. 2594_32
--------------------------	--------------------