
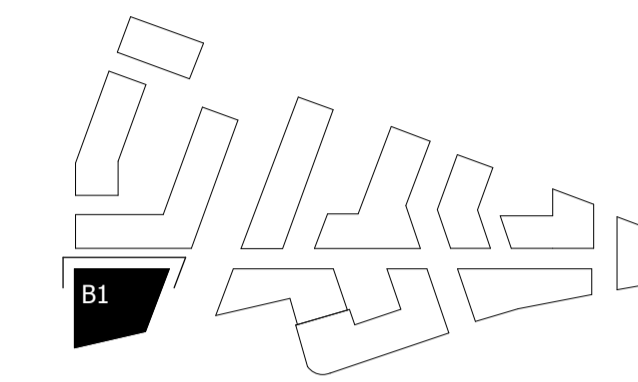



NOTES:
DO NOT SCALE FROM THIS DRAWING. ALL DIMENSIONS TO BE CHECKED ON SITE. ALL OMISSIONS AND DISCREPANCIES TO BE REPORTED TO THE ARCHITECT IMMEDIATELY.

ALL RIGHTS RESERVED. THIS WORK IS COPYRIGHT AND CANNOT BE REPRODUCED OR COPIED OR MODIFIED IN ANY FORM OR BY ANY MEANS, GRAPHIC ELECTRONIC OR MECHANICAL, INCLUDING PHOTOCOPIING WITHOUT THE WRITTEN PERMISSION OF SQUIRE AND PARTNERS ARCHITECTS.

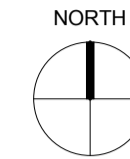

KEY

- 01. BRICK WALLS
- 02. METAL CLAD ROOF
- 03. HORIZONTAL CONCRETE BAND
- 04. CLEAR GLAZING WITH GREY PPC ALUMINIUM FRAMES
- 05. CLEAR GLAZING WITH BRONZE ANODIZED ALUMINIUM FRAMES
- 06. GLASS BALUSTRADE
- 07. METAL BALUSTRADE
- 08. TEXTURED BRICK DETAIL
- 09. PROFILED METAL CLADDING
- 10. BRONZE ANODIZED ALUMINIUM PROFILE
- 11. COLOURED MOSAIC TILES
- 12. BRONZE ANODIZED ALUMINIUM CLADDING
- 13. PRE-CAST CONCRETE CLADDING
- 14. DECORATIVE FRIEZE
- 15. ANODIZED ALUMINIUM VENTILATION GRILLS
- 16. BRASS ANODIZED ALUMINIUM PROFILE
- 17. CURTAIN WALL
- 18. PRE-CAST FLUTED CONCRETE CLADDING
- 19. BILLBOARD

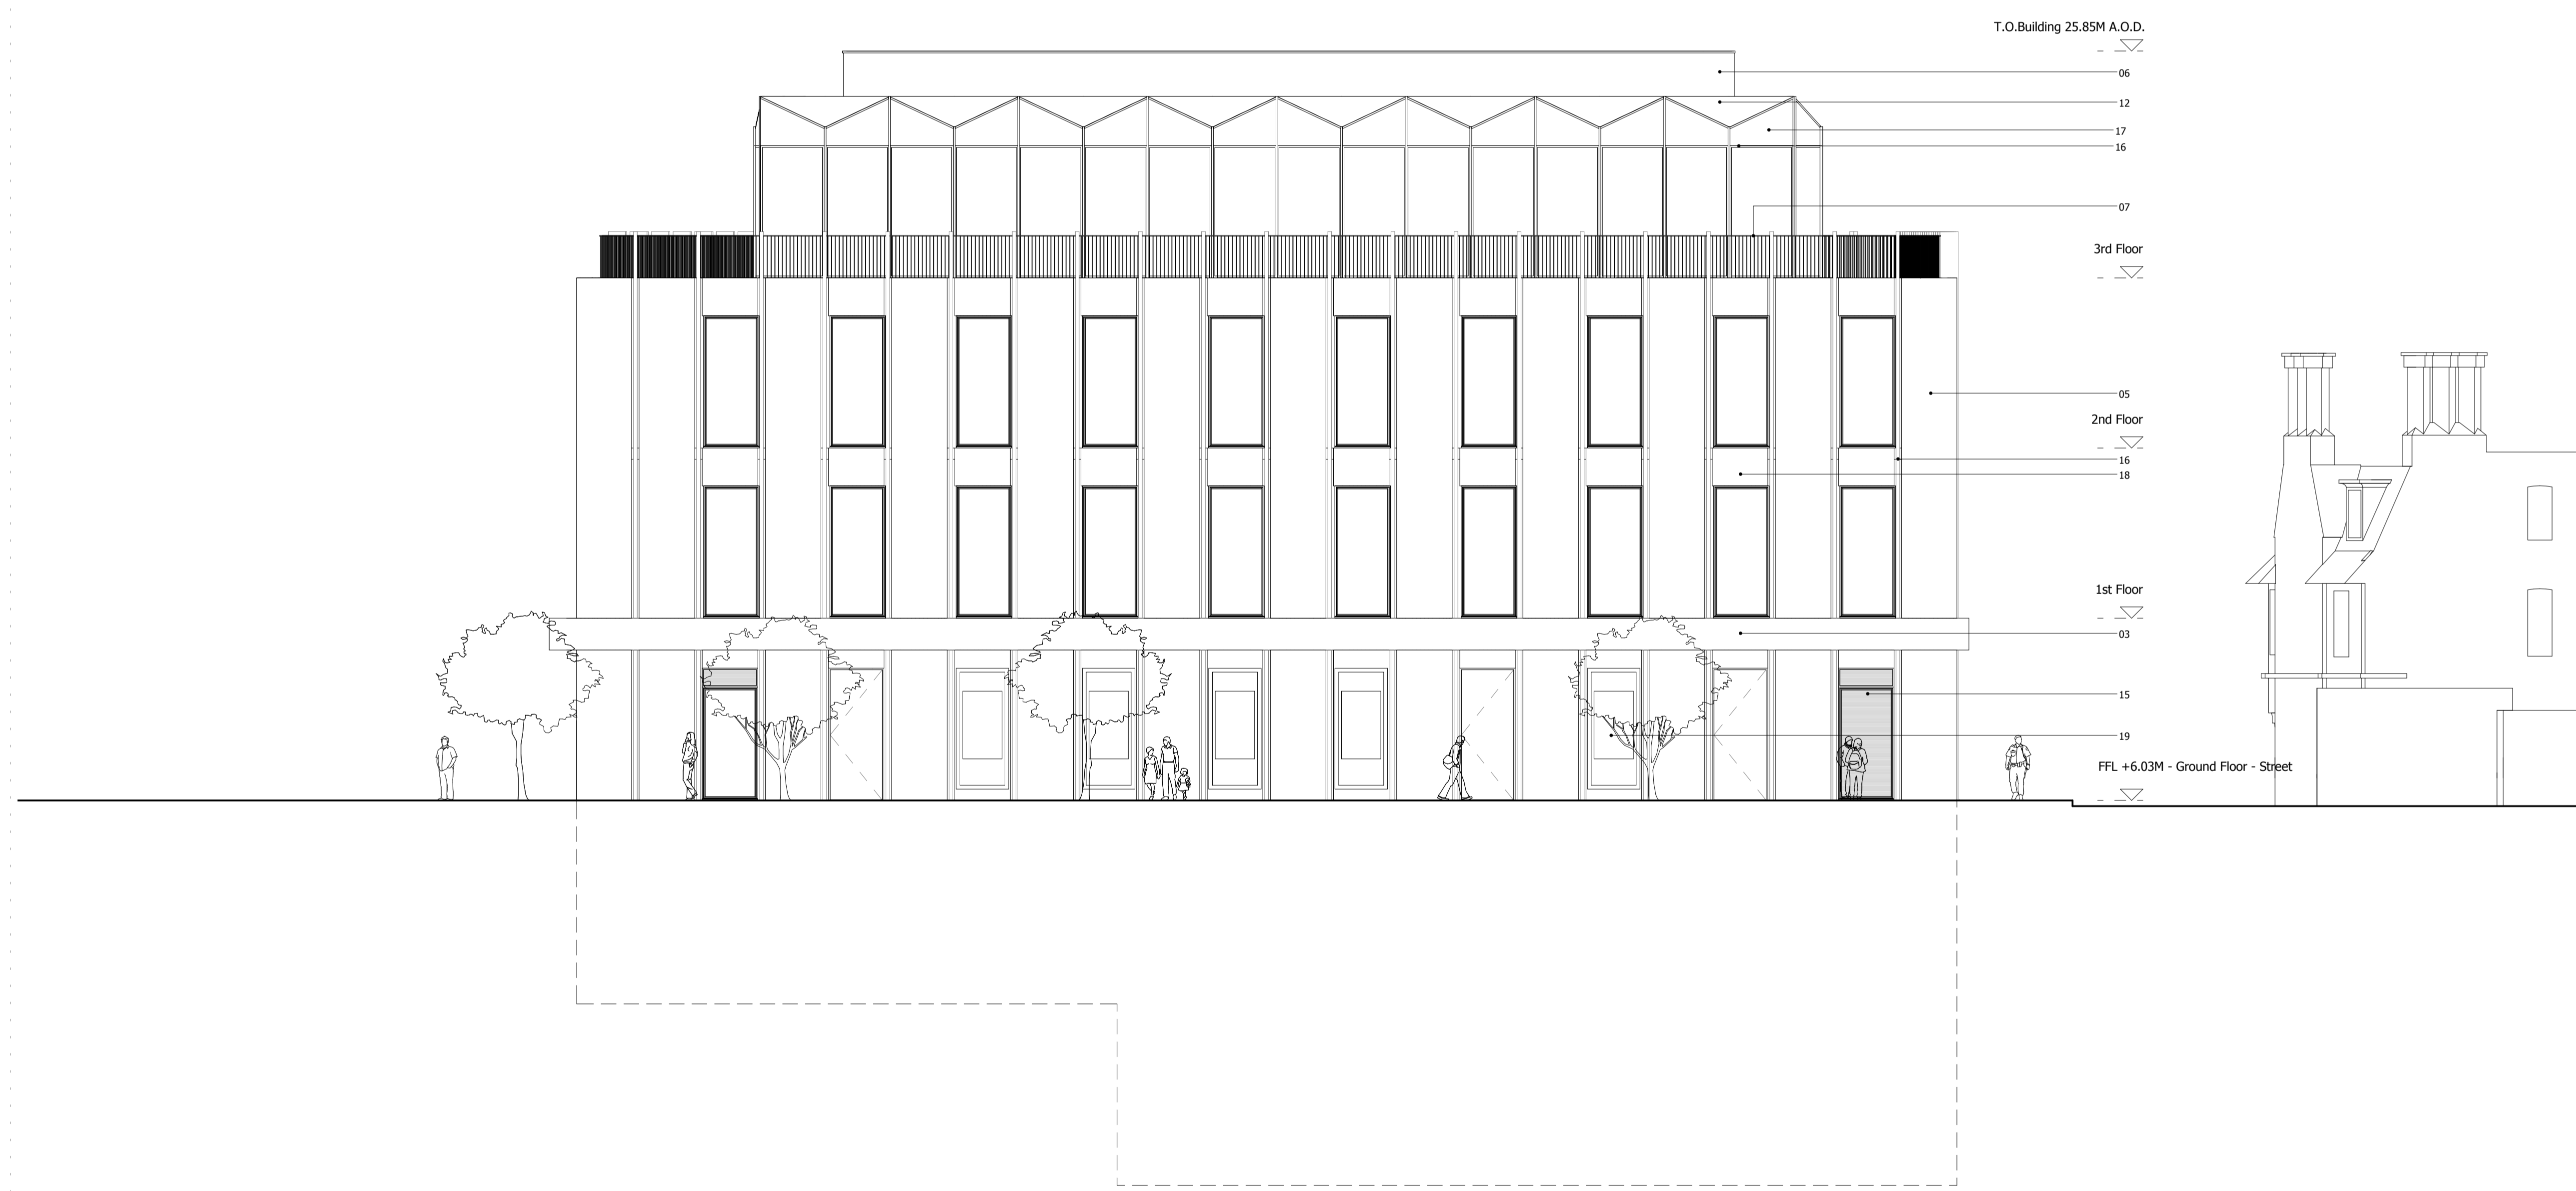

| | | | |
|----------------------------------|----------|----|---|
| REVISED B01 CINEMA DESIGN | 28/09/20 | BJ | D |
| GLA SUBMISSION | 27/04/20 | BJ | C |
| DRAFT GLA SUBMISSION | 24/01/20 | KH | B |
| FINAL DRAFT PLANNING APPLICATION | 21/10/19 | KH | A |
| LEGAL REVIEW | 13/09/19 | KH | - |

| Revision description | Date | Check | Rev |
|----------------------|------|-------|-----|
|----------------------|------|-------|-----|

SQUIRE & PARTNERS

The Department Store
248 Ferndale Road London SW9 8FR
T: 020 7278 5555 F: 020 7239 0495

info@squireandpartners.com
www.squireandpartners.com

Project
Stag Brewery
Richmond

Drawing
BUILDING 01 - PROPOSED NORTH ELEVATION

| | | |
|------------|------------------|--------------------------|
| Drawn | Date | Scale |
| AJ | 13/09/19 | 1:100 @ A1 1:200 @ A3 |
| Job Number | Drawing number | Revision |
| 18125 | C645_B01_E_N_001 | D |

