



SECTION A-A.



FRONT ELEVATION.

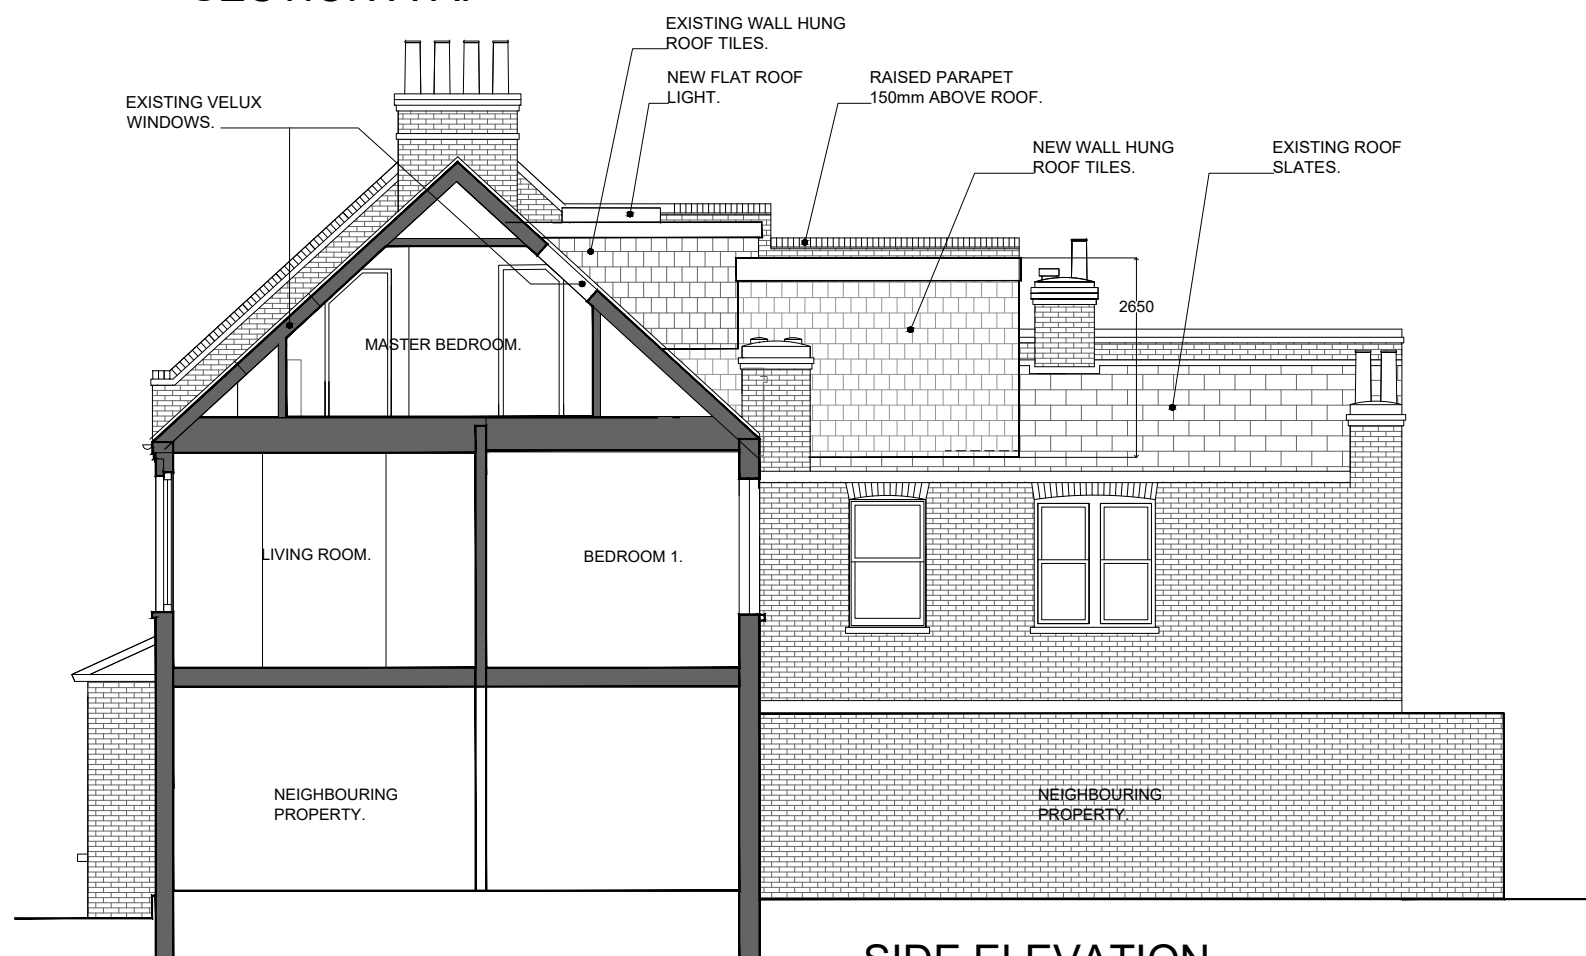

SIDE ELEVATION.

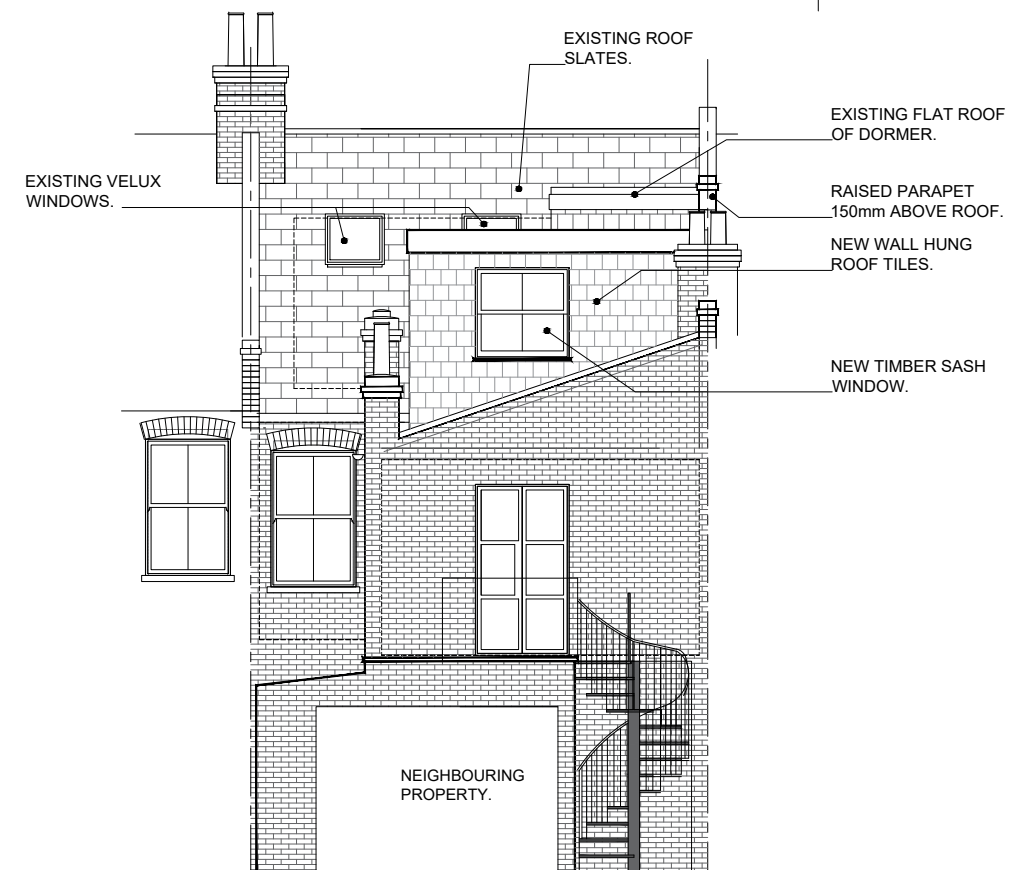

REAR ELEVATION.

SCALEBAR: 1:100mm. 0 1 2 3 4 5 6

CONTRACT:

45 ASHLEIGH ROAD. SW14.

TITLE: SECTIONS & ELEVATIONS  
as PROPOSED.

Janka & Tony **MOBBS** ARCHITECTS

7 Willcott Road  
London W3 9QX

TELEPHONE 020 8992 3443  
FAX 020 8932 1250

SCALE: 1:100mm@A3.

DATE: NOV 2020.

DRAWING No:

749/06A.