

USE FIGURED DIMENSIONS ONLY, DO NOT SCALE FROM THIS DRAWING.


ALL DIMENSIONS MUST BE CHECKED ON SITE AND ANY INCONSISTENCIES MUST BE REPORTED BACK TO THE ARCHITECT.

THIS DRAWING AND ANY DESIGNS INDICATED THEREON ARE THE COPYRIGHT OF 'OBITER ARCHITECTURE'. ALL RIGHTS ARE RESERVED. NO PART OF THIS WORK MAY BE PRODUCED WITHOUT PRIOR PERMISSION IN WRITING FROM 'OBITER ARCHITECTURE' ARCHITECTS.

PLANNING STAGE DRAWINGS SHOULD NOT BE USED FOR CONSTRUCTION.



REV.	TITLE	DATE

Proposed Lower Level  
1902-100

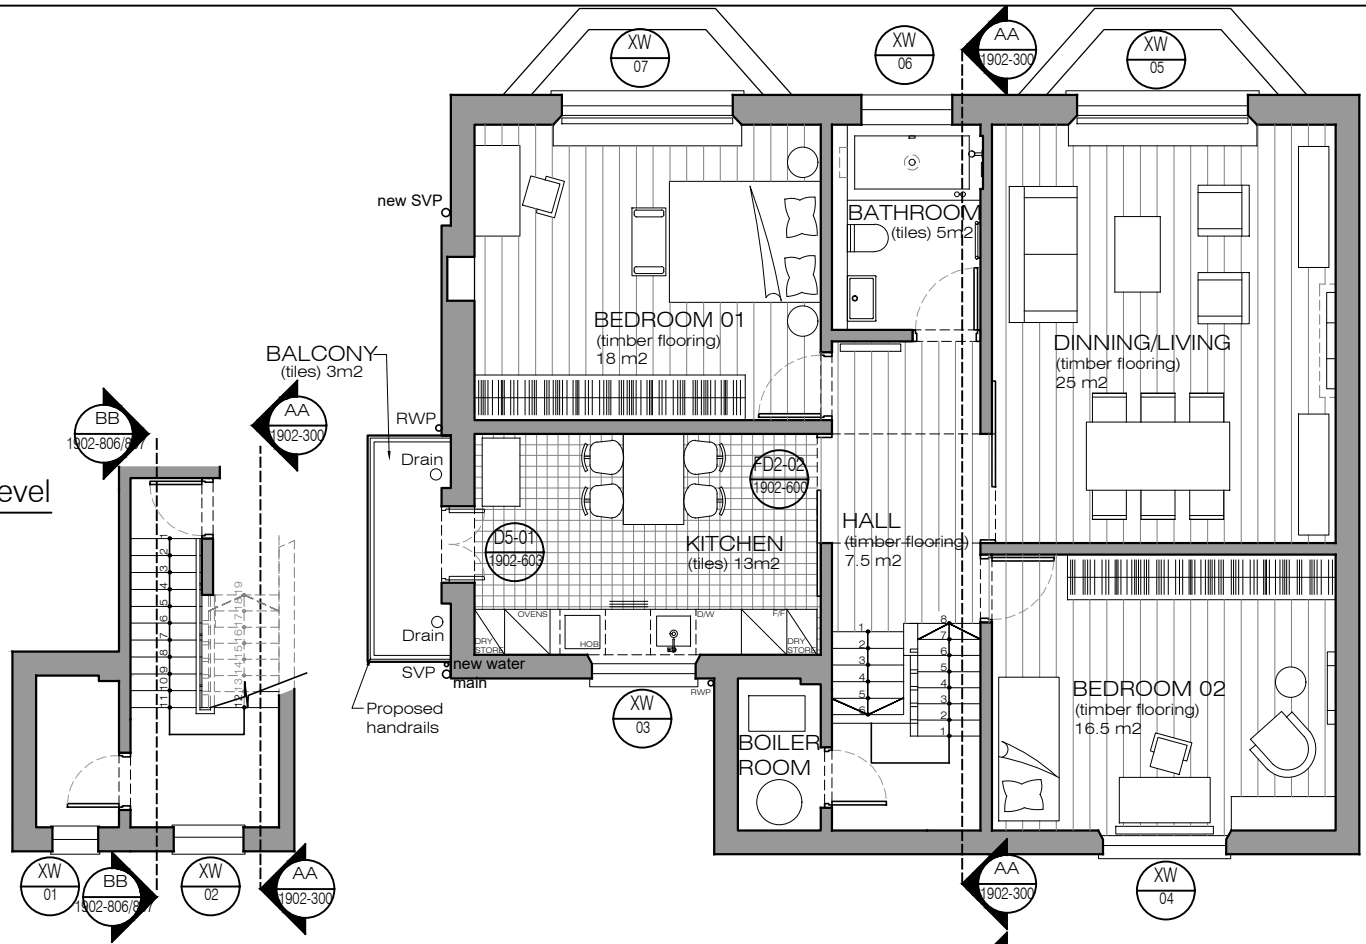


Proposed Lower Level  
1902-100

Proposed Roof Plan  
1902-100

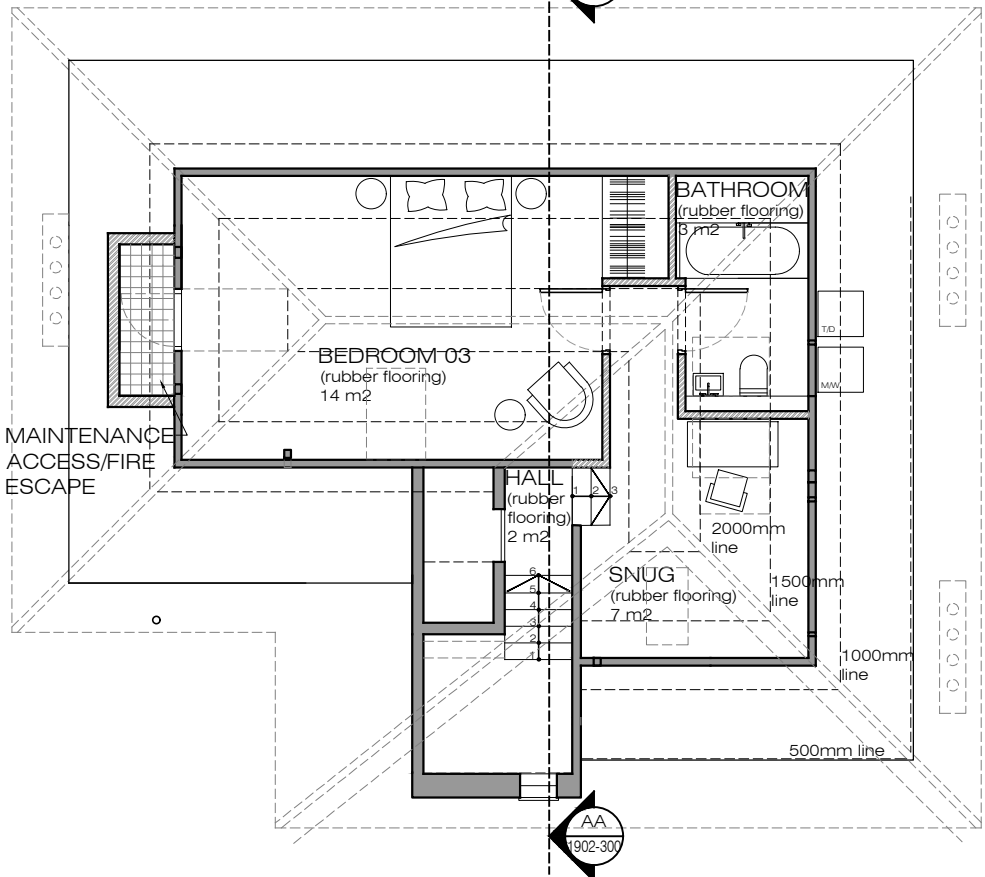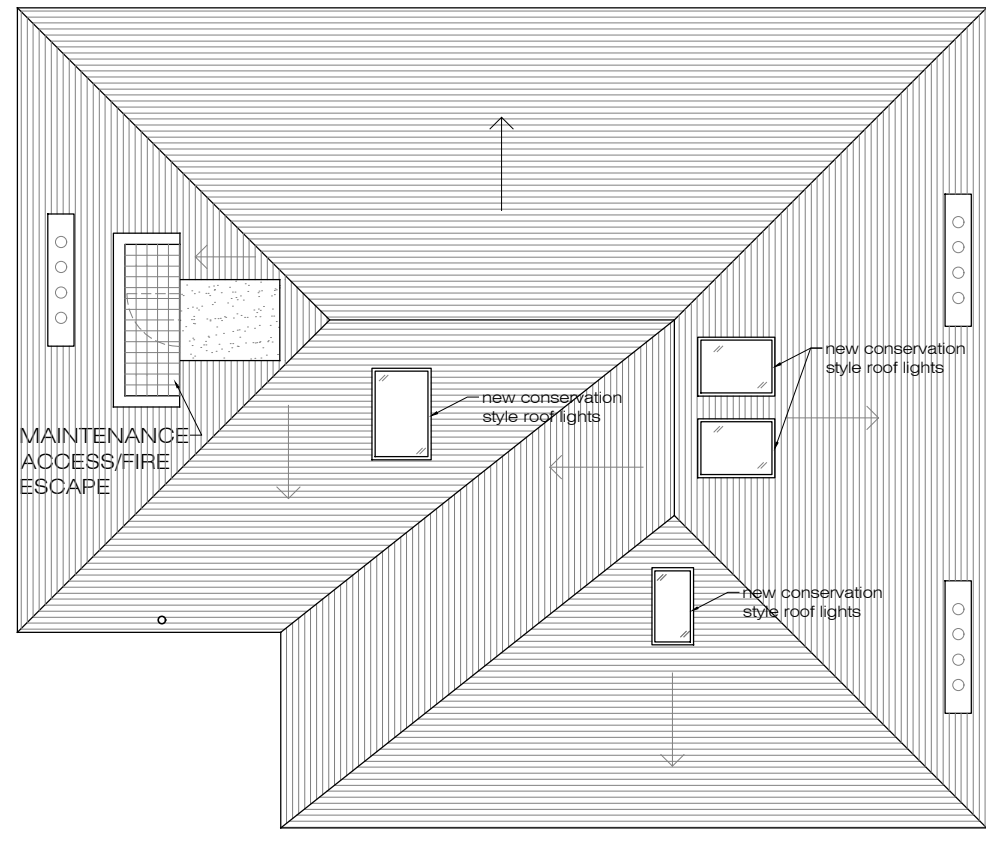


Proposed Upper Level  
1902-100

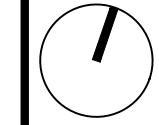

JOB: Flat 4 15 Cambridge Park TW1 2JN	DRAWING TITLE: Proposed Plans	CLIENT: Private	STATUS: Planning	SCALE: 1:100 A3	DATE: 08-Sep-20	DRAWING NUMBER: 1902-100	REV: 0	DRAWN BY: AC	ISSUED BY: AC
--	-------------------------------------	--------------------	---------------------	-----------------------	--------------------	-----------------------------	-----------	-----------------	------------------

32 TEXRYTE HOUSE  
SOUTHGATE ROAD  
N1 3GN LONDON  
0044(0)20 7293 4569  
info@obiterarchitecture.com

 

OBITER