

'Headmaster's House'  
(owned by school)

roof over  
covered area

Heads  
Office  
9m<sup>2</sup>

Staff  
WC

Office  
/ Store  
6m<sup>2</sup>

Year 2  
38m<sup>2</sup>

Library /  
Resource  
Area 22m<sup>2</sup>



SEN /  
office 8m<sup>2</sup>

Food / small  
groups 8m<sup>2</sup>

SEN / small  
groups 12m<sup>2</sup>

Art  
16m<sup>2</sup>

Year 1  
30m<sup>2</sup>

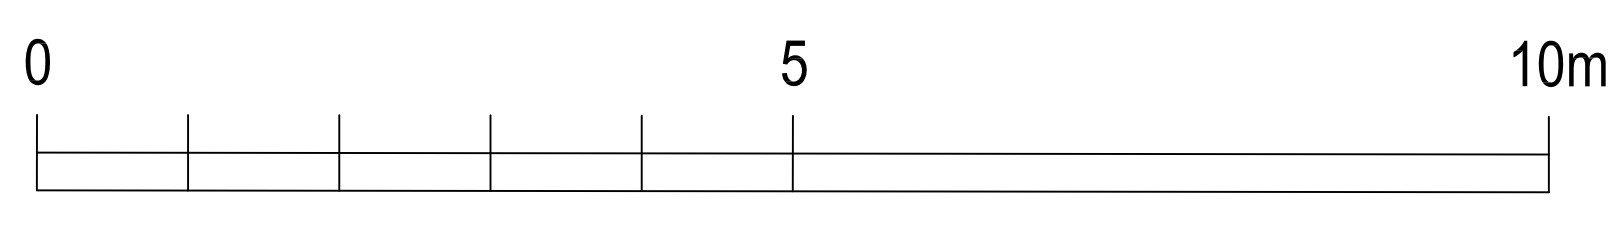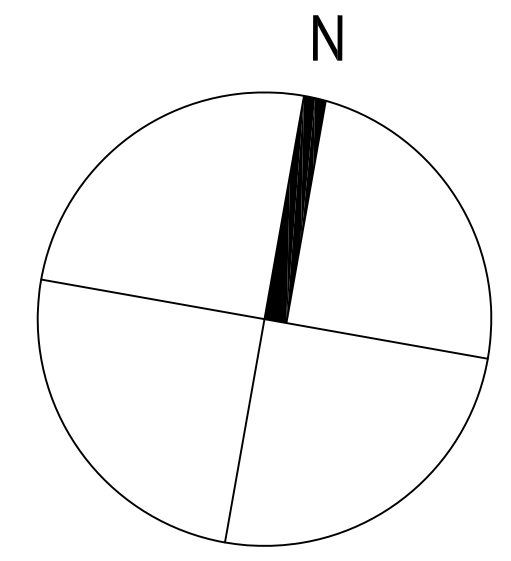

A

A

**PLANNING**

**mackenzie wheeler**  
ARCHITECTS & DESIGNERS

11-13 Boteman's Row, Shorelitch, London EC2A 3HH  
T +44 (0)20 7739 8279 www.mackenziewheeler.co.uk

Client  
Hampton Pre-Prep School

Project  
2021 DEVELOPMENT PROJECT

Drawing  
**FIRST FLOOR PLAN  
AS EXISTING**

Drawing No.	Rev
1443/011	A

Scale	Size	Drawn	Date
1:50/100	A1/A3	PG	June 20

ALL DIMENSIONS, SETTING OUT AND LEVELS MUST BE CHECKED ON SITE AND NOT SCALED OFF THIS DRAWING BEFORE ORDERING AND STARTING WORK ON SITE  
© MACKENZIE WHEELER