




Rear Elevation

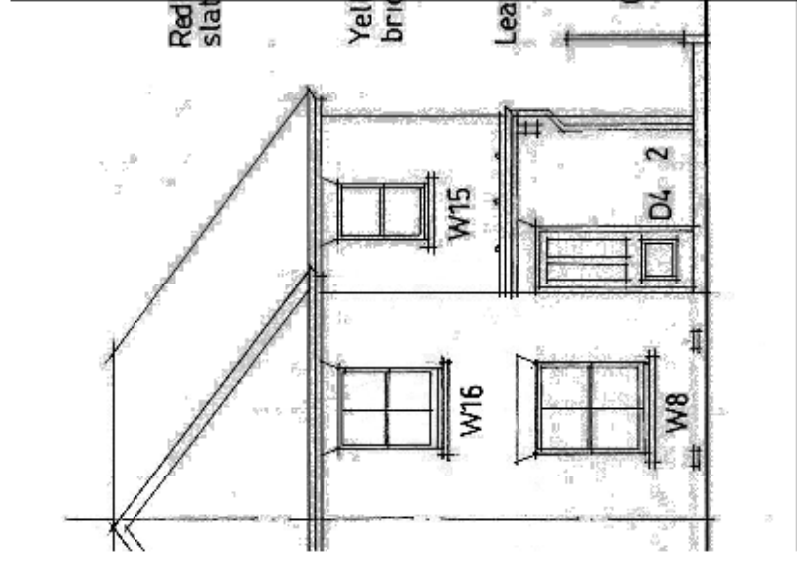


Front Elevation

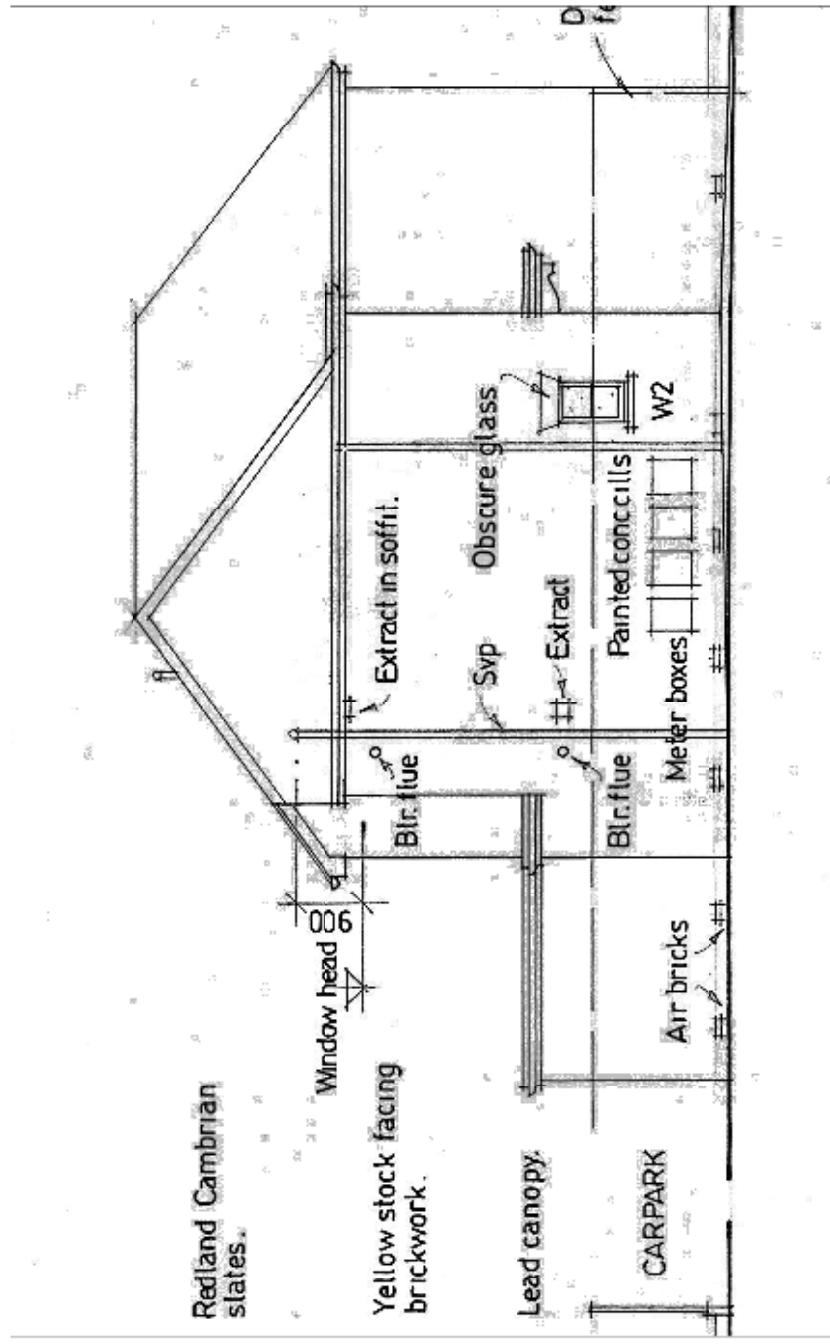


Side Elevation

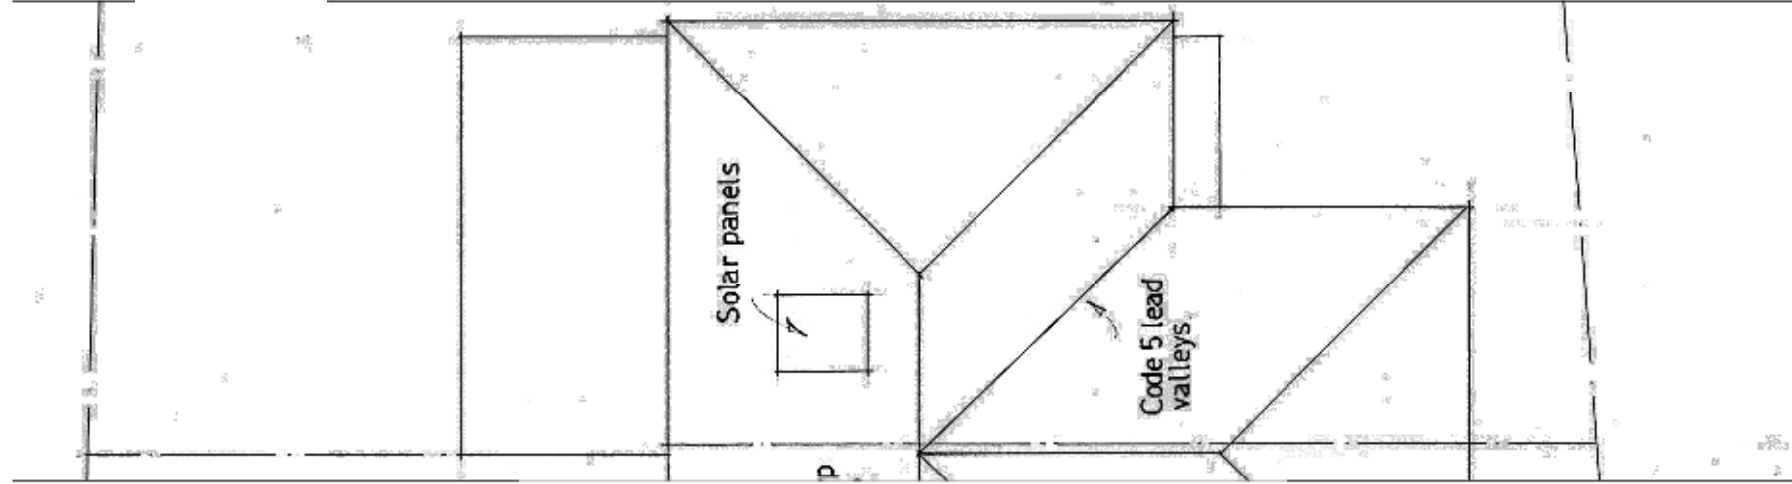

Roof Plan

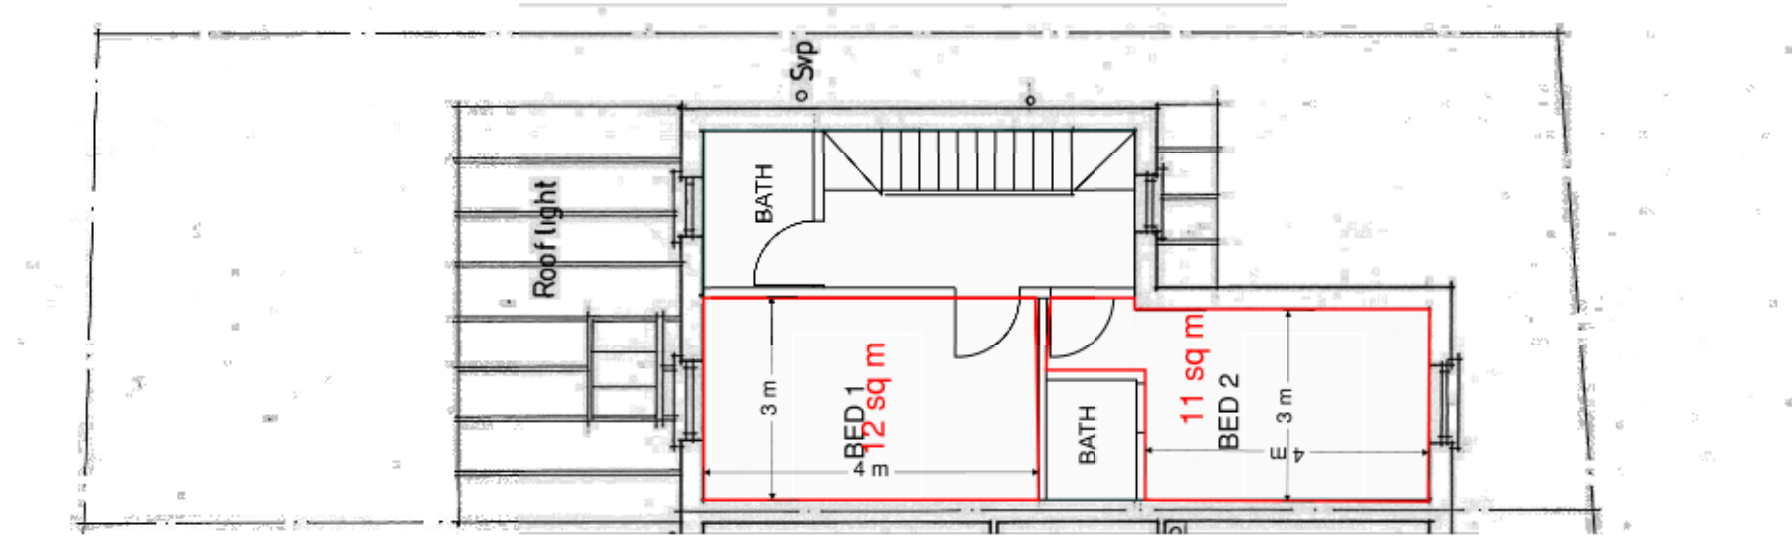

First Floor Plan

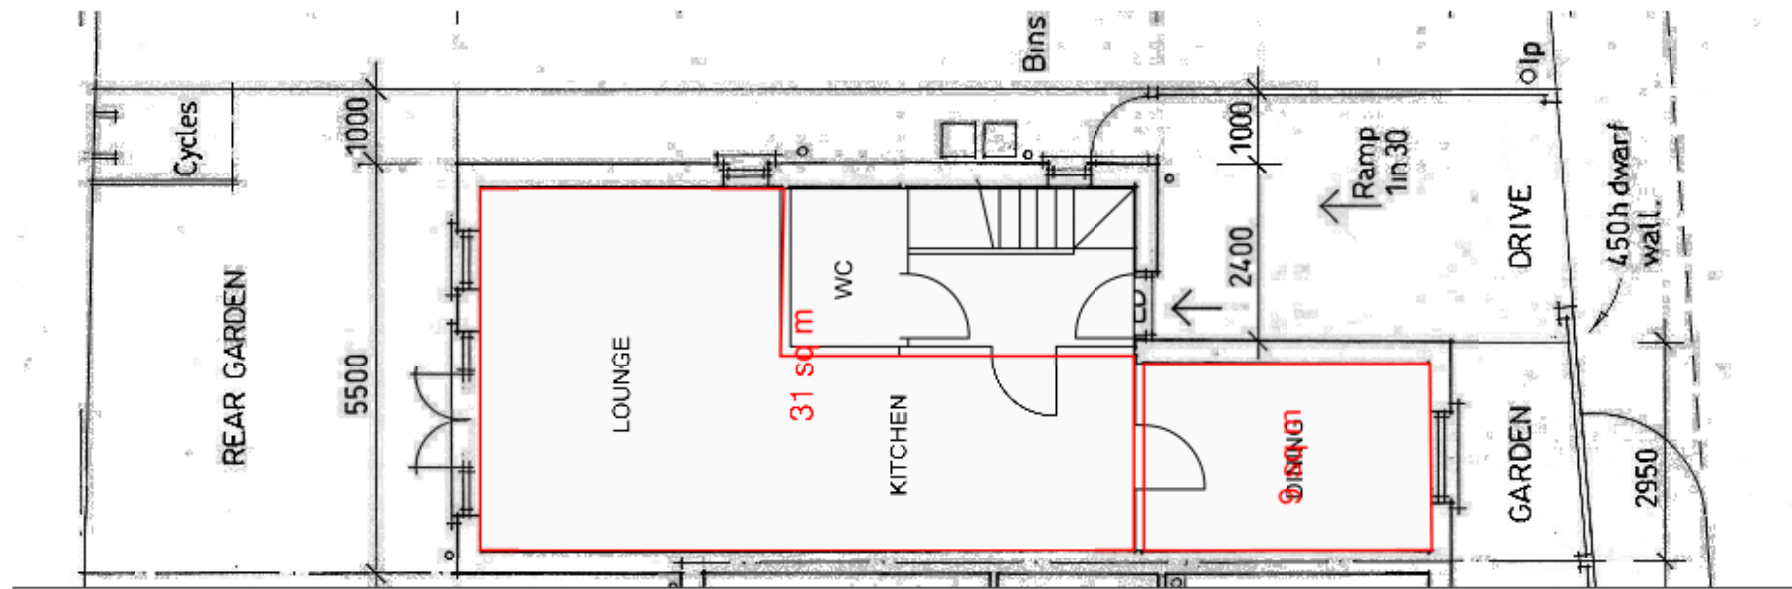

Ground Floor Plan

Client Name	Wicklow Homes Ltd.	Job Title	4 Latimer Road, Teddington. TW11 8QA
Date	10.08.19	Drawing Title	Proposed Plans
Scale	1:100 @ A3	Rev	PL03
Drawn	nb	Date	01/07/2019
		Drawing No.	PL03
		Revision	Planning

