


EXISTING WEST ELEVATION
1 : 100

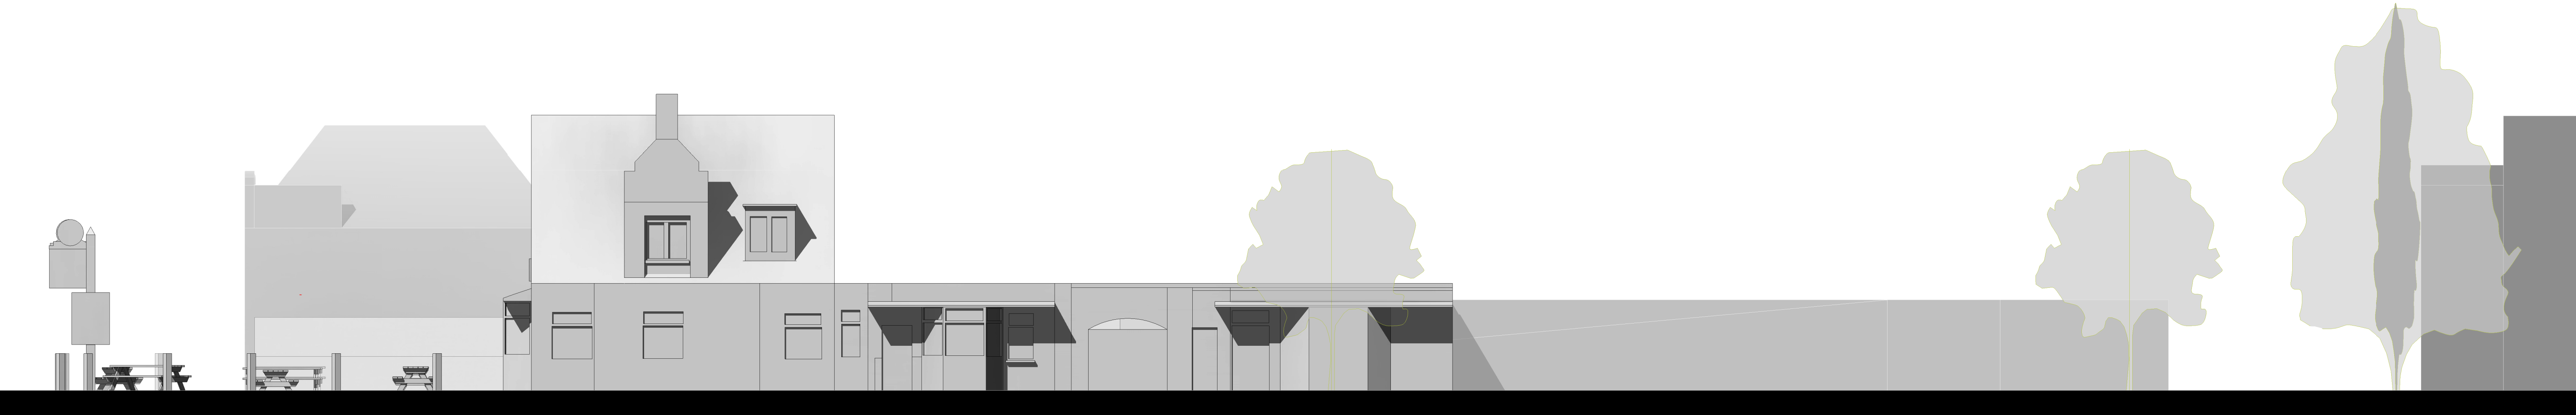

EXISTING SOUTH ELEVATION
1 : 100

| <p>SCALE BAR</p> | <p>Construction staff and operatives must ensure the principle contractor has provided thorough and accurate information on all health and safety aspects relating to the designs identified on this drawing include the review of:</p> <ul style="list-style-type: none"> • Designers/contractors risk assessments • Method statement • Permit to work • Pre construction information <p>The designers note that the following health and safety risk relating to this drawing have not been eliminated during the design process:</p> | | | | <p>LINDEN HILL</p> | <p>BOWMAN RILEY ARCHITECTS</p> <p style="font-size: 8px;">2nd Floor · 2 Sycamore Street · London · EC1Y 0SF · 0203 7286500 LEEDS LONDON SKIPTON www.bowmanriley.com</p> | | | | | | | | | | | | | | | | | | | |
|-------------------------|---|--|---------------------|---------------|---------------------------|---|----------------|----------------|----------|------|-----------|---|--|--|--|----------|------------|------|------------|----|----|----------|---------|---|---|
| | | A | Issued for planning | 12/08/19 | SM | | - | | | | | | | | | | | | | | | | | | |
| | <p>All dimensions to be verified on site, and the Architect informed of any discrepancy. All drawings and specifications should be read in conjunction with the Health and Safety Plan; all conflicts should be reported to the CDM Co-ordinator.</p> <p>This drawing is the copyright of Bowman Riley Architects Limited. © DO NOT SCALE THIS DRAWING</p> <p> <input type="checkbox"/> preliminary <input type="checkbox"/> comment <input type="checkbox"/> construction <input checked="" type="checkbox"/> planning <input type="checkbox"/> tender <input type="checkbox"/> record </p> | <table border="1" style="width: 100%; border-collapse: collapse;"> <thead> <tr> <th>ref</th> <th>residual risk</th> <th>revision</th> <th>date</th> <th>by</th> <th>chk</th> </tr> </thead> <tbody> <tr> <td> </td> <td> </td> <td> </td> <td> </td> <td> </td> <td> </td> </tr> </tbody> </table> | ref | residual risk | revision | date | by | chk | | | | | | | <table border="1" style="width: 100%; border-collapse: collapse;"> <thead> <tr> <th>drawn by</th> <th>checked by</th> <th>date</th> <th>scale @ A1</th> </tr> </thead> <tbody> <tr> <td>DM</td> <td>TP</td> <td>08/08/19</td> <td>1 : 100</td> </tr> </tbody> </table> | drawn by | checked by | date | scale @ A1 | DM | TP | 08/08/19 | 1 : 100 | <p>HANWORTH ROAD WHITTON</p> | <p>EXISTING SOUTH AND WEST ELEVATION</p> |
| ref | residual risk | revision | date | by | chk | | | | | | | | | | | | | | | | | | | | |
| | | | | | | | | | | | | | | | | | | | | | | | | | |
| drawn by | checked by | date | scale @ A1 | | | | | | | | | | | | | | | | | | | | | | |
| DM | TP | 08/08/19 | 1 : 100 | | | | | | | | | | | | | | | | | | | | | | |
| | | | | | | <table border="1" style="width: 100%; border-collapse: collapse;"> <thead> <tr> <th>project number</th> <th>drawing number</th> <th>revision</th> </tr> </thead> <tbody> <tr> <td>8129</td> <td>(000) 020</td> <td>A</td> </tr> </tbody> </table> | project number | drawing number | revision | 8129 | (000) 020 | A | | | | | | | | | | | | | |
| project number | drawing number | revision | | | | | | | | | | | | | | | | | | | | | | | |
| 8129 | (000) 020 | A | | | | | | | | | | | | | | | | | | | | | | | |