



WEST ELEVATION

1:100

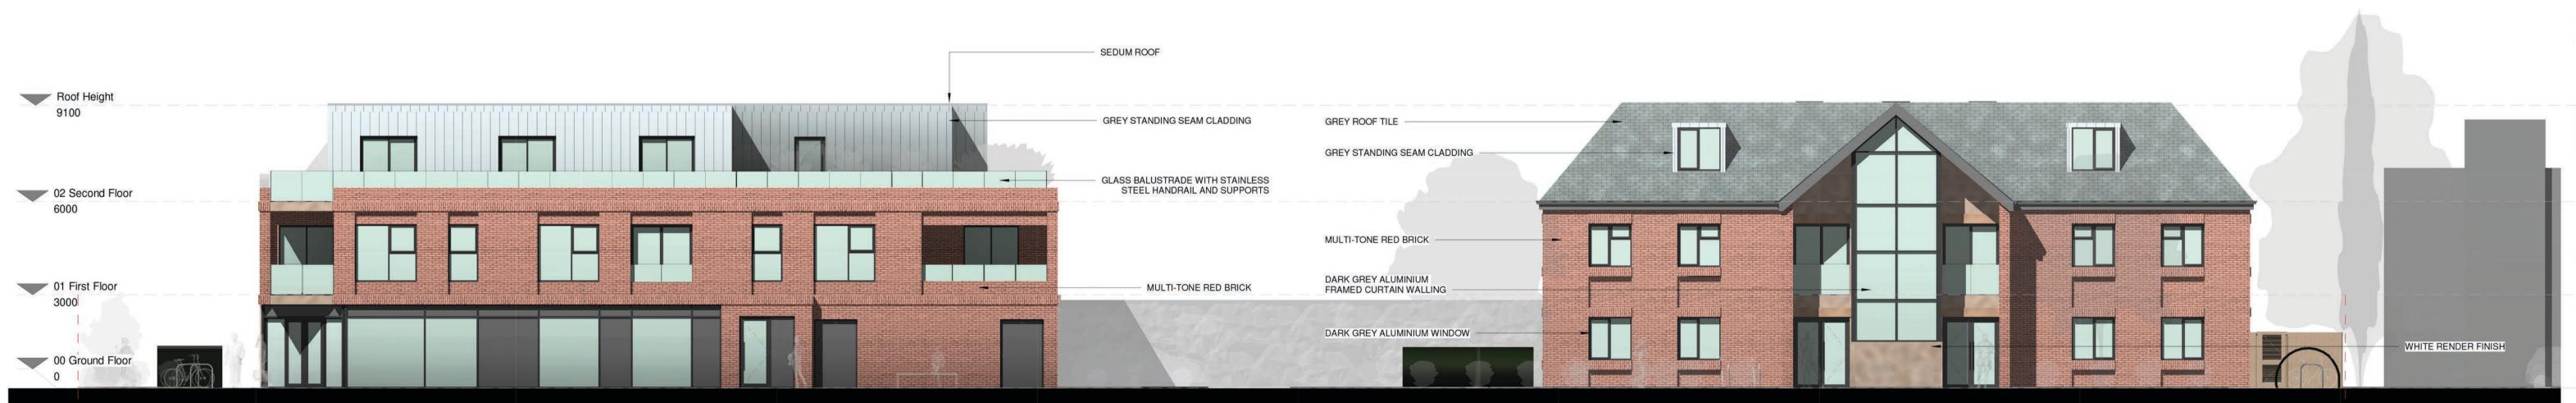

SOUTH ELEVATION

1:100

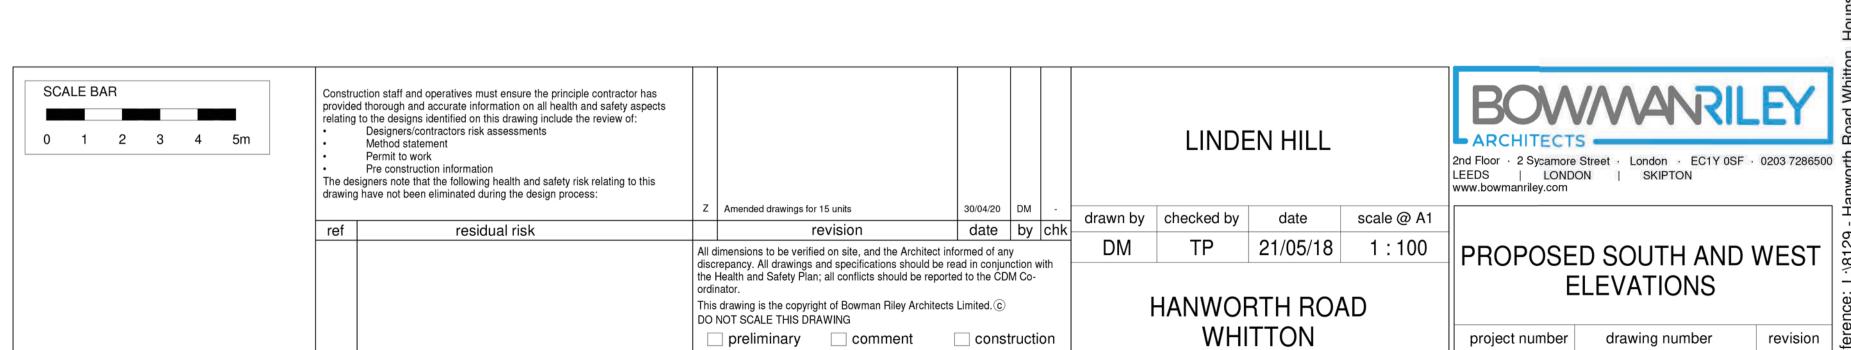

oxtimes planning

record

ELEVATIONS

drawing number

 $(000)\ 006$

revision

Z