




KEY PLAN:

REVISION:

NOTES:

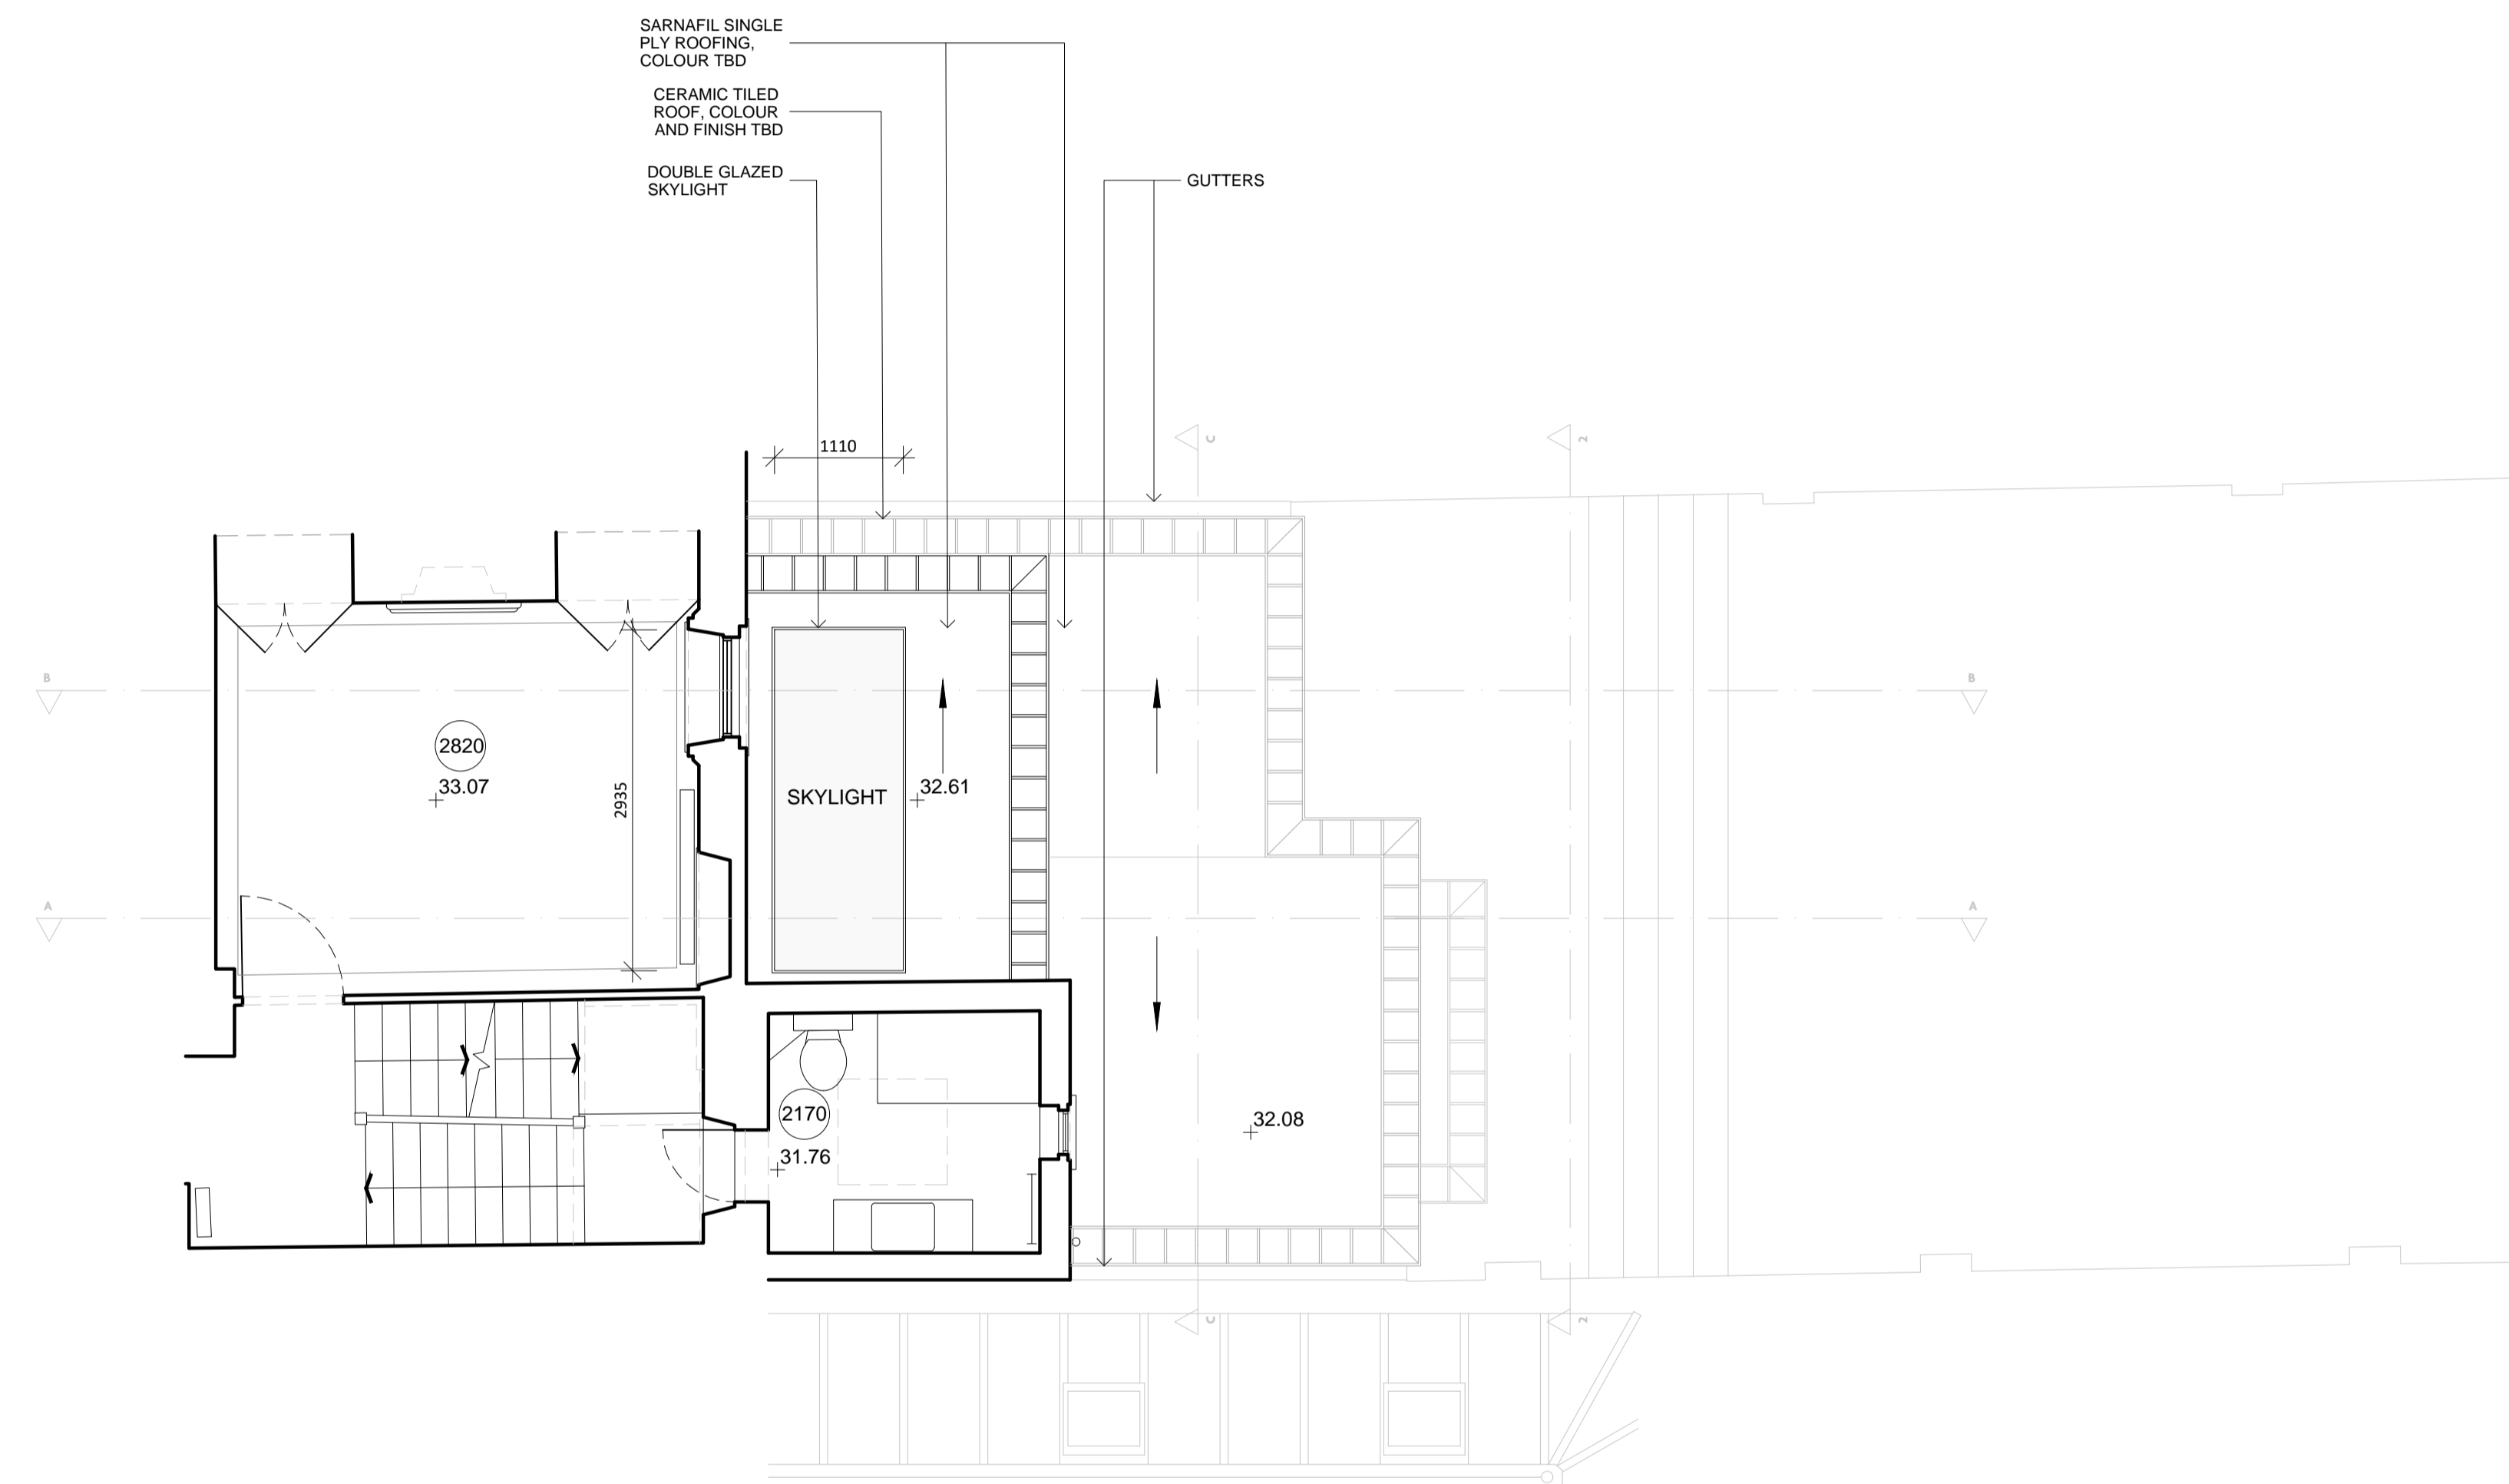

1. PROPOSED FIRST FLOOR PLAN

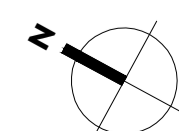 

PROJECT
072_SR

DRAWING TITLE
PROPOSED FIRST FLOOR PLAN

A111

PURPOSE OF ISSUE
PLANNING

SCALE
1:100 @ A3 / 1:50 @ A1

DATE
18 JAN 2021

DRAWN BY
CT

REVISION
P1