

KEY PLAN:

REVISION:

NOTES:

PROJECT

**072\_SR**

DRAWING TITLE

**EXISTING GROUND FLOOR PLAN**

**A100**

PURPOSE OF ISSUE

**PLANNING**

SCALE

**1:100 @ A3 / 1:50 @ A1**

DATE


**18 JAN 2021**

DRAWN BY

**CT**

REVISION

**P1**

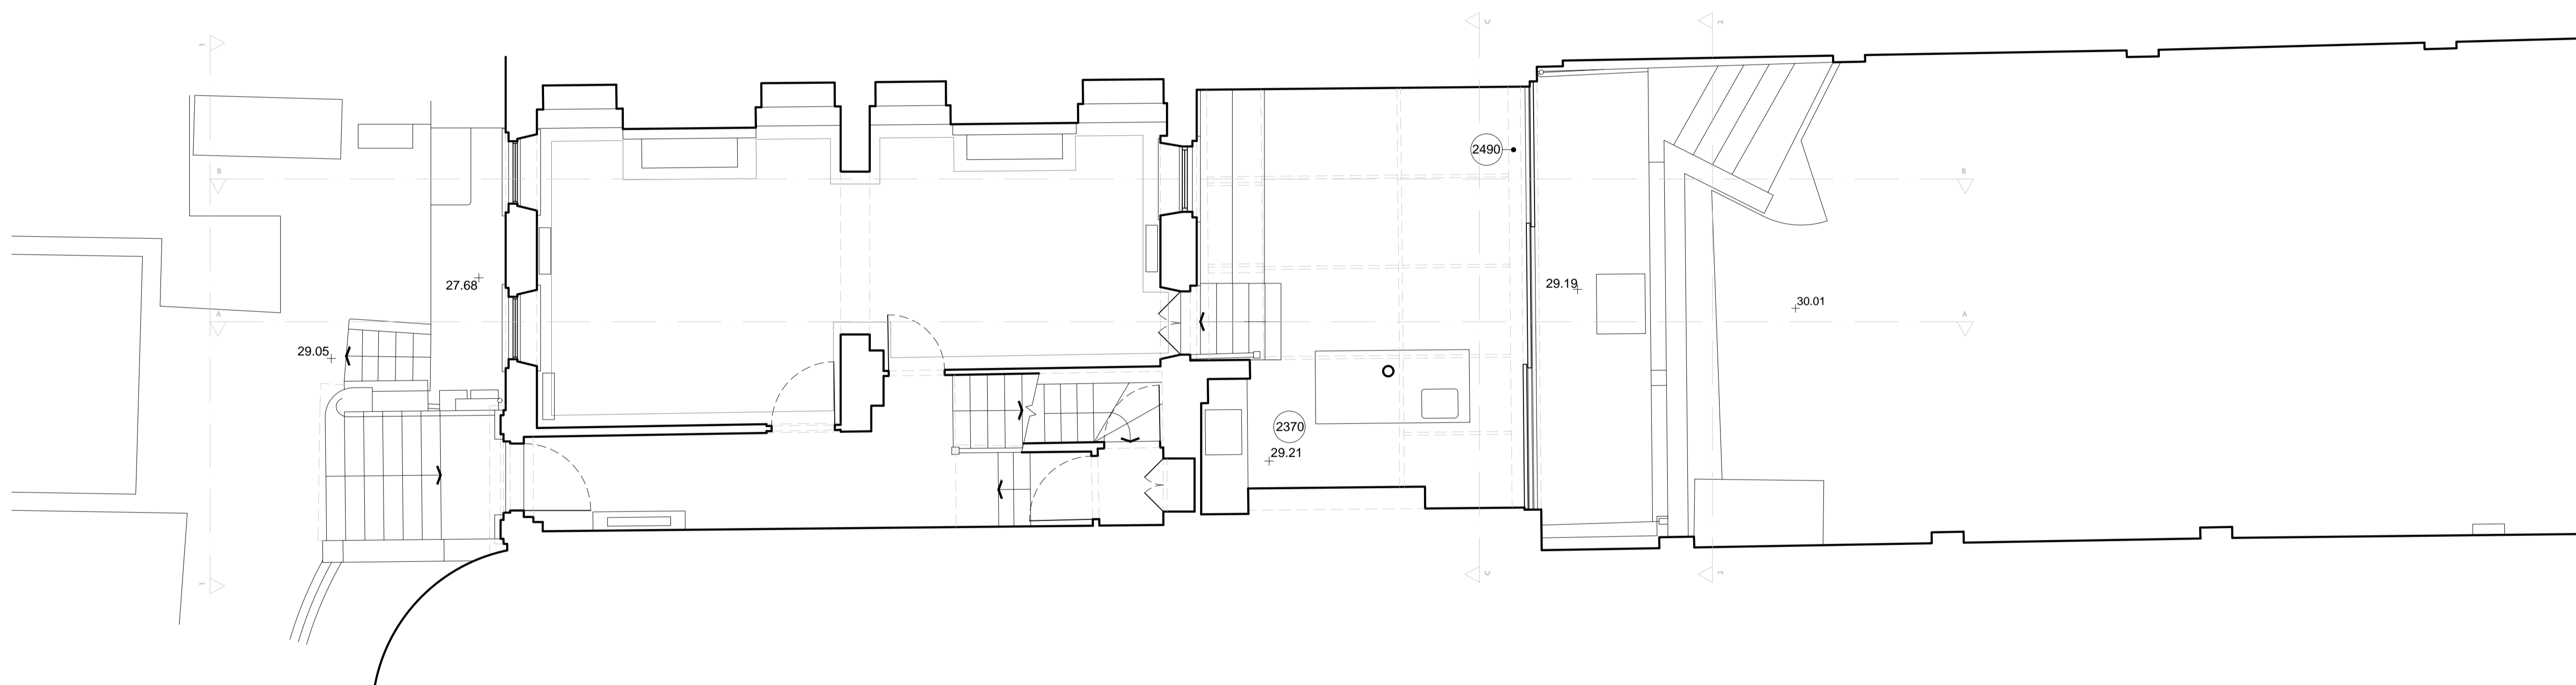

**1. EXISTING GROUND FLOOR PLAN**

0 1 2 3 4 5 10

