


bureau de change

Studio 3
18 Coronet Street
N1 6HD, London

KEY PLAN:


REVISION:

NOTES:

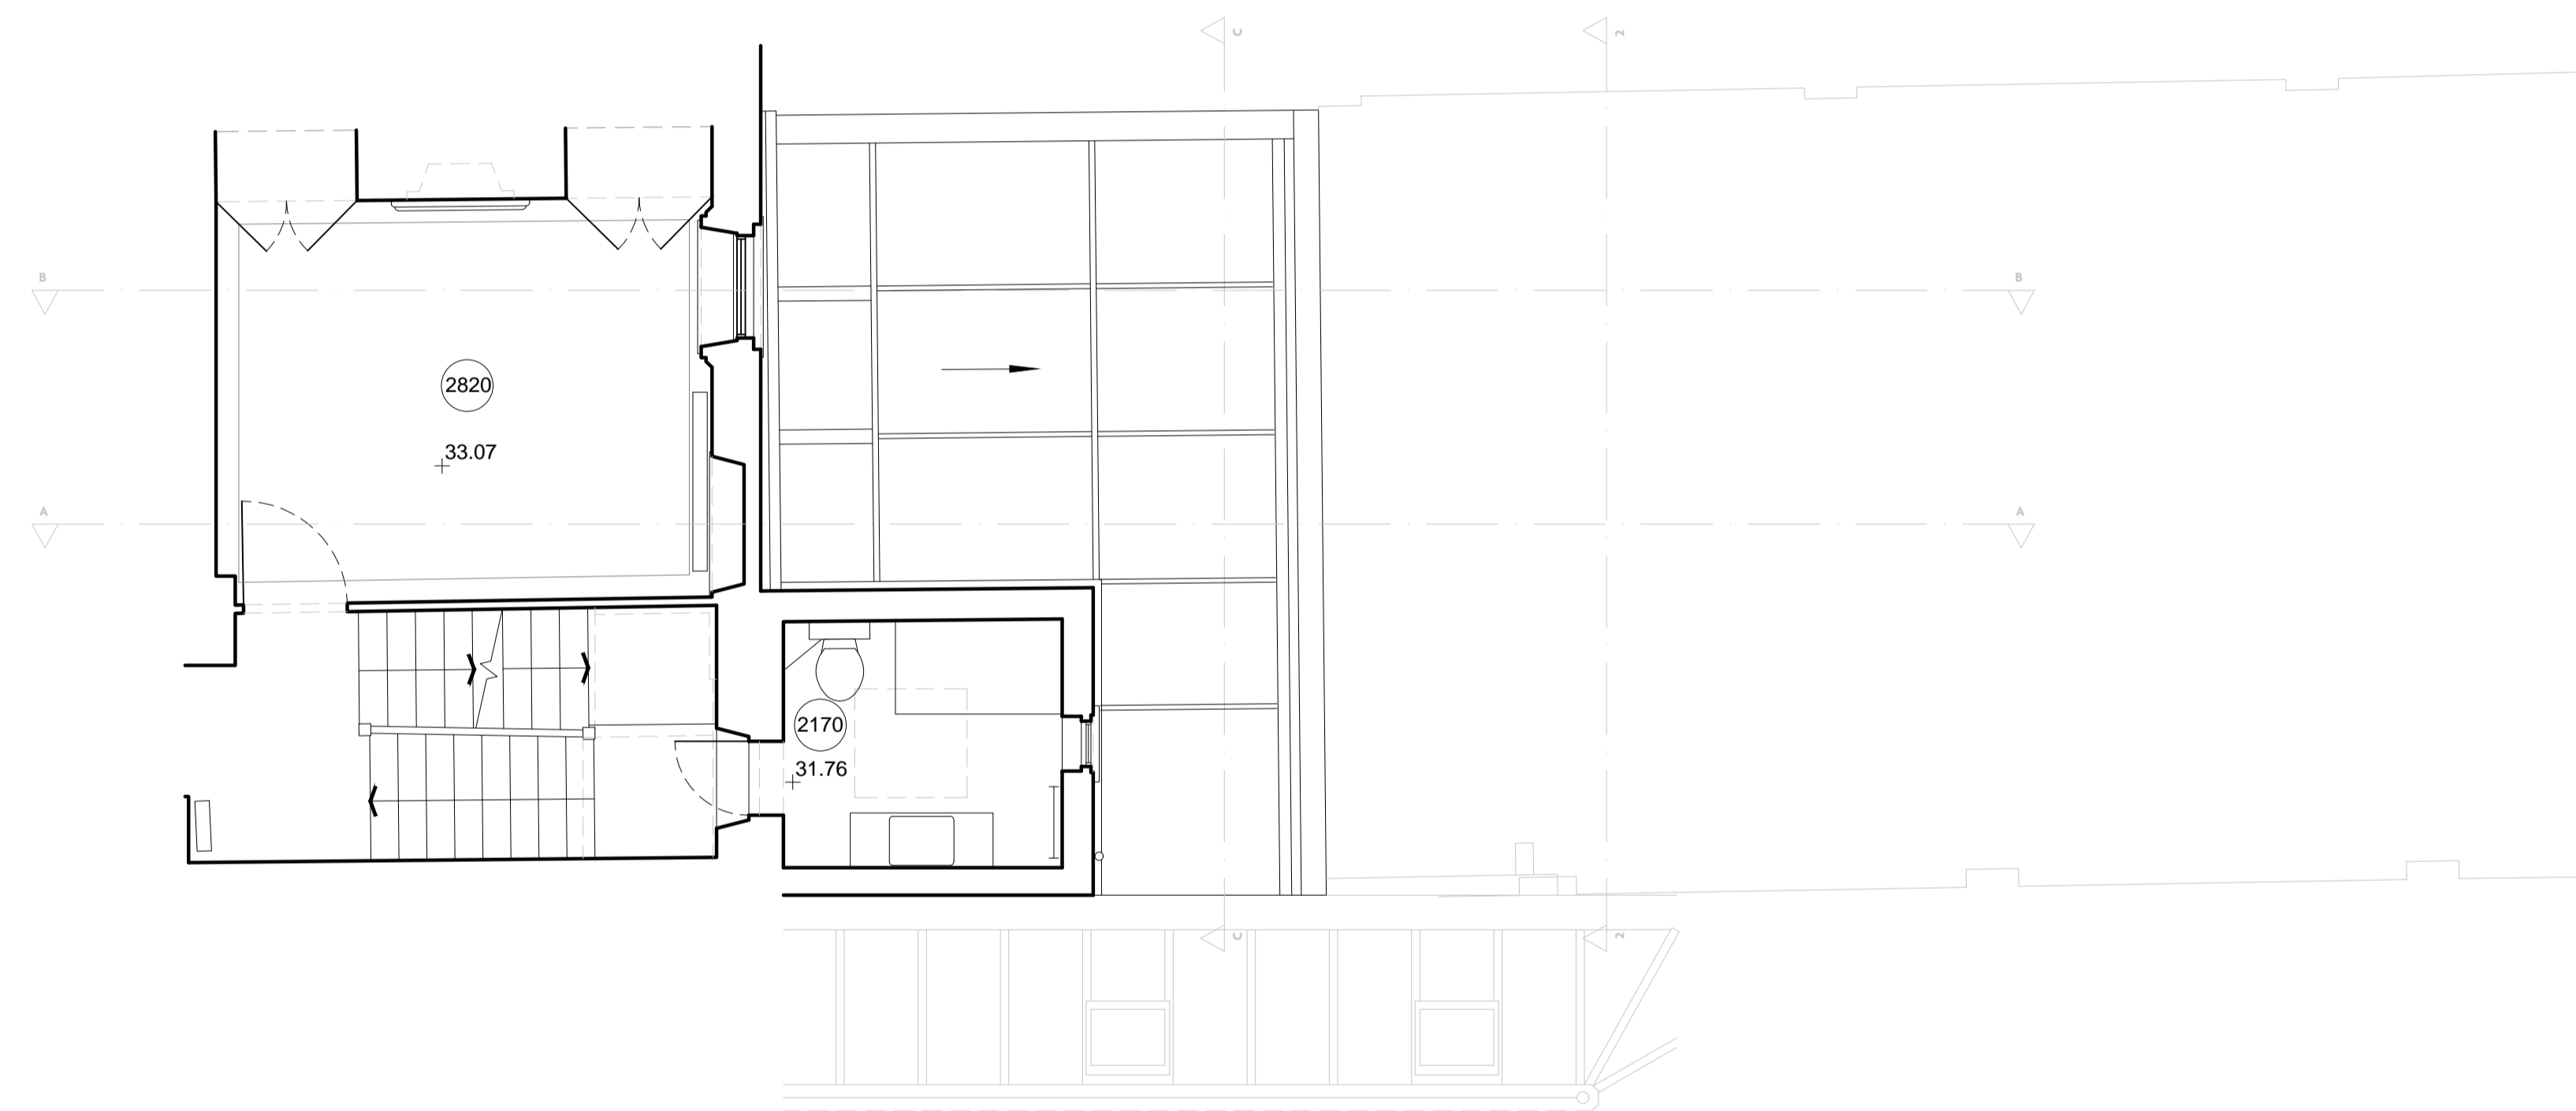

1. EXISTING FIRST FLOOR PLAN

0 1 2 3 4 5 10

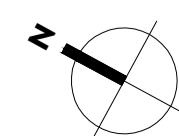

PROJECT
072_SR

DRAWING TITLE
EXISTING FIRST FLOOR PLAN

A101

PURPOSE OF ISSUE
PLANNING

SCALE
1:100 @ A3 / 1:50 @ A1

DATE
18 JAN 2021

DRAWN BY
CT

REVISION
P1