


EXISTING LIBRARY FLOOR PLAN

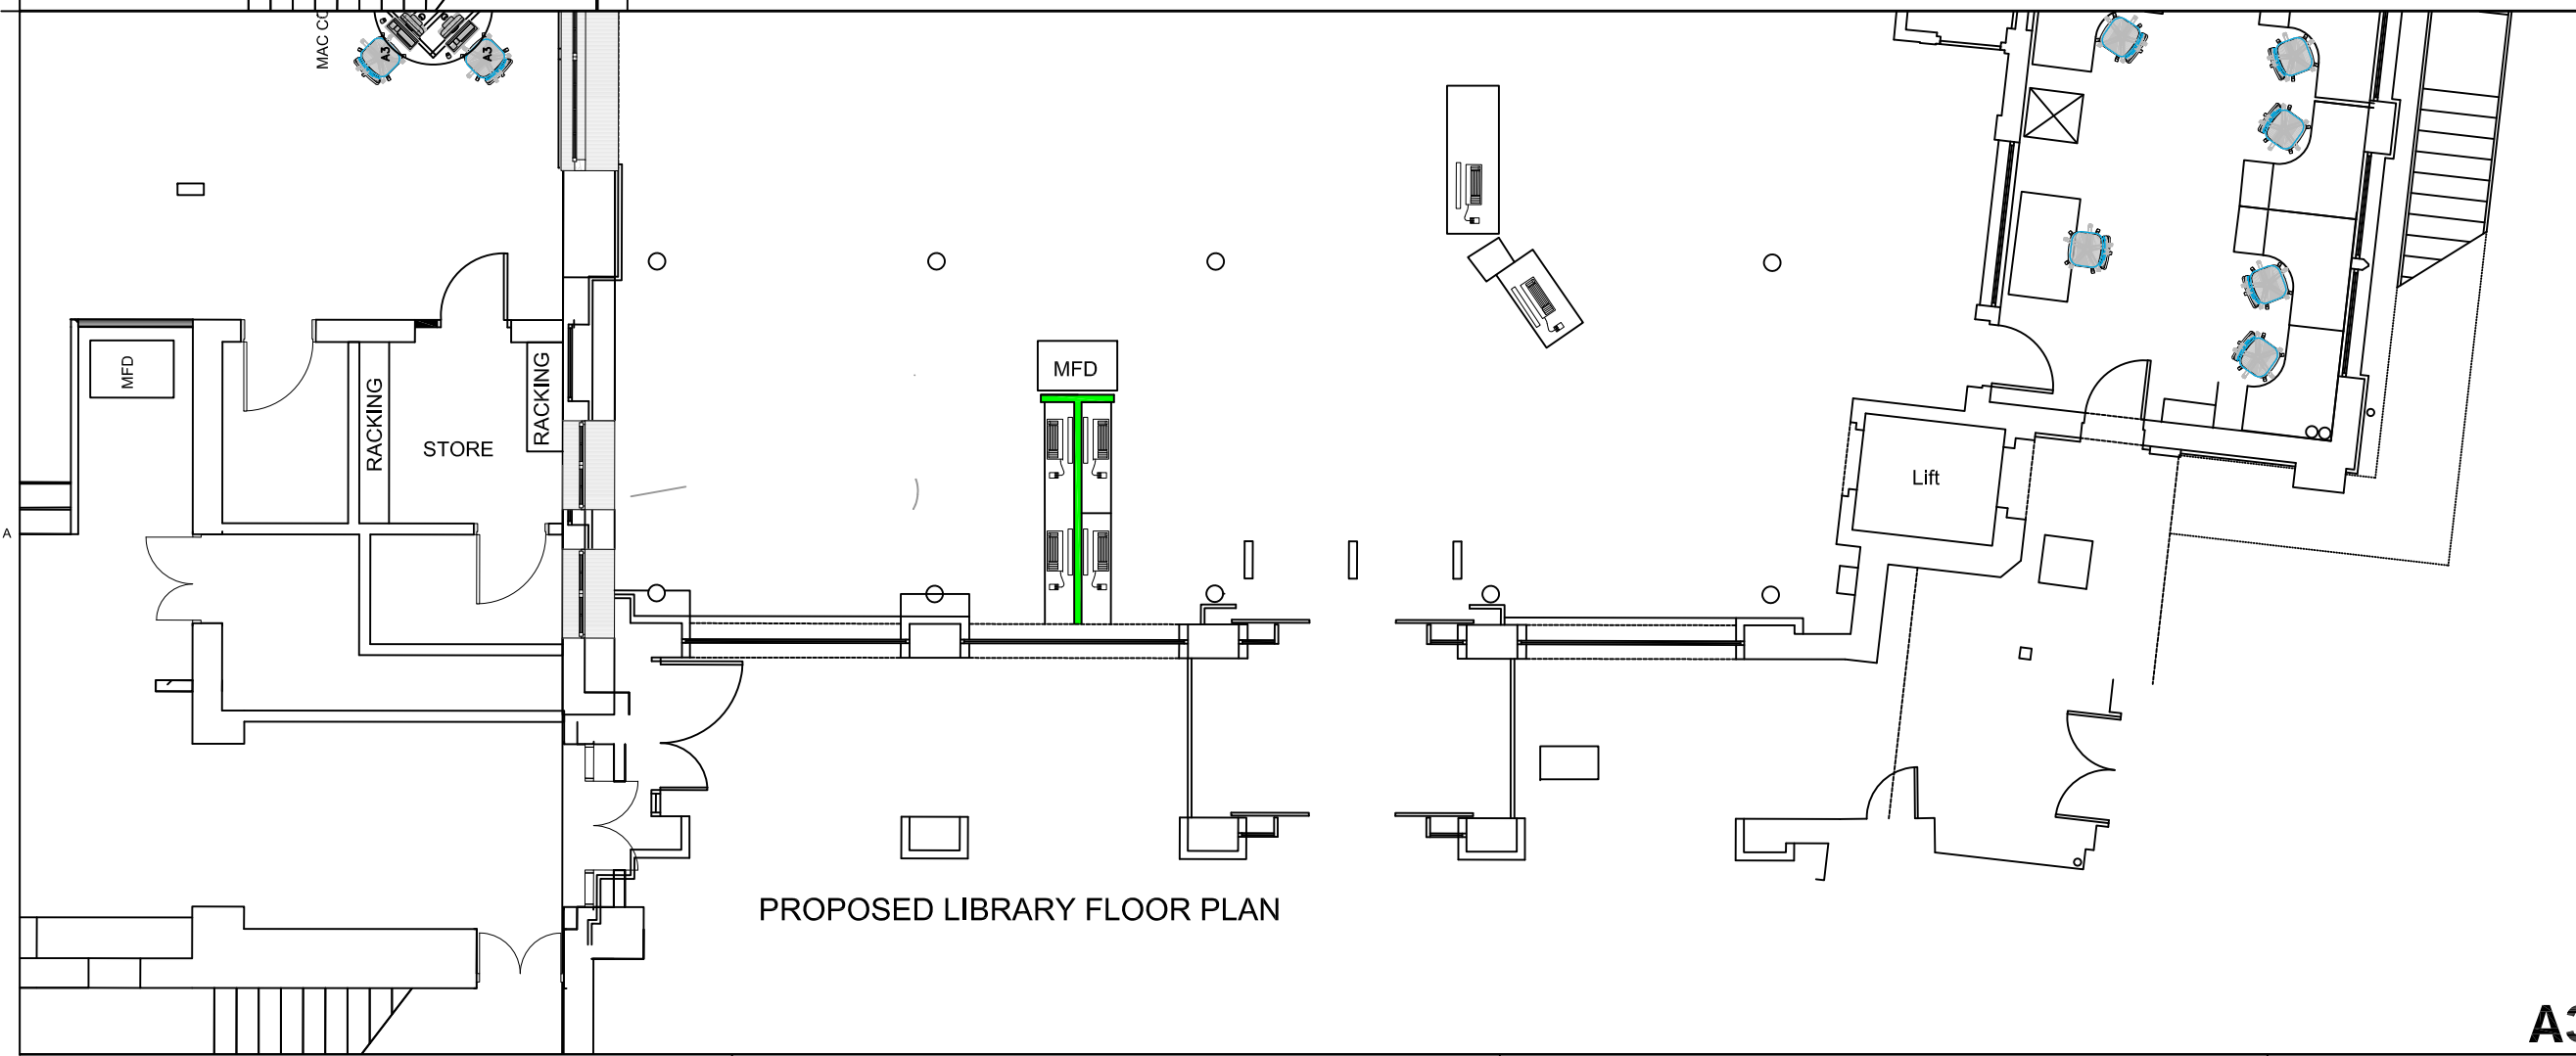

PROPOSED LIBRARY FLOOR PLAN

The written dimensions are in all cases to be preferred to the scaled dimensions. Contractors, Sub-contractors and Suppliers MUST verify all dimensions on site.

| | | | |
|------|------------------|----------|------------|
| 0 | PLANNING | 10.02.21 | MRB |
| Rev. | Purpose of issue | Date | Authorised |



Project
LIBRARY ENTRANCE INFILL EXTENSION AND REMOVING RAISED FLOWER BEDS

Drawing
EXISTING AND PROPOSED INFILL EXTENSION FLOOR PLANS

| | | | |
|----------------|---------------|---------------|---------------|
| Original Scale | Drawn | Checked | Authorised |
| 1/100 | MRB | MRB | MRB |
| | Date 10.02.21 | Date 10.02.21 | Date 10.02.21 |

| | |
|----------------|-----|
| Drawing Number | Rev |
| P001 | - |

A3