


EXISTING ROOF PLAN
SCALE 1:50

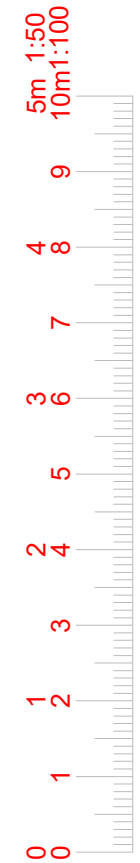

6 Winsham Grove,
 London, SW11 6ND

www.FastPlansUK.co.uk

Project: Loft Conversion with
 Dormer to Rear.

Address:
 45 CYPRESS AVENUE
 TW2 7JY

Scale: 1:50 @ A3	Dwg. no: A04
Drawn by: O.B.S	Date Drawn: 05-FEB-2021

For Drawings Tel: 020 3542 1777

E-mail: plans@FastPlansUK.co.uk