


**EXISTING ROOF PLAN**  
**SCALE 1:50**

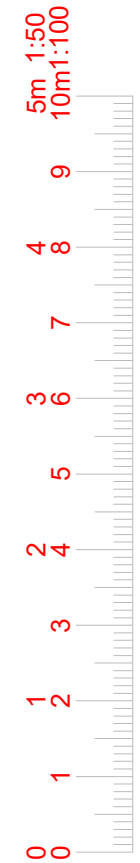

6 Winsham Grove,  
London, SW11 6ND

[www.FastPlansUK.co.uk](http://www.FastPlansUK.co.uk)

Project: **EXTENSION**

Address:  
**45 CYPRESS AVENUE  
TW2 7JY**

Scale: **1:50 @ A3** Dwg. no: **A04**

Drawn by: **O.B.S** Date Drawn: **05-FEB-2021**

For Drawings Tel: 020 3542 1777

E-mail: [plans@FastPlansUK.co.uk](mailto:plans@FastPlansUK.co.uk)