


PROPOSED GROUND FLOOR PLAN
SCALE 1:50

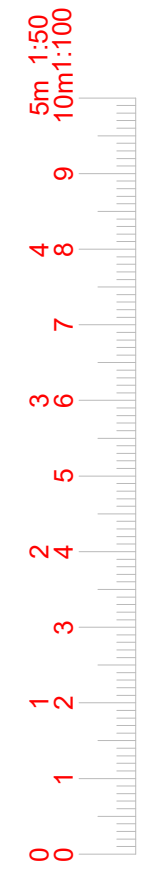

6 Winsham Grove,
 London, SW11 6ND

www.FastPlansUK.co.uk

Project: **EXTENSION**

Address:
**45 CYPRESS AVENUE
 TW2 7JY**

Scale: **1:50 @ A3** Dwg. no: **A05**

Drawn by: **O.B.S** Date Drawn: **05-FEB-2021**

For Drawings Tel: 020 3542 1777

E-mail: plans@FastPlansUK.co.uk