





EXISTING FRONT ELEVATION
SCALE 1:100




EXISTING REAR ELEVATION
SCALE 1:100

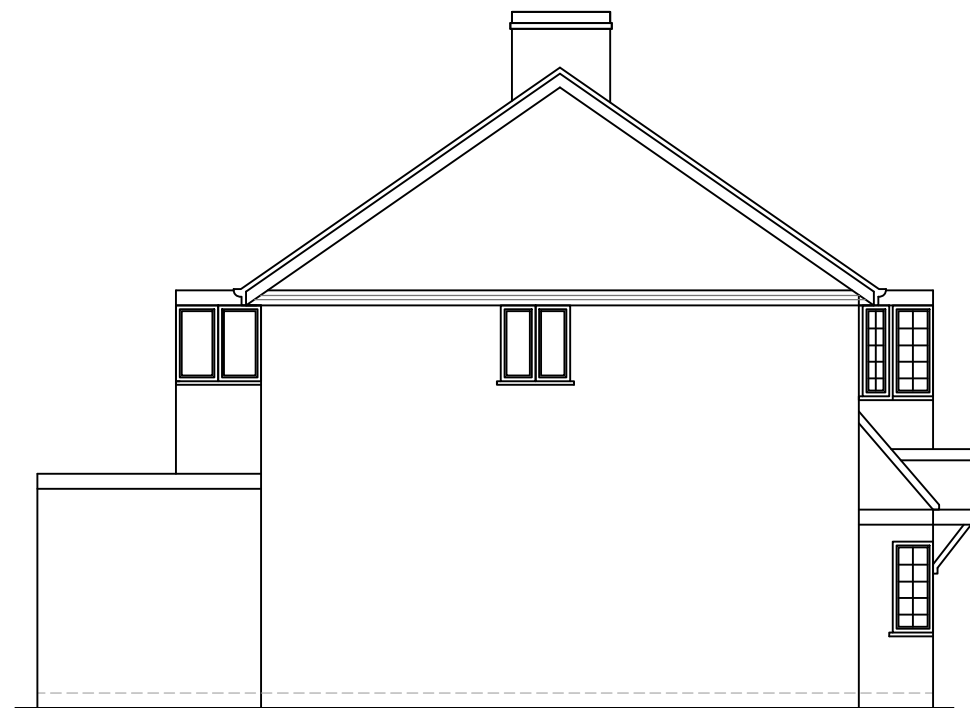

EXISTING ELEVATION SIDE A
SCALE 1:100

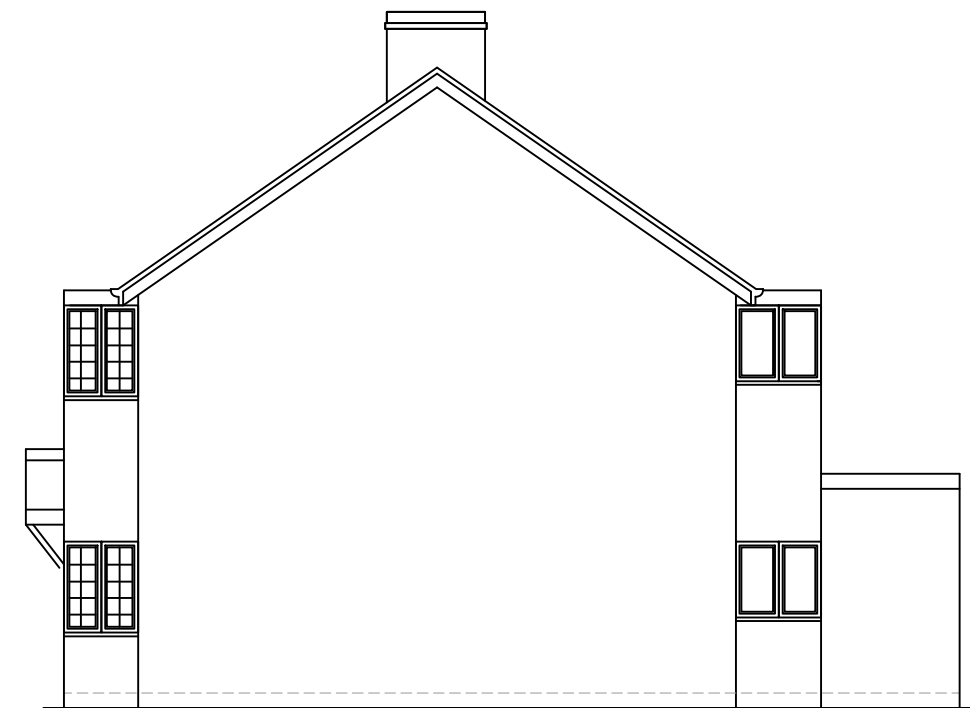

EXISTING ELEVATION SIDE B
SCALE 1:100

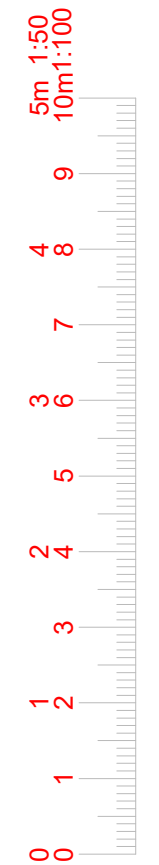

6 Winsham Grove,
London, SW11 6ND

www.FastPlansUK.co.uk

Project:
EXTENSION

Address:
**45 CYPRESS AVENUE
TW2 7JY**

Scale:
1:100 @ A3 Dwg. no:
A08

Drawn by:
O.B.S Date Drawn:
05-FEB-2021

For Drawings Tel: 020 3542 1777

E-mail: plans@FastPlansUK.co.uk