




Existing Ground Floor Plan - 1:50 @A1




Existing First Floor Plan - 1:50 @A1

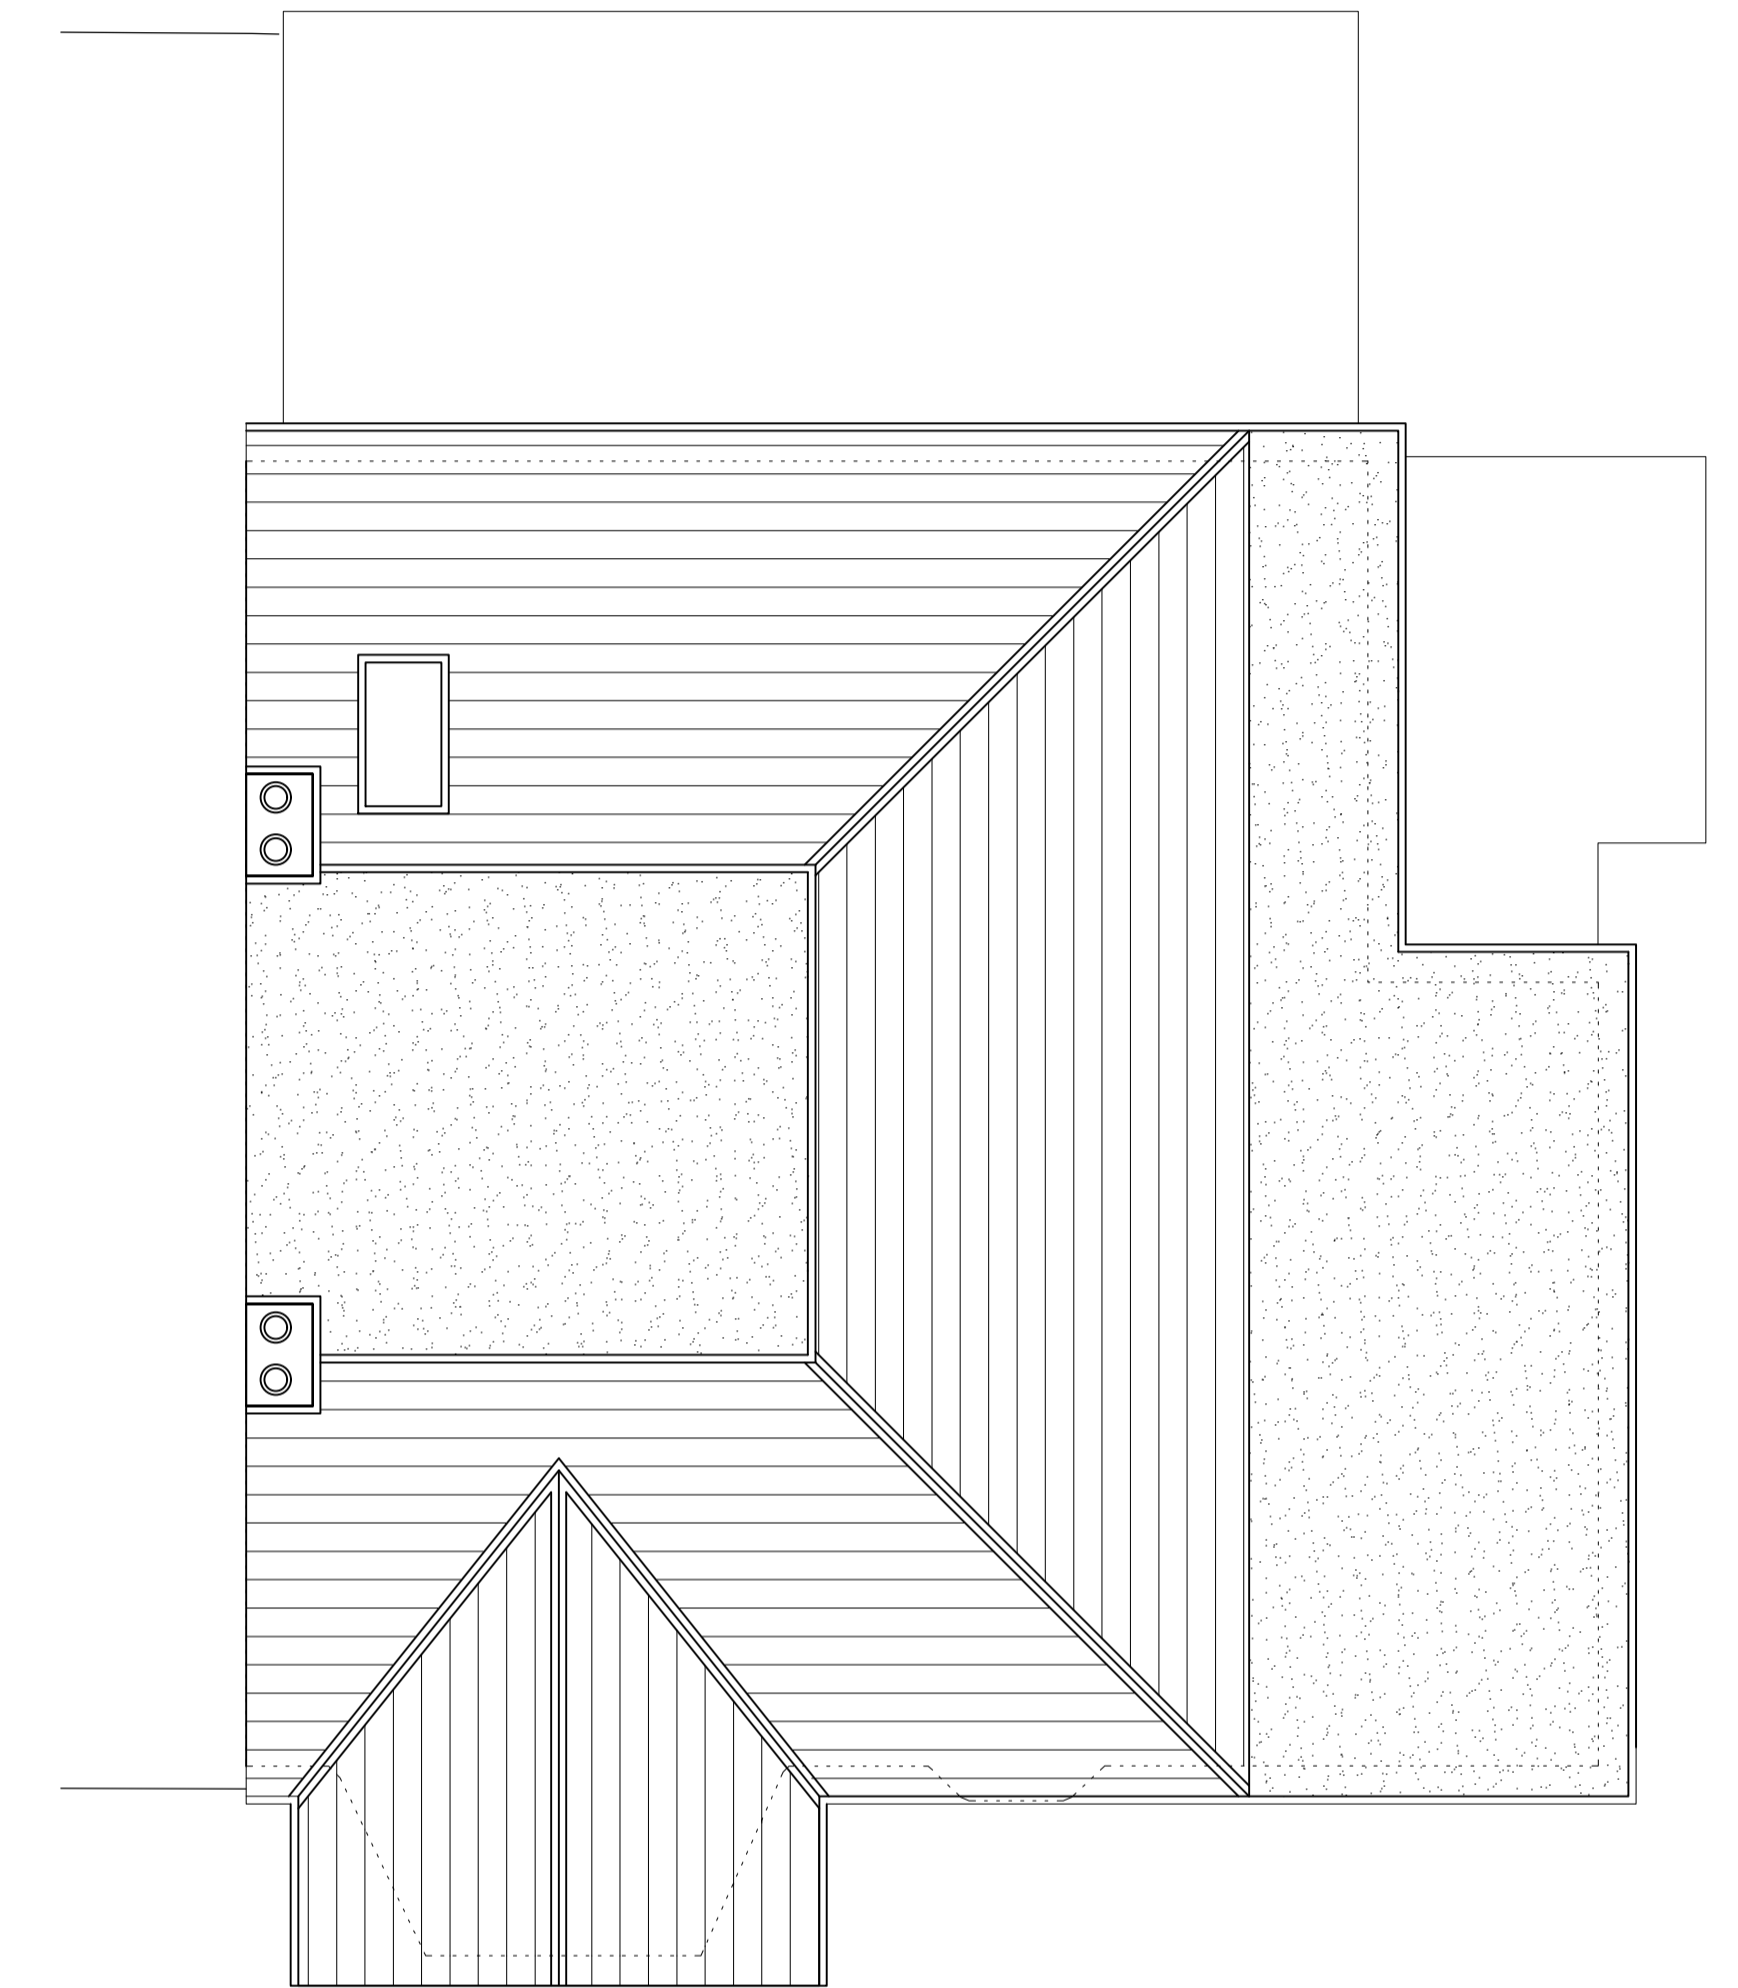

Existing Roof Plan - 1:50 @A1

scale bar for 1:50

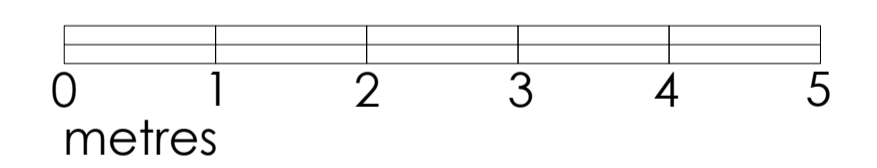

114 MONTROSE AVENUE, WHITTON, TW2 6HD

EXISTING FLOOR PLANS

date FEB 2021	client MR FIROZ KHAN
scale 1:50 @A1	drawing no. 20 / 114M / EX 200
	revision -



**MIKE BECK DESIGN**

t: 07961 031 843  
w: [www.mikebeckdesign.co.uk](http://www.mikebeckdesign.co.uk)  
e: [info@mikebeckdesign.co.uk](mailto:info@mikebeckdesign.co.uk)