



40 ARLINGTON ROAD, TEDDINGTON.

PROPOSED ROOF PLAN

DRAWING No 2101/01/23

SCALE 1:50 (A3 SIZE)

KEY
SVP SOIL VENT PIPE
RWP RAIN WATER PIPE

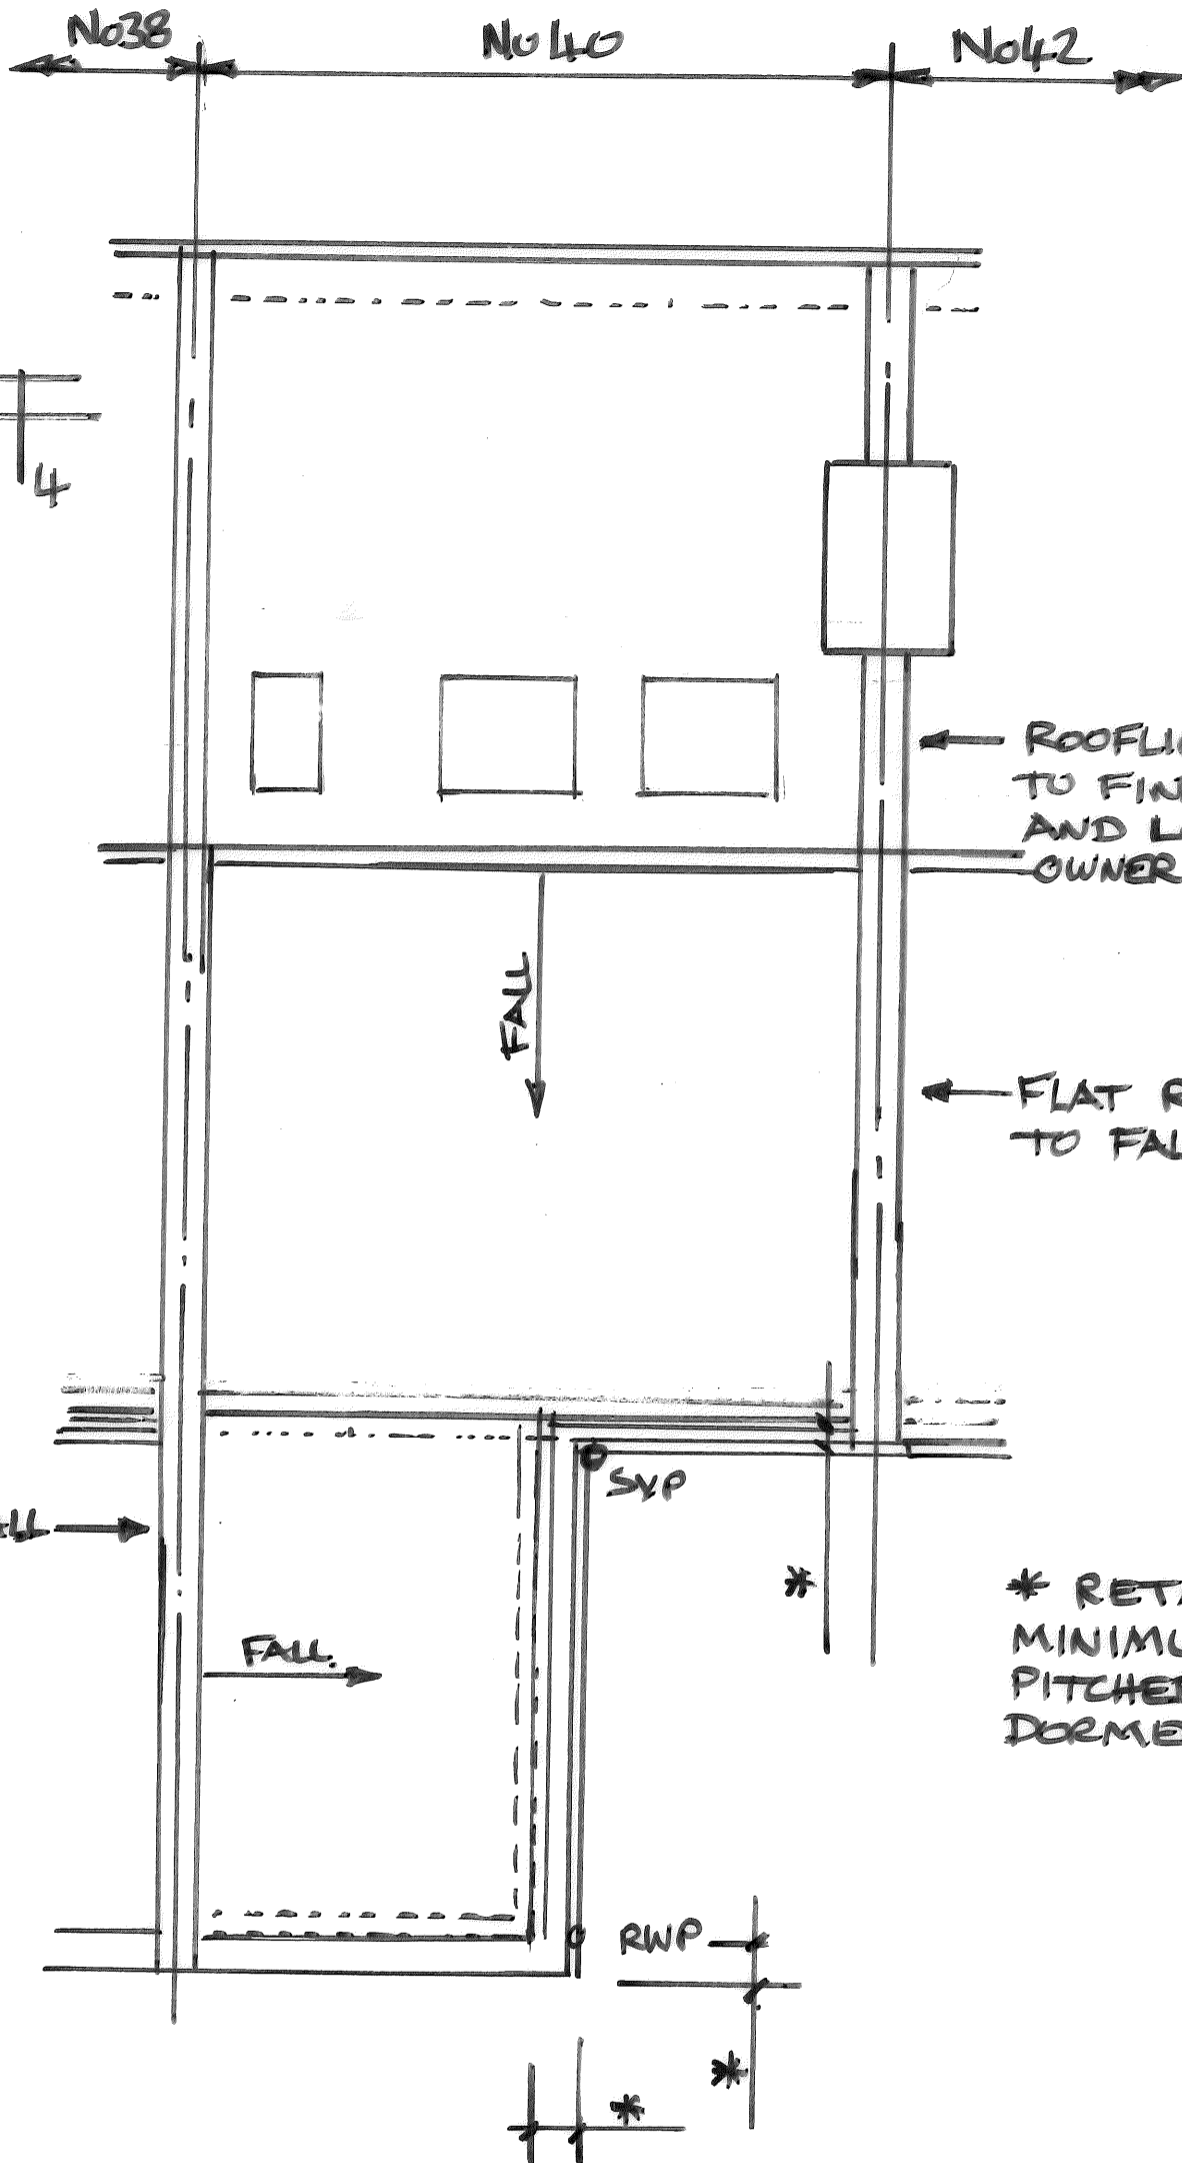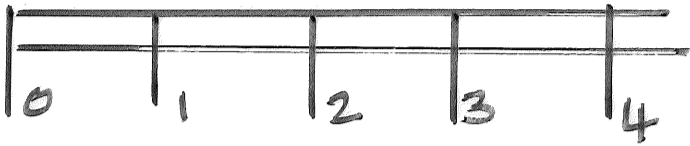

← ROOFLIGHTS, BUILDER TO FINALIZE SIZES AND LOCATIONS WITH OWNER.

← FLAT ROOF LAID TO FALL

FLAT ROOF LAID TO FALL →

* RETAIN 200mm MINIMUM OF PITCHED ROOF AT DORMER WALLS.