
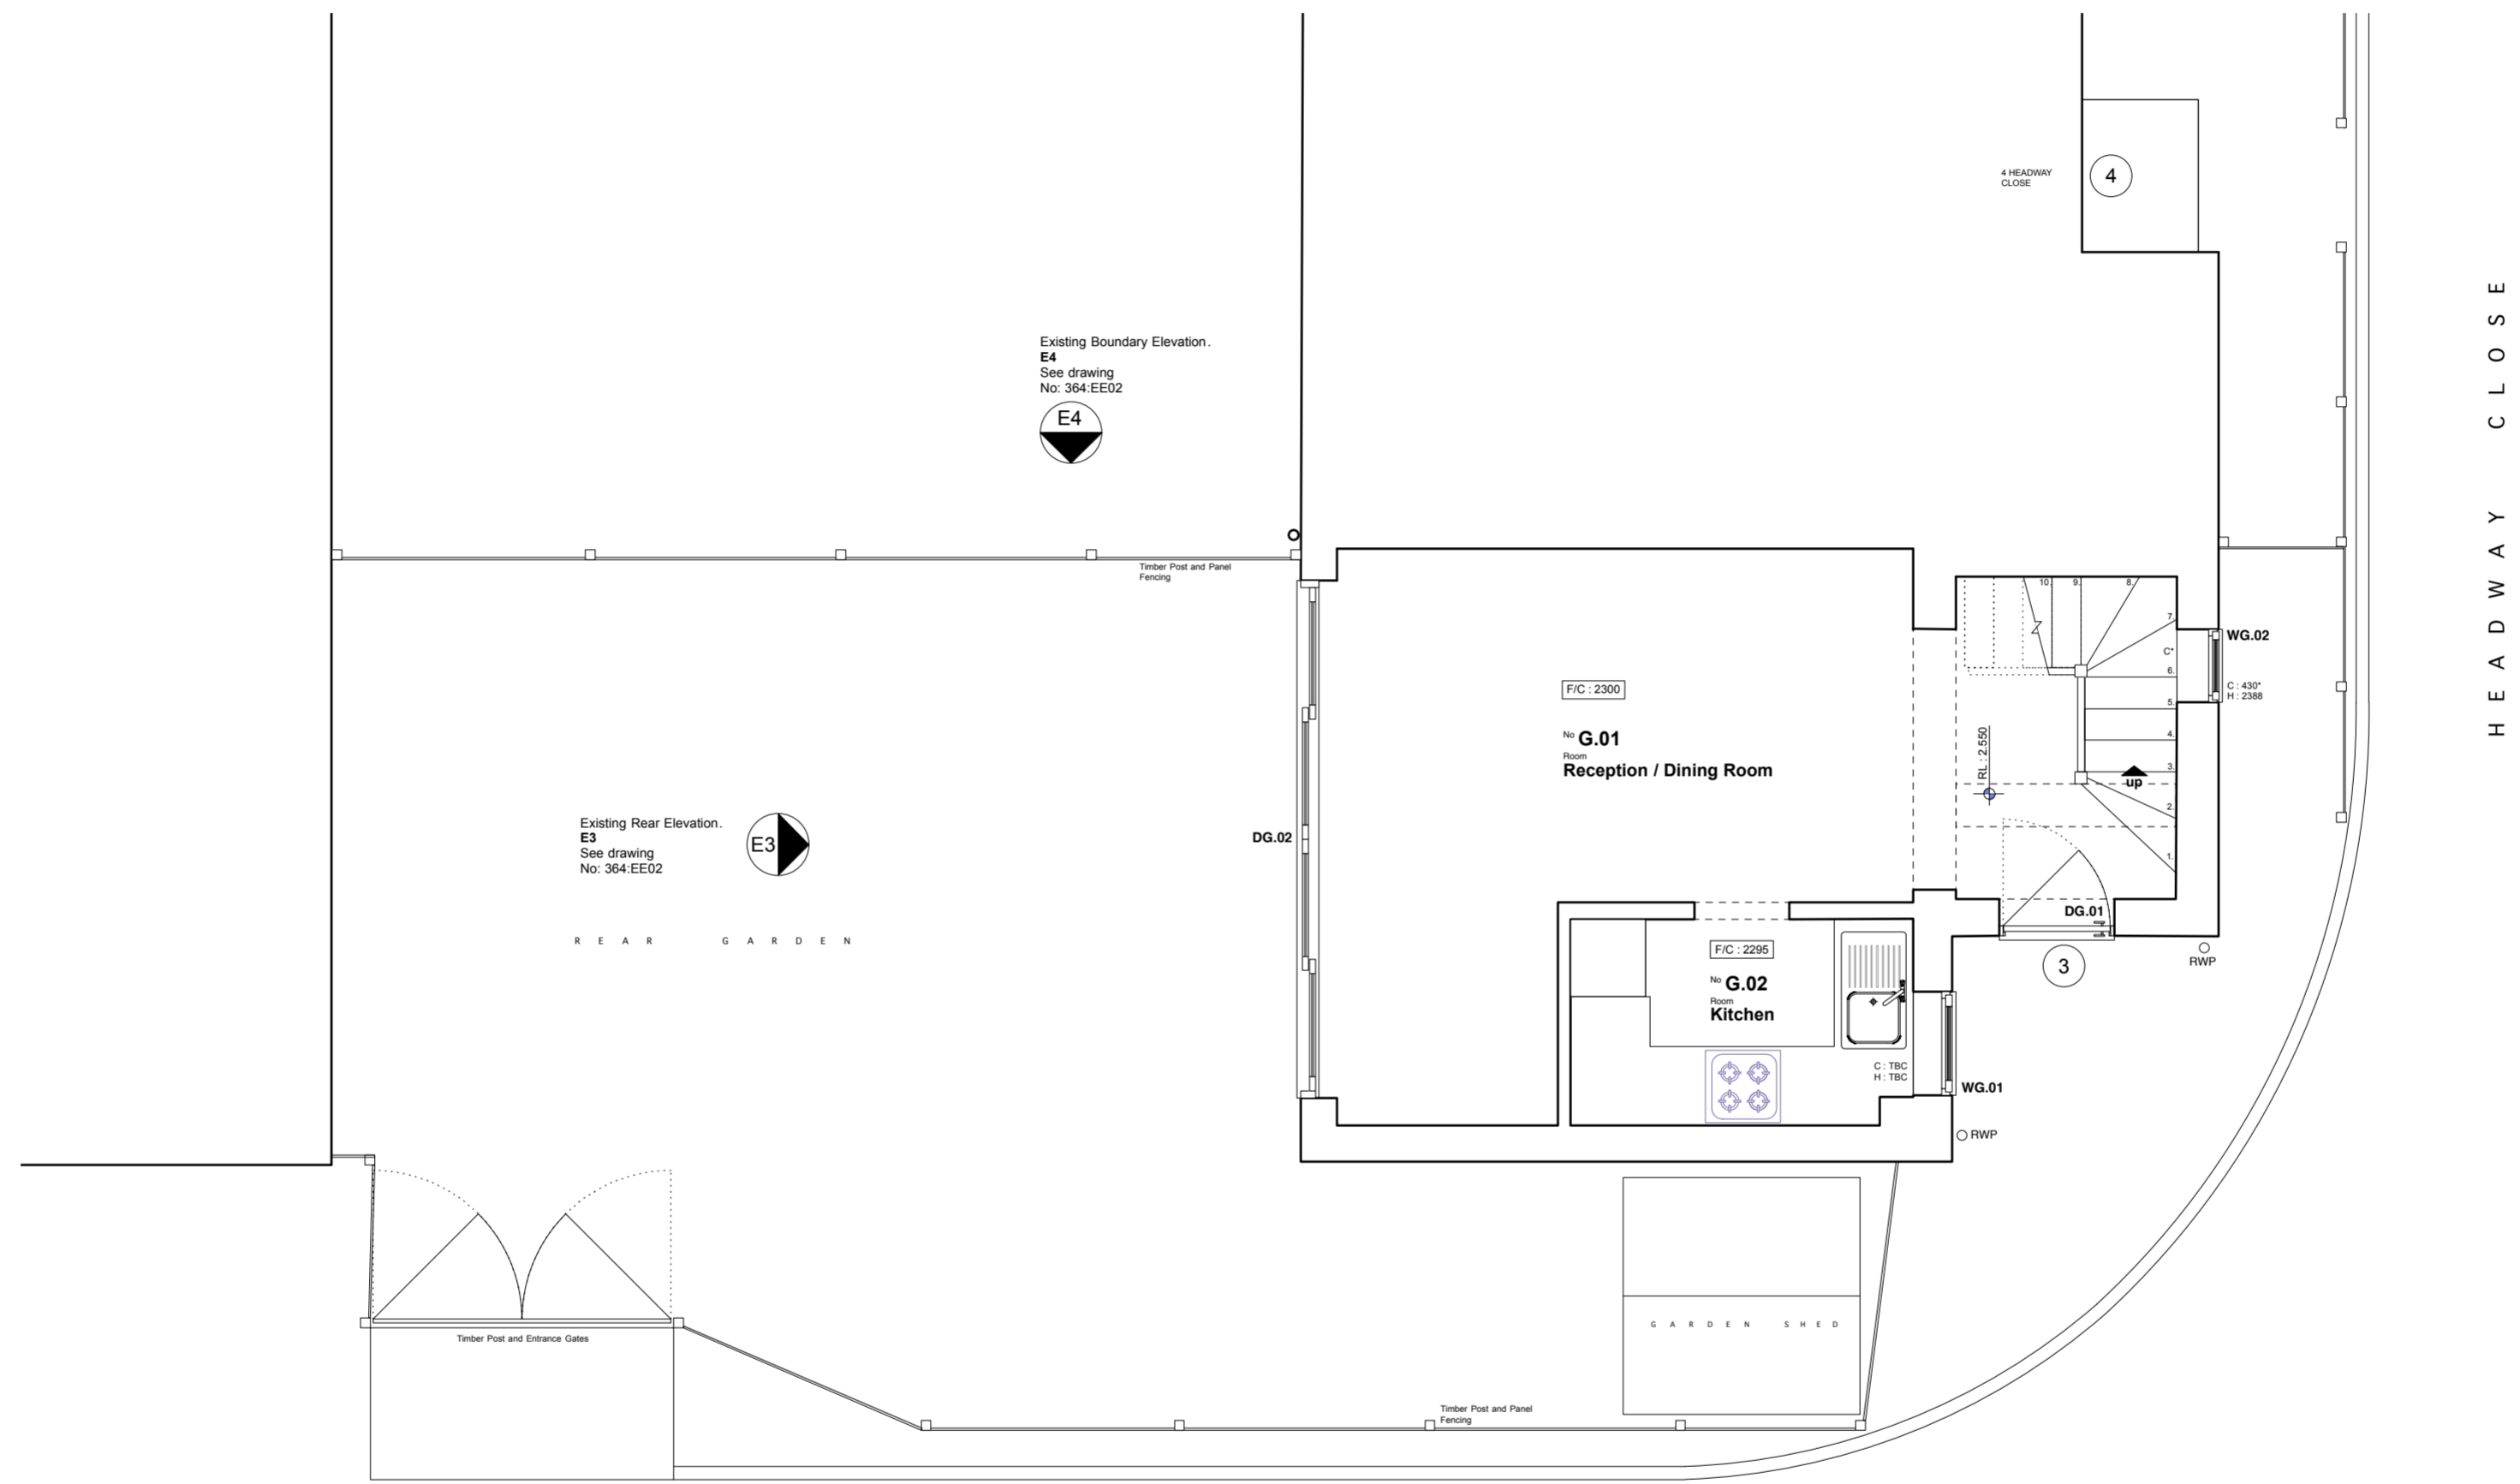
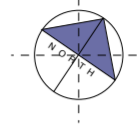


CONSTRUCTION NOTES

NOTES : REVISIONS

 

H E A D W A Y C L O S E

Existing Boundary Elevation.
E4
See drawing
No: 364-EE02



Existing Rear Elevation.
E3
See drawing
No: 364-EE02



Existing Front Elevation.
E1
See drawing
No: 364-EE01



Existing Side Elevation.
E2
See drawing
No: 364-EE01



3 HEADWAY CLOSE : Existing Ground Floor Plan

Scale: 1:50