



FRONT ELEVATION




SECTION A-A

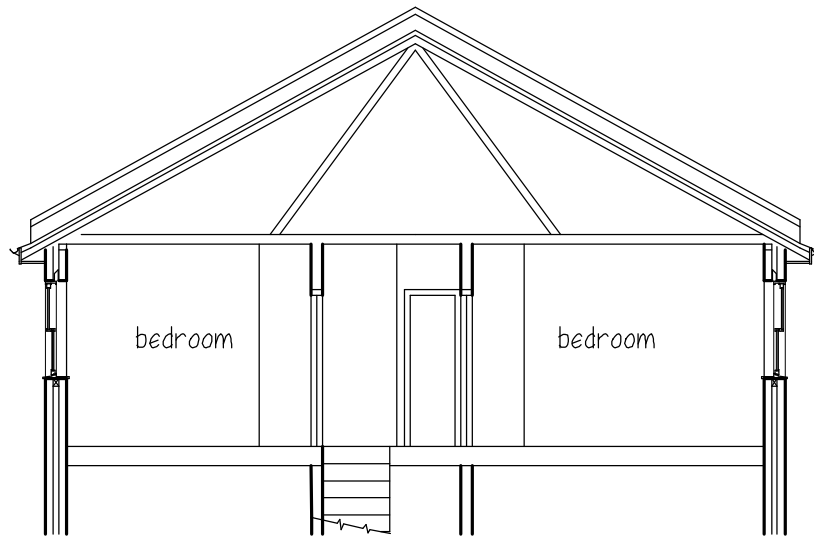


REAR ELEVATION

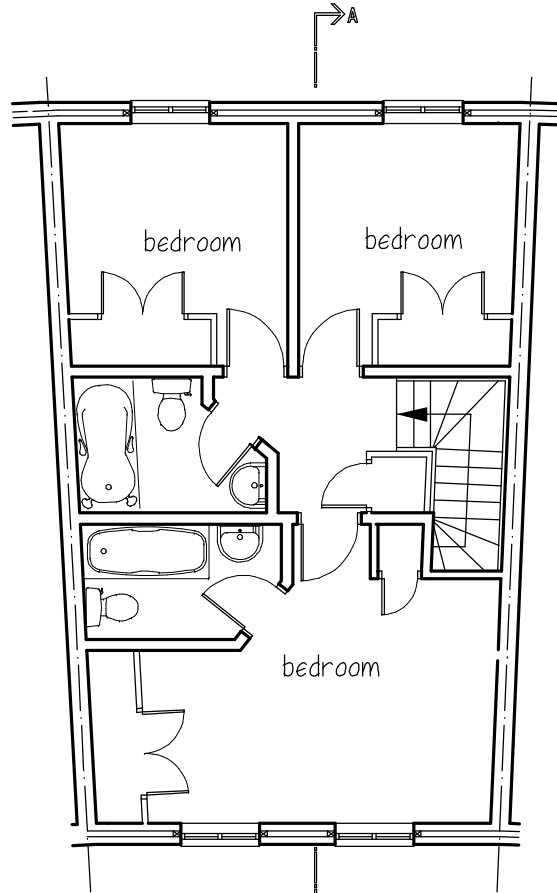

SECOND FLOOR PLAN

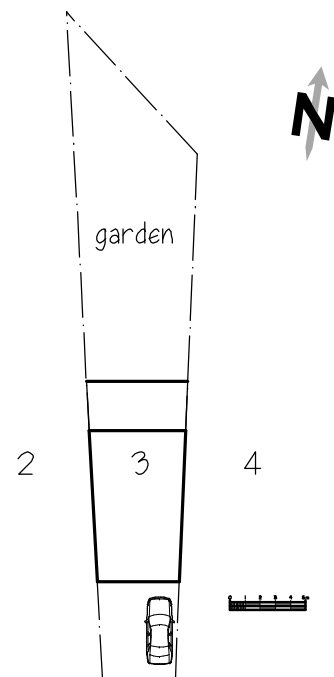

Heidegger Crescent
SITE PLAN scale 1:500

 


3 HEI DEGGER CRESCENT, BARNES SW13 8HA

PROPOSED ROOF EXTENSION

EXISTING SECOND FLOOR PLAN & ELEVATIONS

Scale: 1:100 @ A3 Drg No. 2020/11/01 Nov 2020

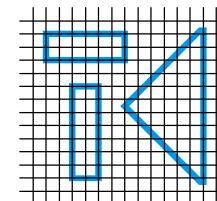

TERENCE M. G. KEARNEY Bsc. (Hons) Dip. Arch
REGISTERED ARCHITECT
217 MORTLAKE ROAD, RICHMOND, SURREY, TW9 4EW
TEL: (0208) 392 2300 FAX: (0207) 183 7077
EMAIL: terencekearney@hotmail.com