




NOTES
 DO NOT SCALE. WORK TO FIGURED DIMENSIONS ONLY.
 CONTRACTOR TO CHECK ALL DIMENSIONS.
 ALL ERRORS AND OMISSIONS TO BE REPORTED TO THE ARCHITECT.

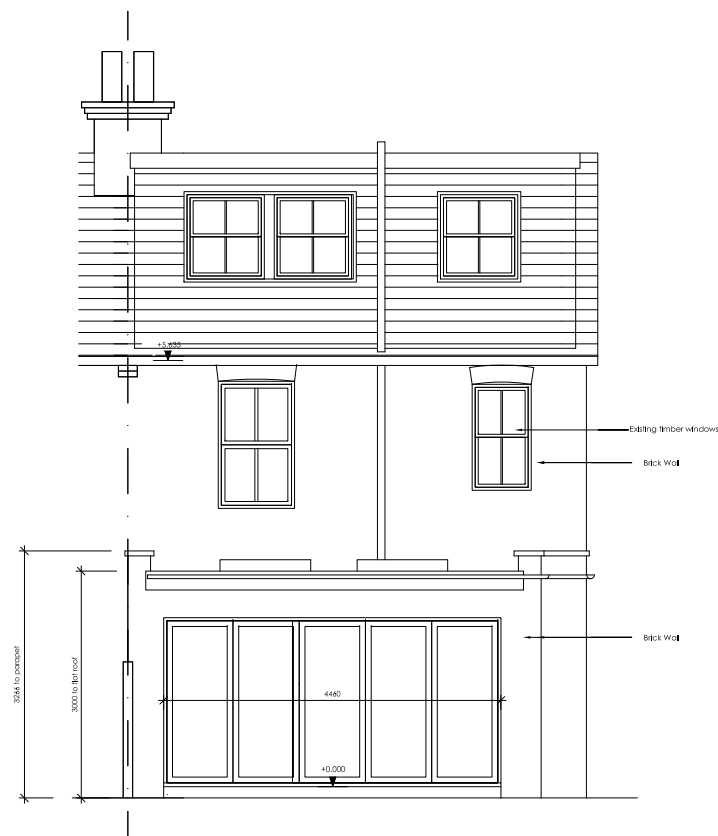

REAR ELEVATION




SIDE ELEVATION

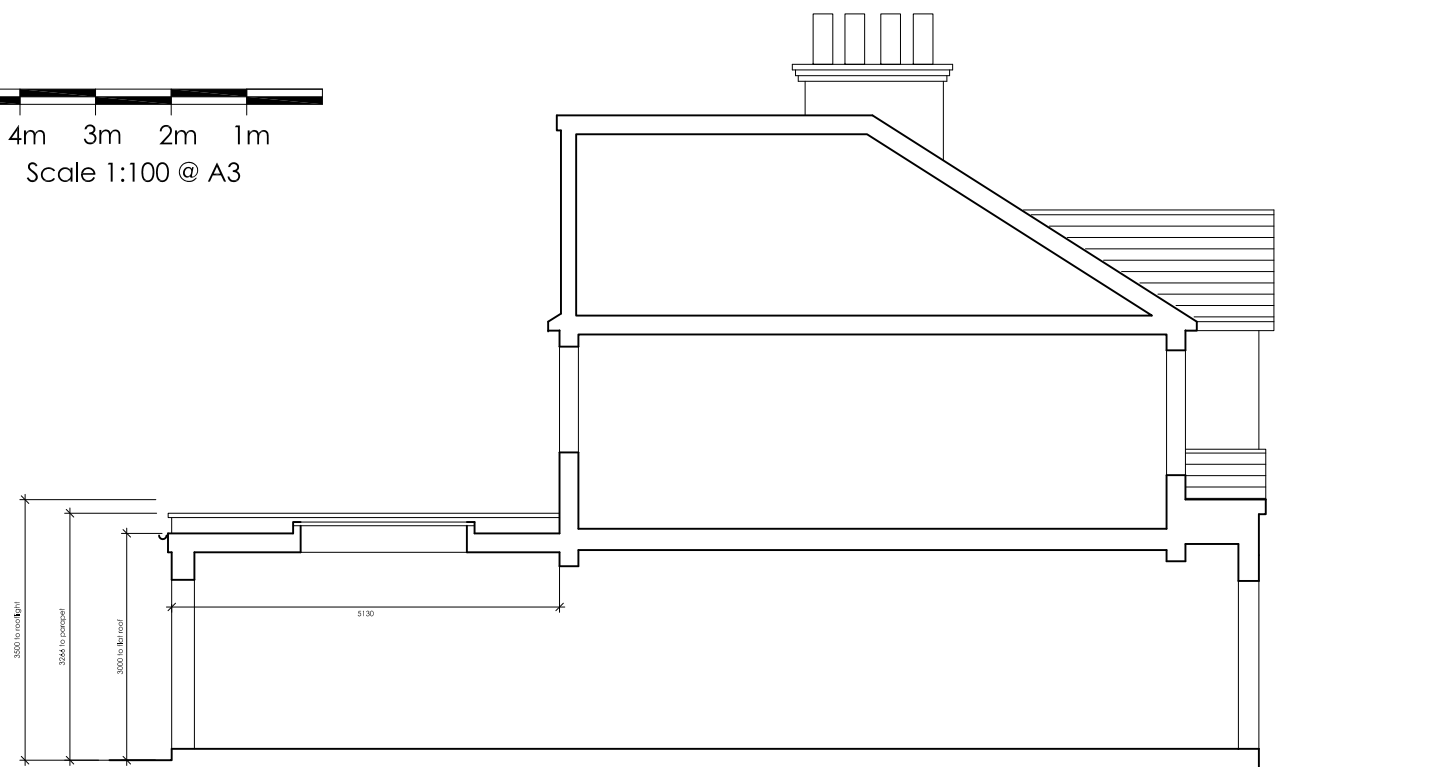 

SECTION A-A

Revisions

 

ARTHUR ARCHITECTS
 RIBA Chartered Architect
 84 Manor Grove, Richmond TW9 4QF
 tel: 07765 956 421 fax: 020 8288 1410
 email: design@arthur-architects.com

Project
Extensions & Alterations
 174 St Leonards Rd, East Sheen

Title
Proposed Elevations & Section

Scale 1:100 @ A3	Date Feb 2021	Drawn by RA
Job Number 1014	Drawing Number 011	Revision