


Rear Elevation

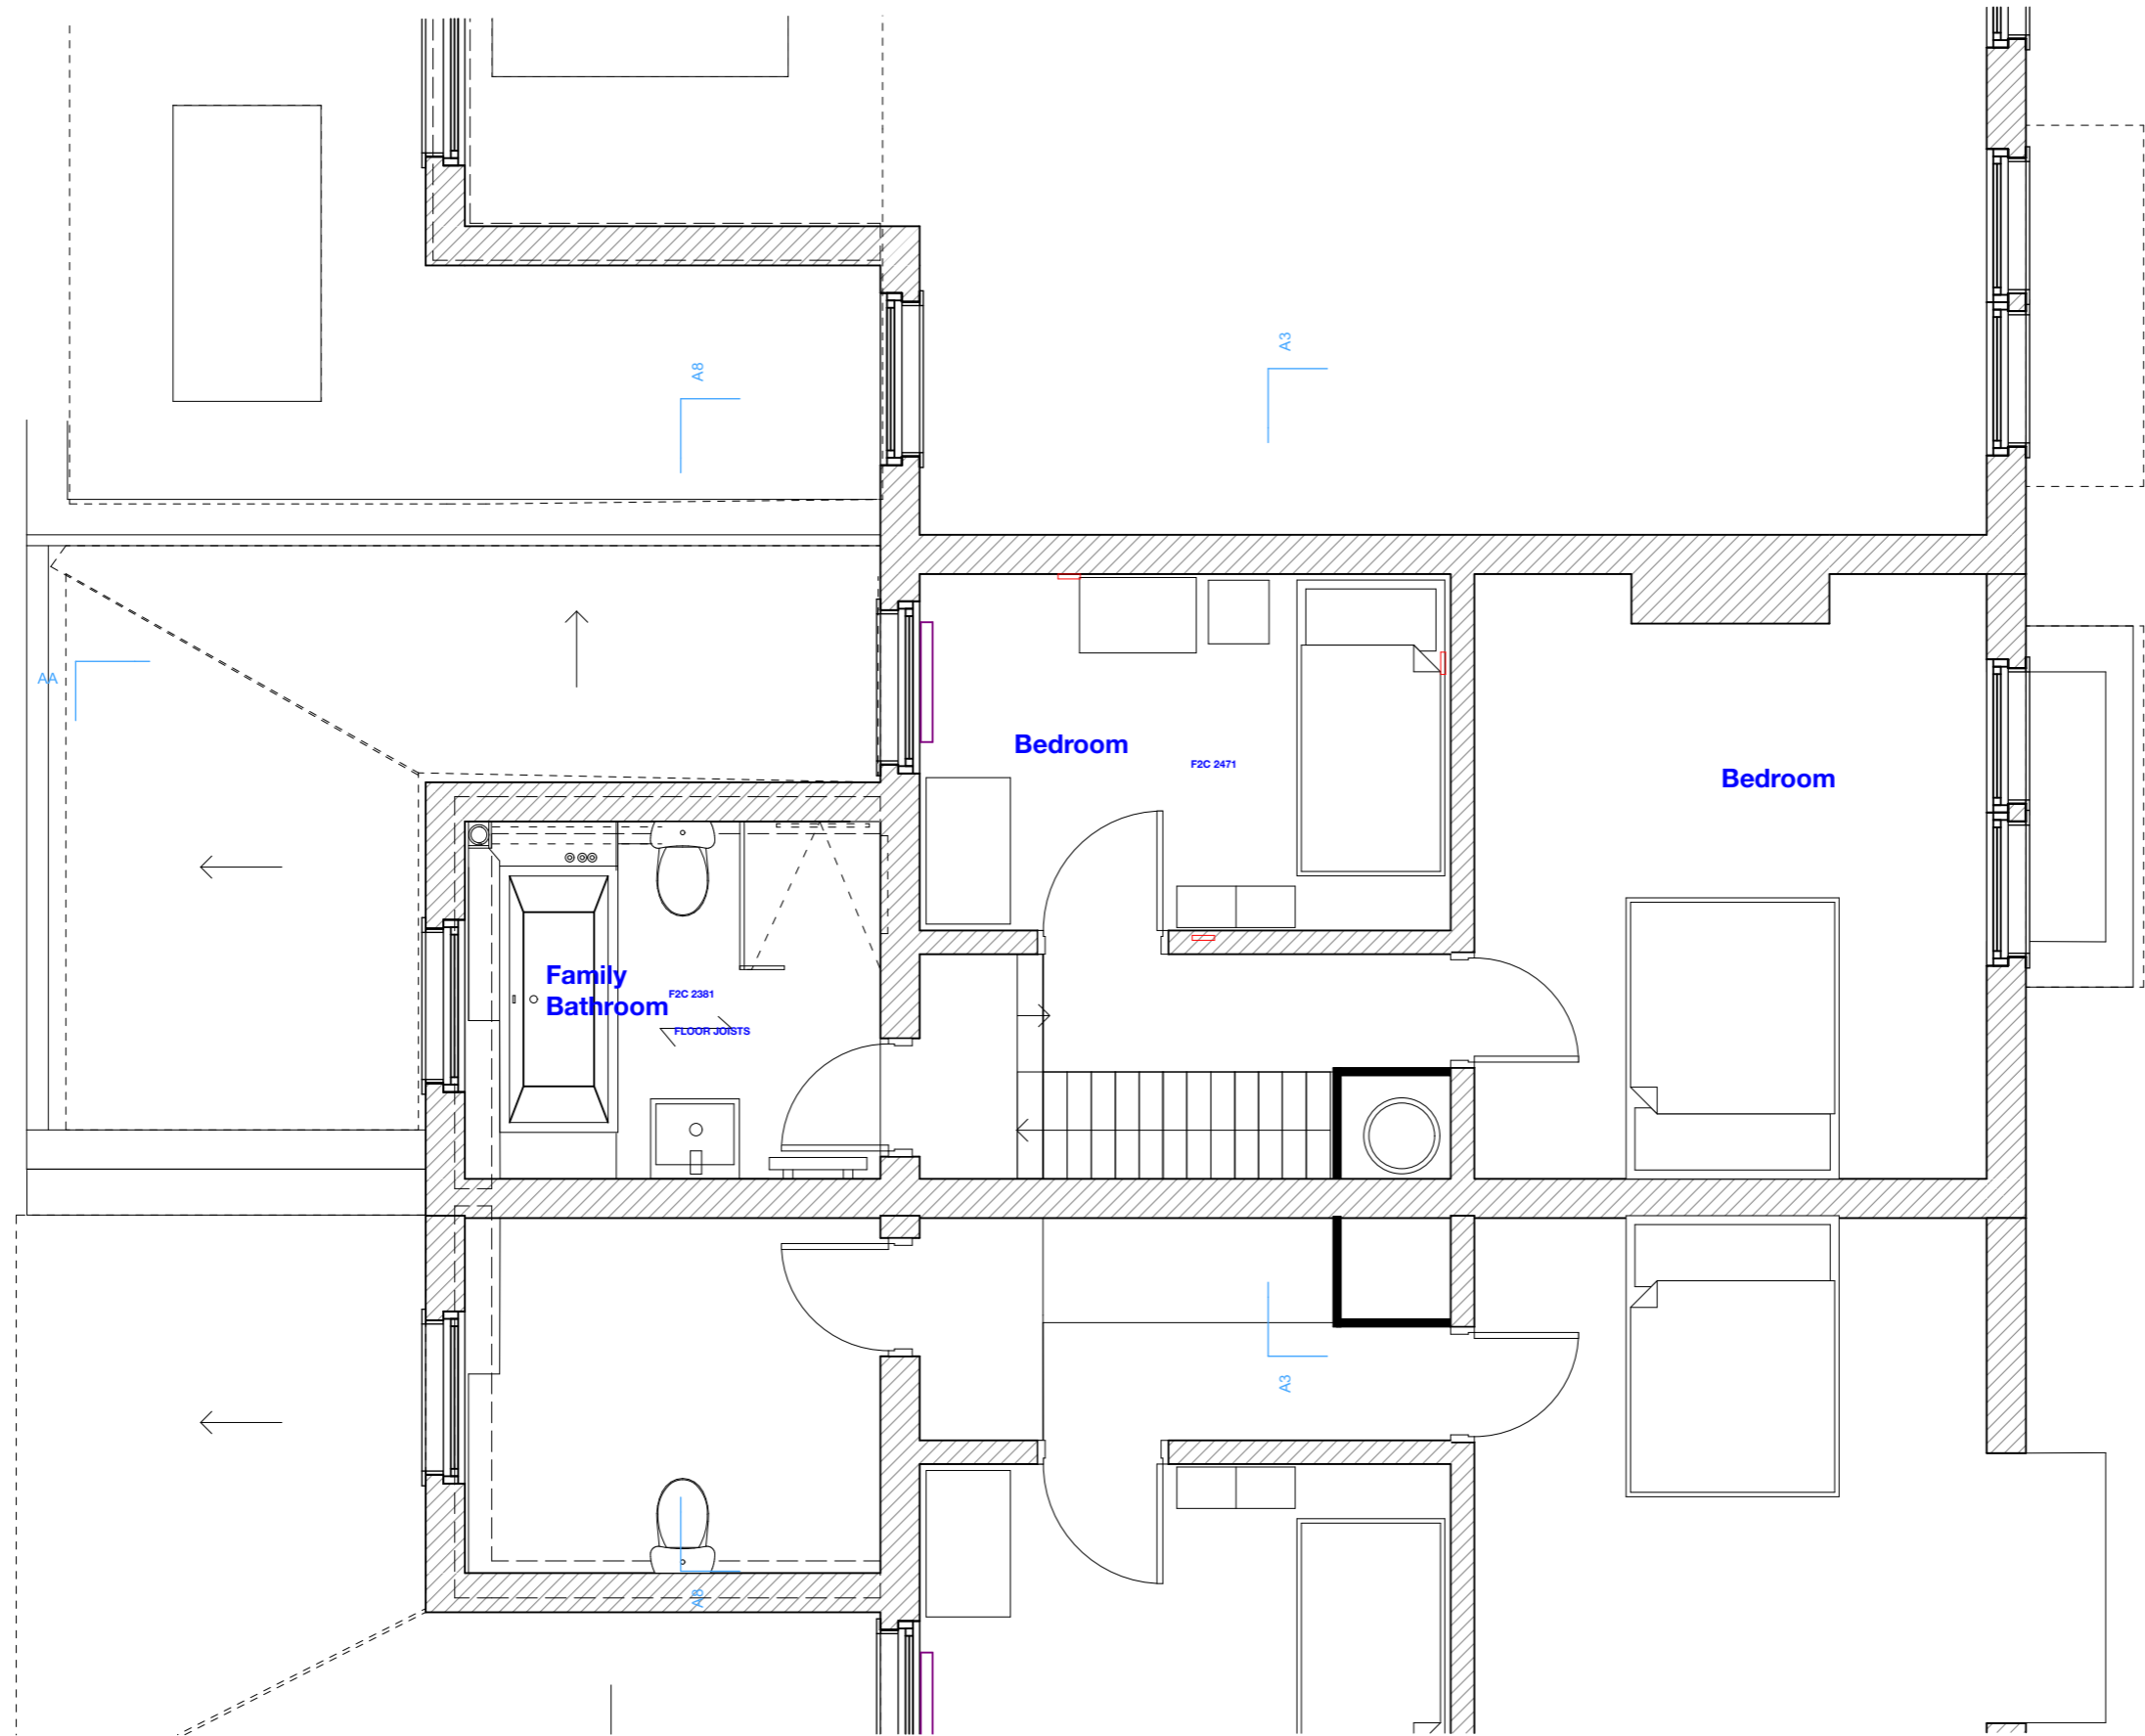

REV	DATE	DRAWN	AMENDMENT

Granit
 Architecture + Interiors

Studios 18-19, 16 Porteus Place,
 Clapham, London SW4 0AS

t +44 (0) 20 7924 4555
 e info@granit.co.uk
 w www.granit.co.uk

© GRANIT CHARTERED ARCHITECTS LTD

Notes
 IF THIS DRAWING HAS BEEN ISSUED FOR CONSTRUCTION DO NOT SCALE DIRECTLY FROM IT. ALL DIMENSIONS TO BE CHECKED ON-SITE. PLEASE CONTACT ARCHITECT IF YOU REQUIRE CONFIRMATION OF ANY DIMENSIONS. ANY DISCREPANCIES TO BE RAISED WITH CONTRACT ADMINISTRATOR.

THIS DRAWING HAS BEEN PRODUCED FOR THE NAMED CLIENT AND NAMED PROJECT AND IS NOT INTENDED FOR USE BY ANY OTHER PERSON OR FOR ANY OTHER PURPOSE.

For **Mr and Mrs Munro**
 Project **66 Fourth Cross Road, Twickenham**
 Address **TW2 5EP**

Purpose **FOR PLANNING**
 Drawing **Proposed First Floor Plan**

Drawing No. **P/103**

Revision
*

Drawn **JRLM**
 Scale **1:50 @ A3** Date **23/02/2021**

File **66 Fourth Cross Road_2020.pln**

