


Responsibility is not accepted for errors made by others in scaling from this drawing. All construction information should be taken from figured dimensions only.




ELEVATIONS KEY



- (A) Marine Blend Dark - Recessed stretcher bond brickwork
Danehill Yellow - 50%
Lindfield Yellow Multi - 30%
Selected Dark - 20%
- (B) Marine Blend - Stretcher bond brickwork (light)
Danehill Yellow - 85%
Lindfield Yellow Multi - 10%
Selected Dark - 5%
Note: Special angle bricks required to southwest and northwest corners of main teaching block
- (C) Light coloured Composite Panel metal Cladding
- (D) Dark coloured Composite Panel
- (E) Grey through colour render
- (F) Aluminium dark grey framed and fully glazed door.
- (G) Aluminium dark grey louvred door with louvre over panel to plantroom.
- (H) Dark grey aluminium curtain walling with opening windows
- (I) Dark grey aluminium framed window
- (J) Coated dark grey gauge metal roof edge trim drip detail
- (K) Flush solid sports doors
- (L) Glazed rooflights
- (M) Galvanised Access Ladder
- (N) PPC aluminium stencil cut signage
Bespoke school logo and text
Colour and finish to match cladding backing
- (O) Projecting Window surround
- (P) Strained wire trellis fixed to brickwork backing 'B'

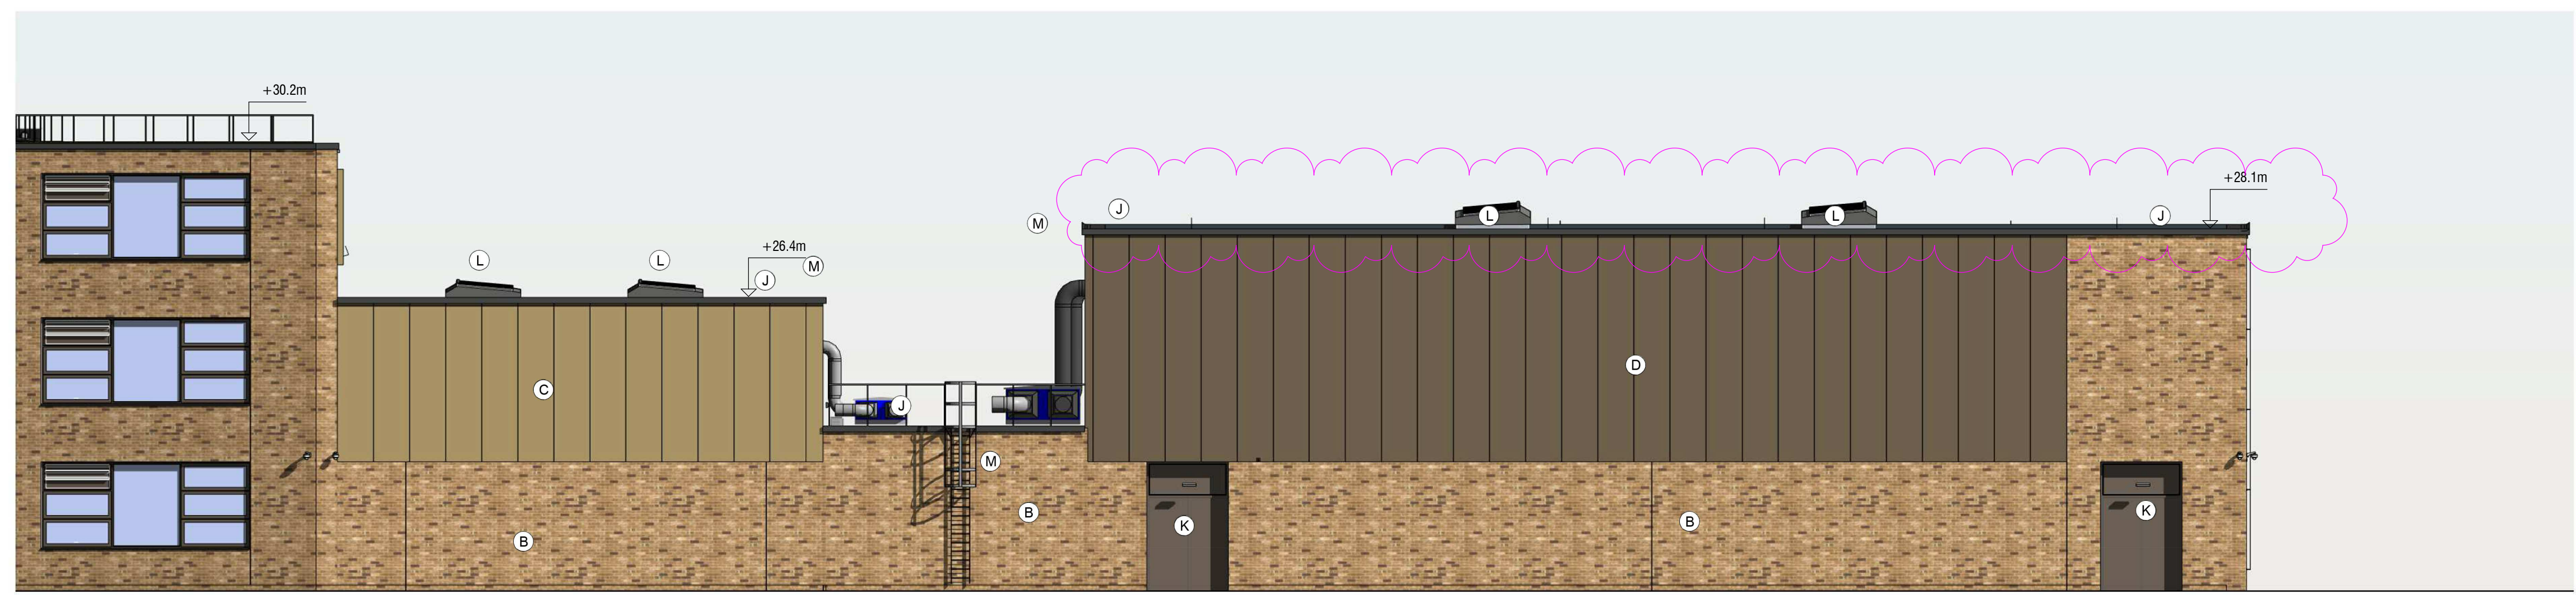


1 North West Elevation - Rear of Sports Block
1:100

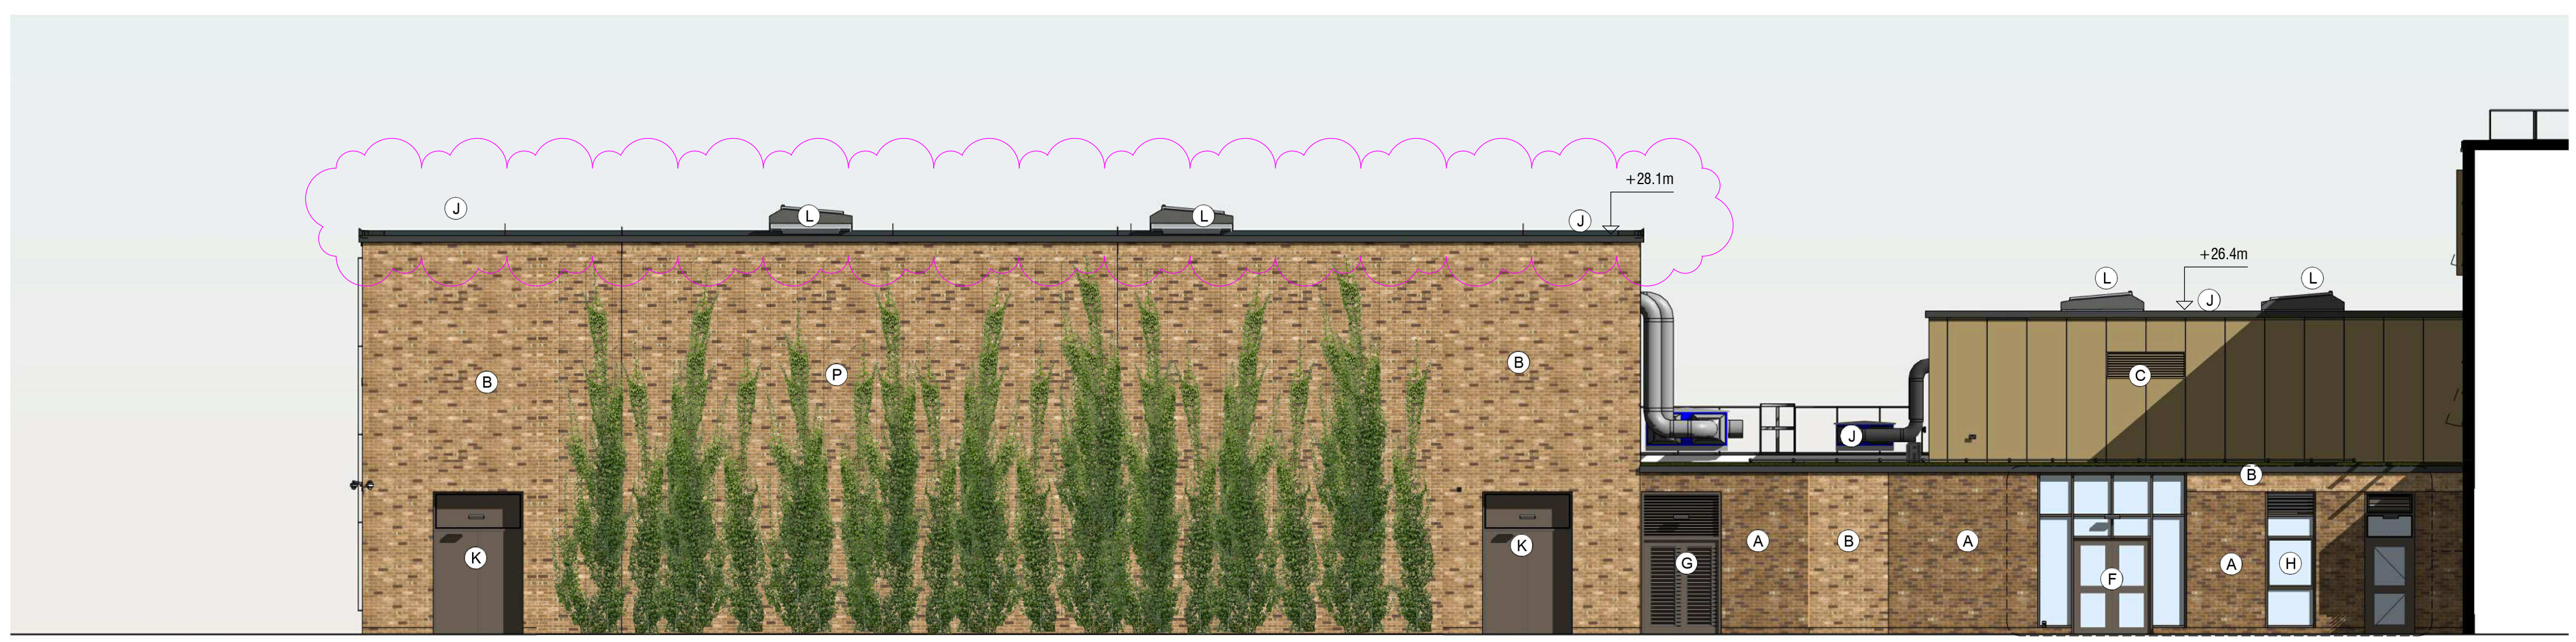


2 South East Elevation - Front of Sports Block
1:100

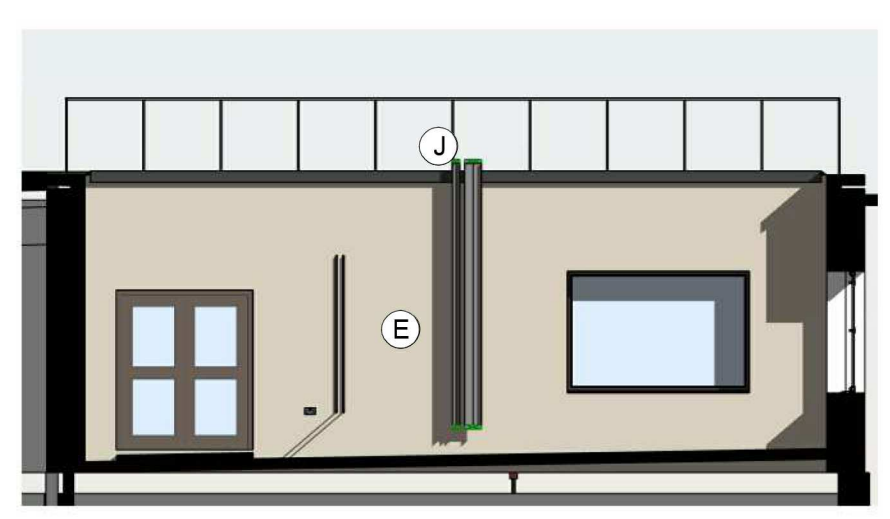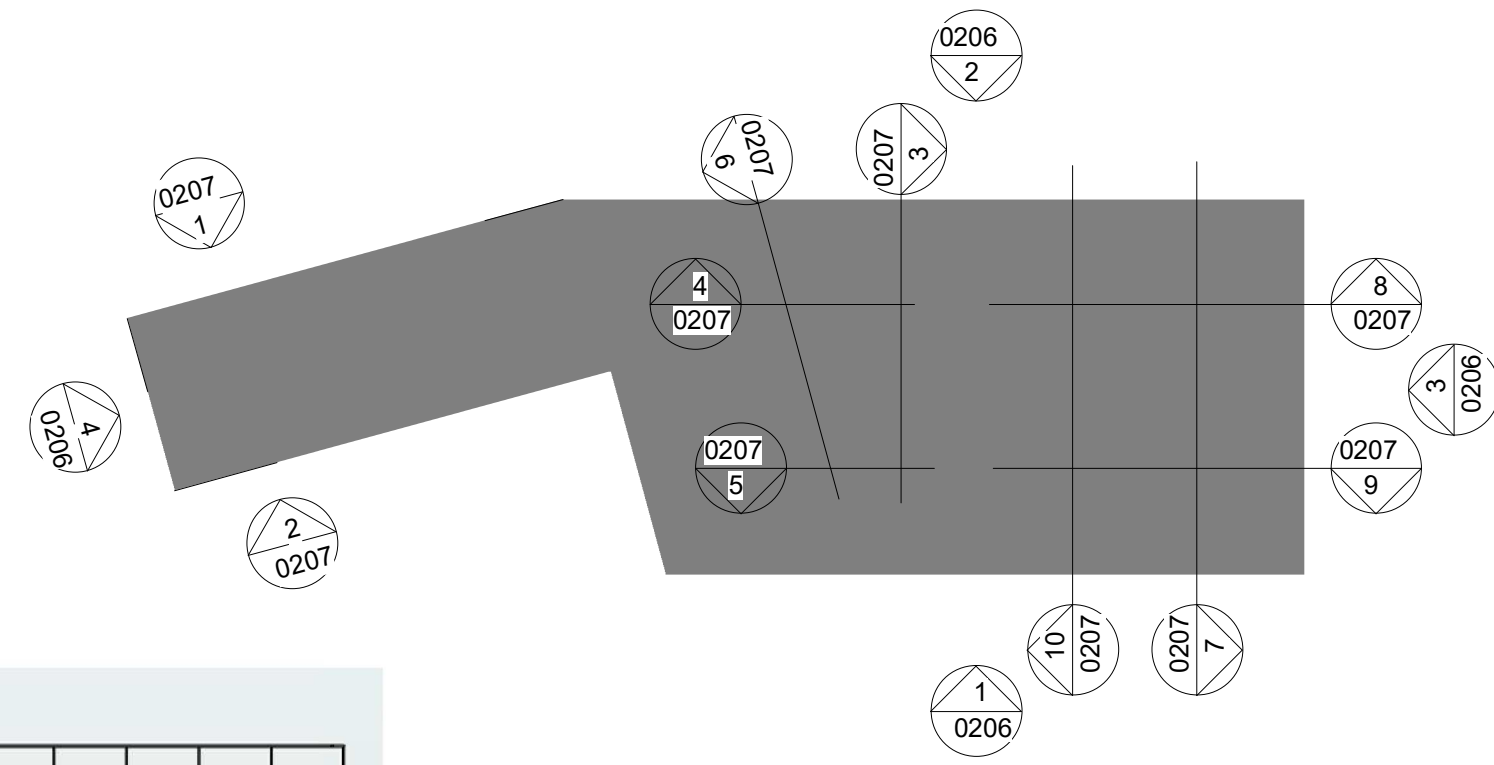


3 Dropped Roof 01 - East Elevation
1:100

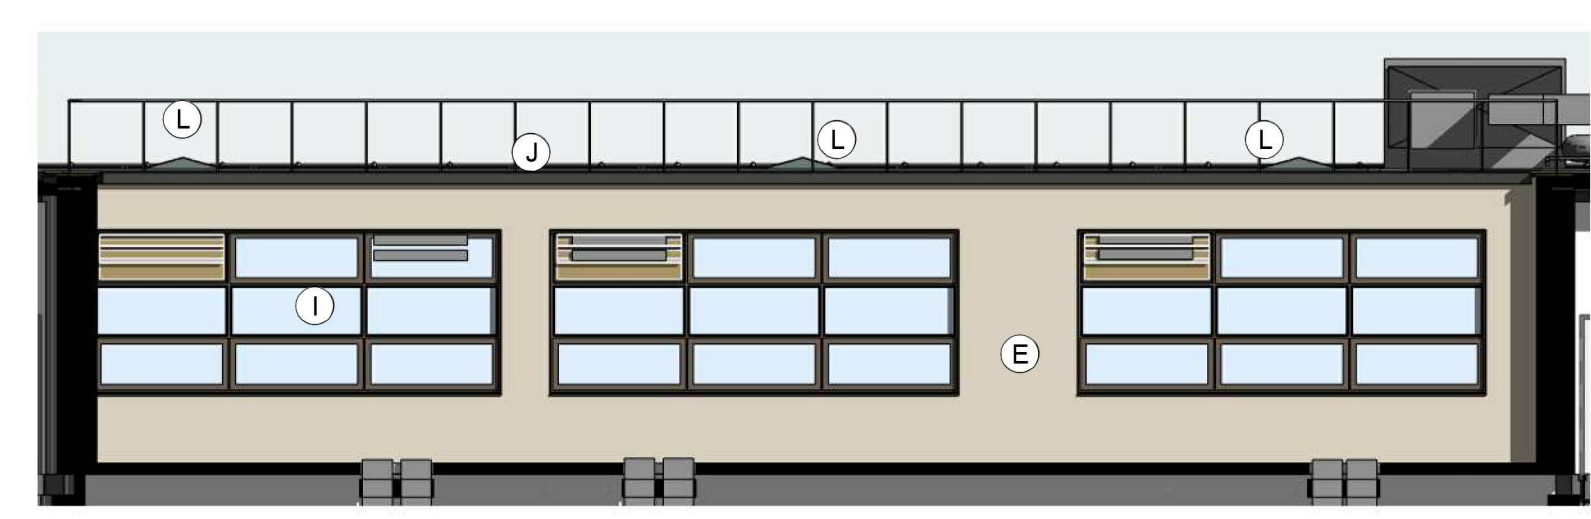


4 Dropped Roof 01 - North Elevation
1:100

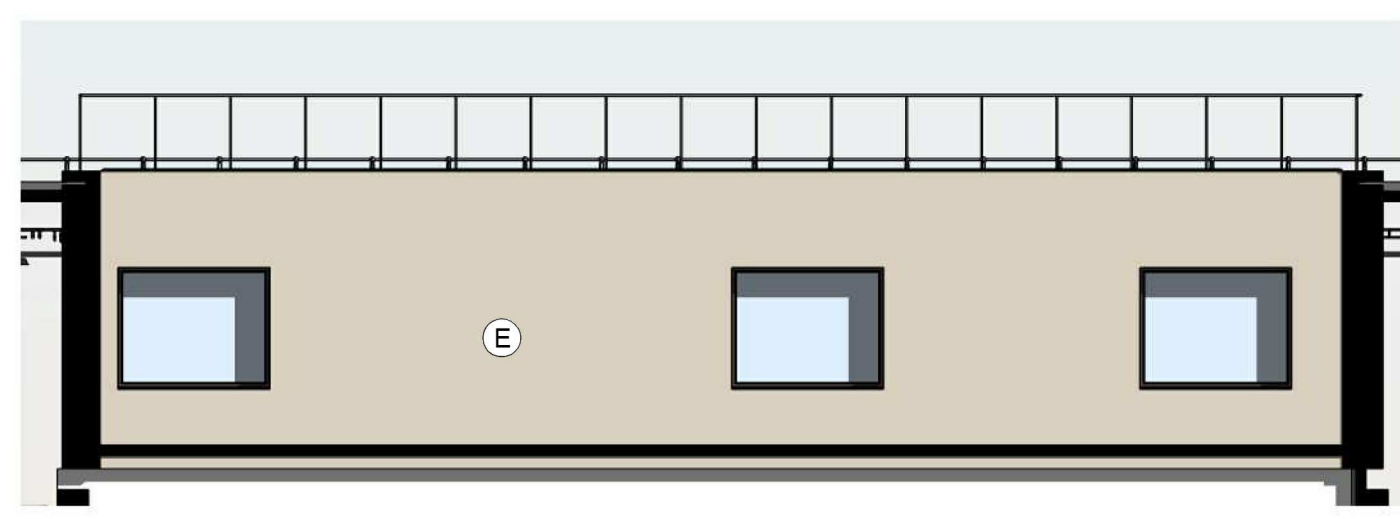


5 Dropped Roof 01 - South Elevation
1:100

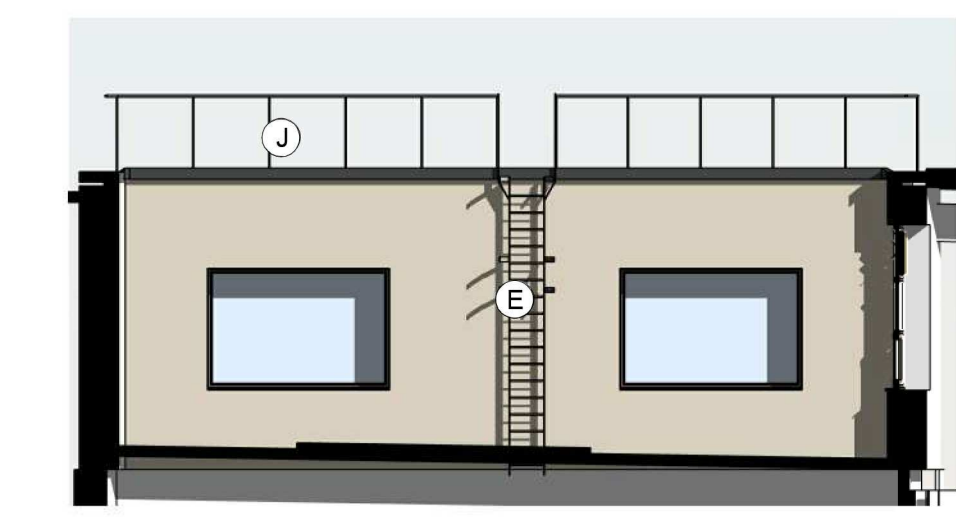


6 Dropped Roof 01 - West Elevation
1:100

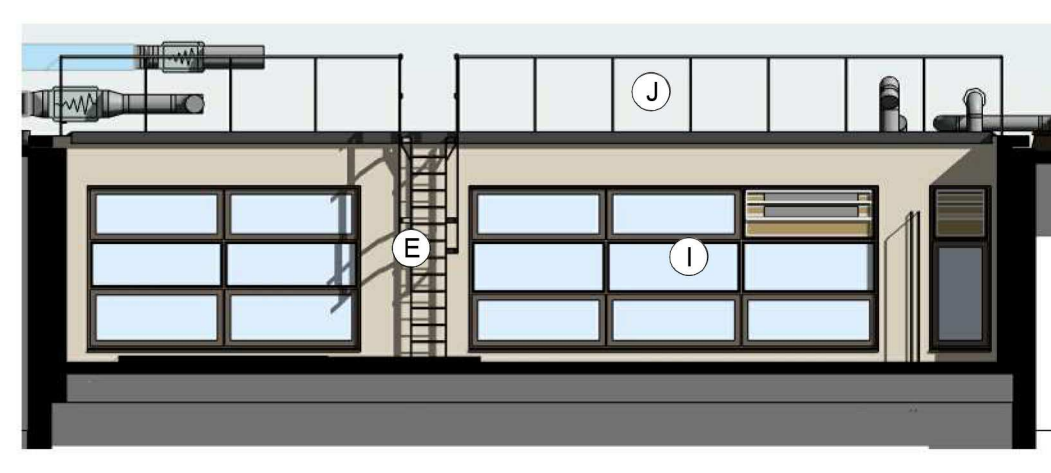


7 Dropped Roof 02 - East Elevation
1:100

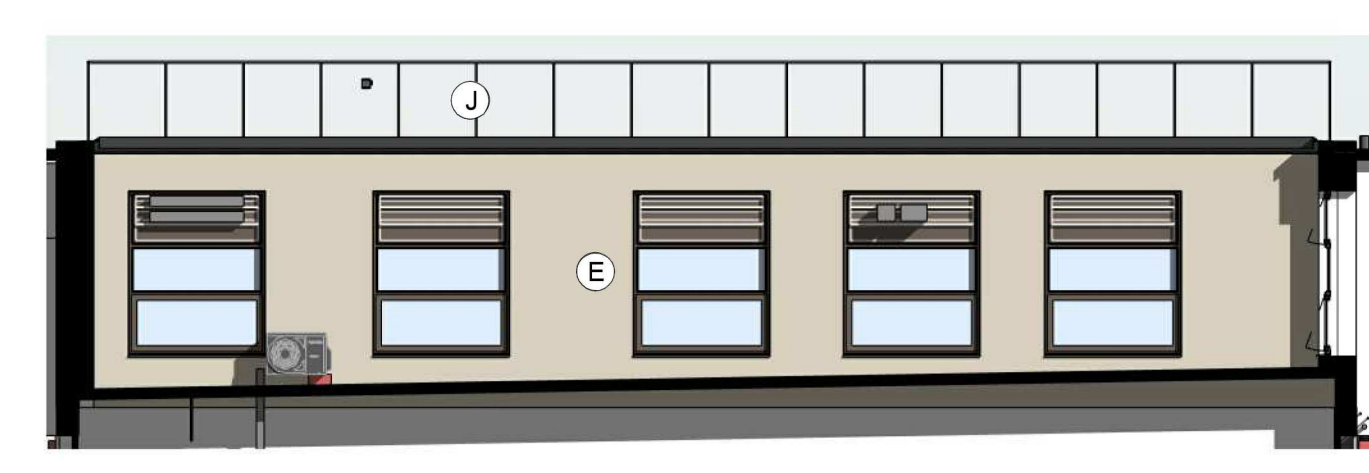

8 Dropped Roof 02 - North Elevation
1:100

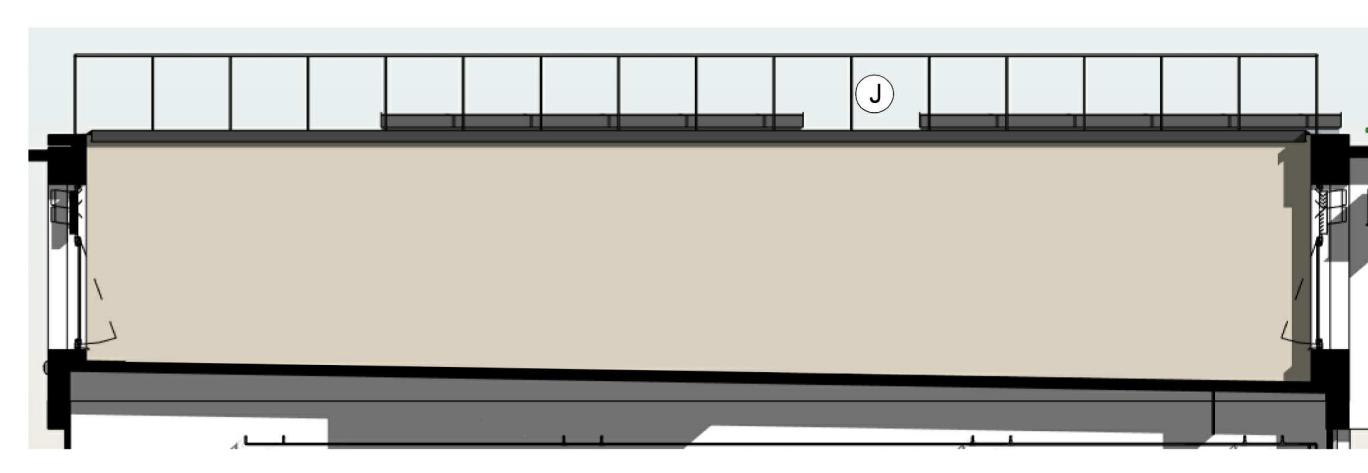

9 Dropped Roof 02 - South Elevation
1:100

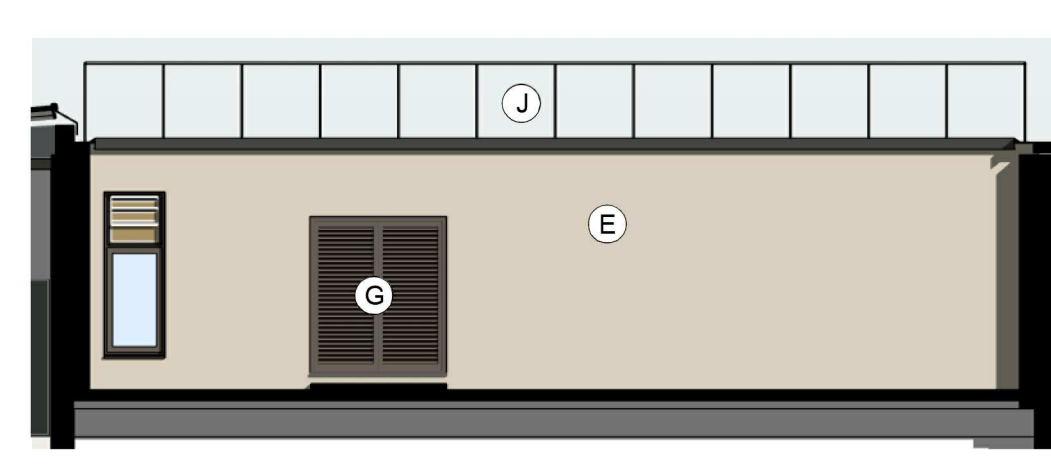

10 Dropped Roof 02 - West Elevation
1:100

P01 CB ND 29.01.21 Revised sports hall roof as required due to design development to maintain internal clear height. Issued to planning.

REV	AUTHOR	CHECK	DATE	DESCRIPTION	REVISION
					CB
					ND

ORIGINATOR NO
151547

CONSULTANT
STRIDE TREGLOWN
www.stride-treglown.com © Stride Treglown Limited 2016

PROJECT
Turing House School
Twickenham

DRAWING TITLE
Proposed GA Elevations - Sheet 2

SUITABILITY STATUS
PL : PLANNING
SCALE
1 : 100 @ A1

PROJECT | ORIGINATOR | ZONE | LEVEL | TYPE | ROLE | NUMBER
FS0316-STL-ZZ-XX-DR-A-0207
REVISION
P01

