


SECTION THROUGH DRAIN

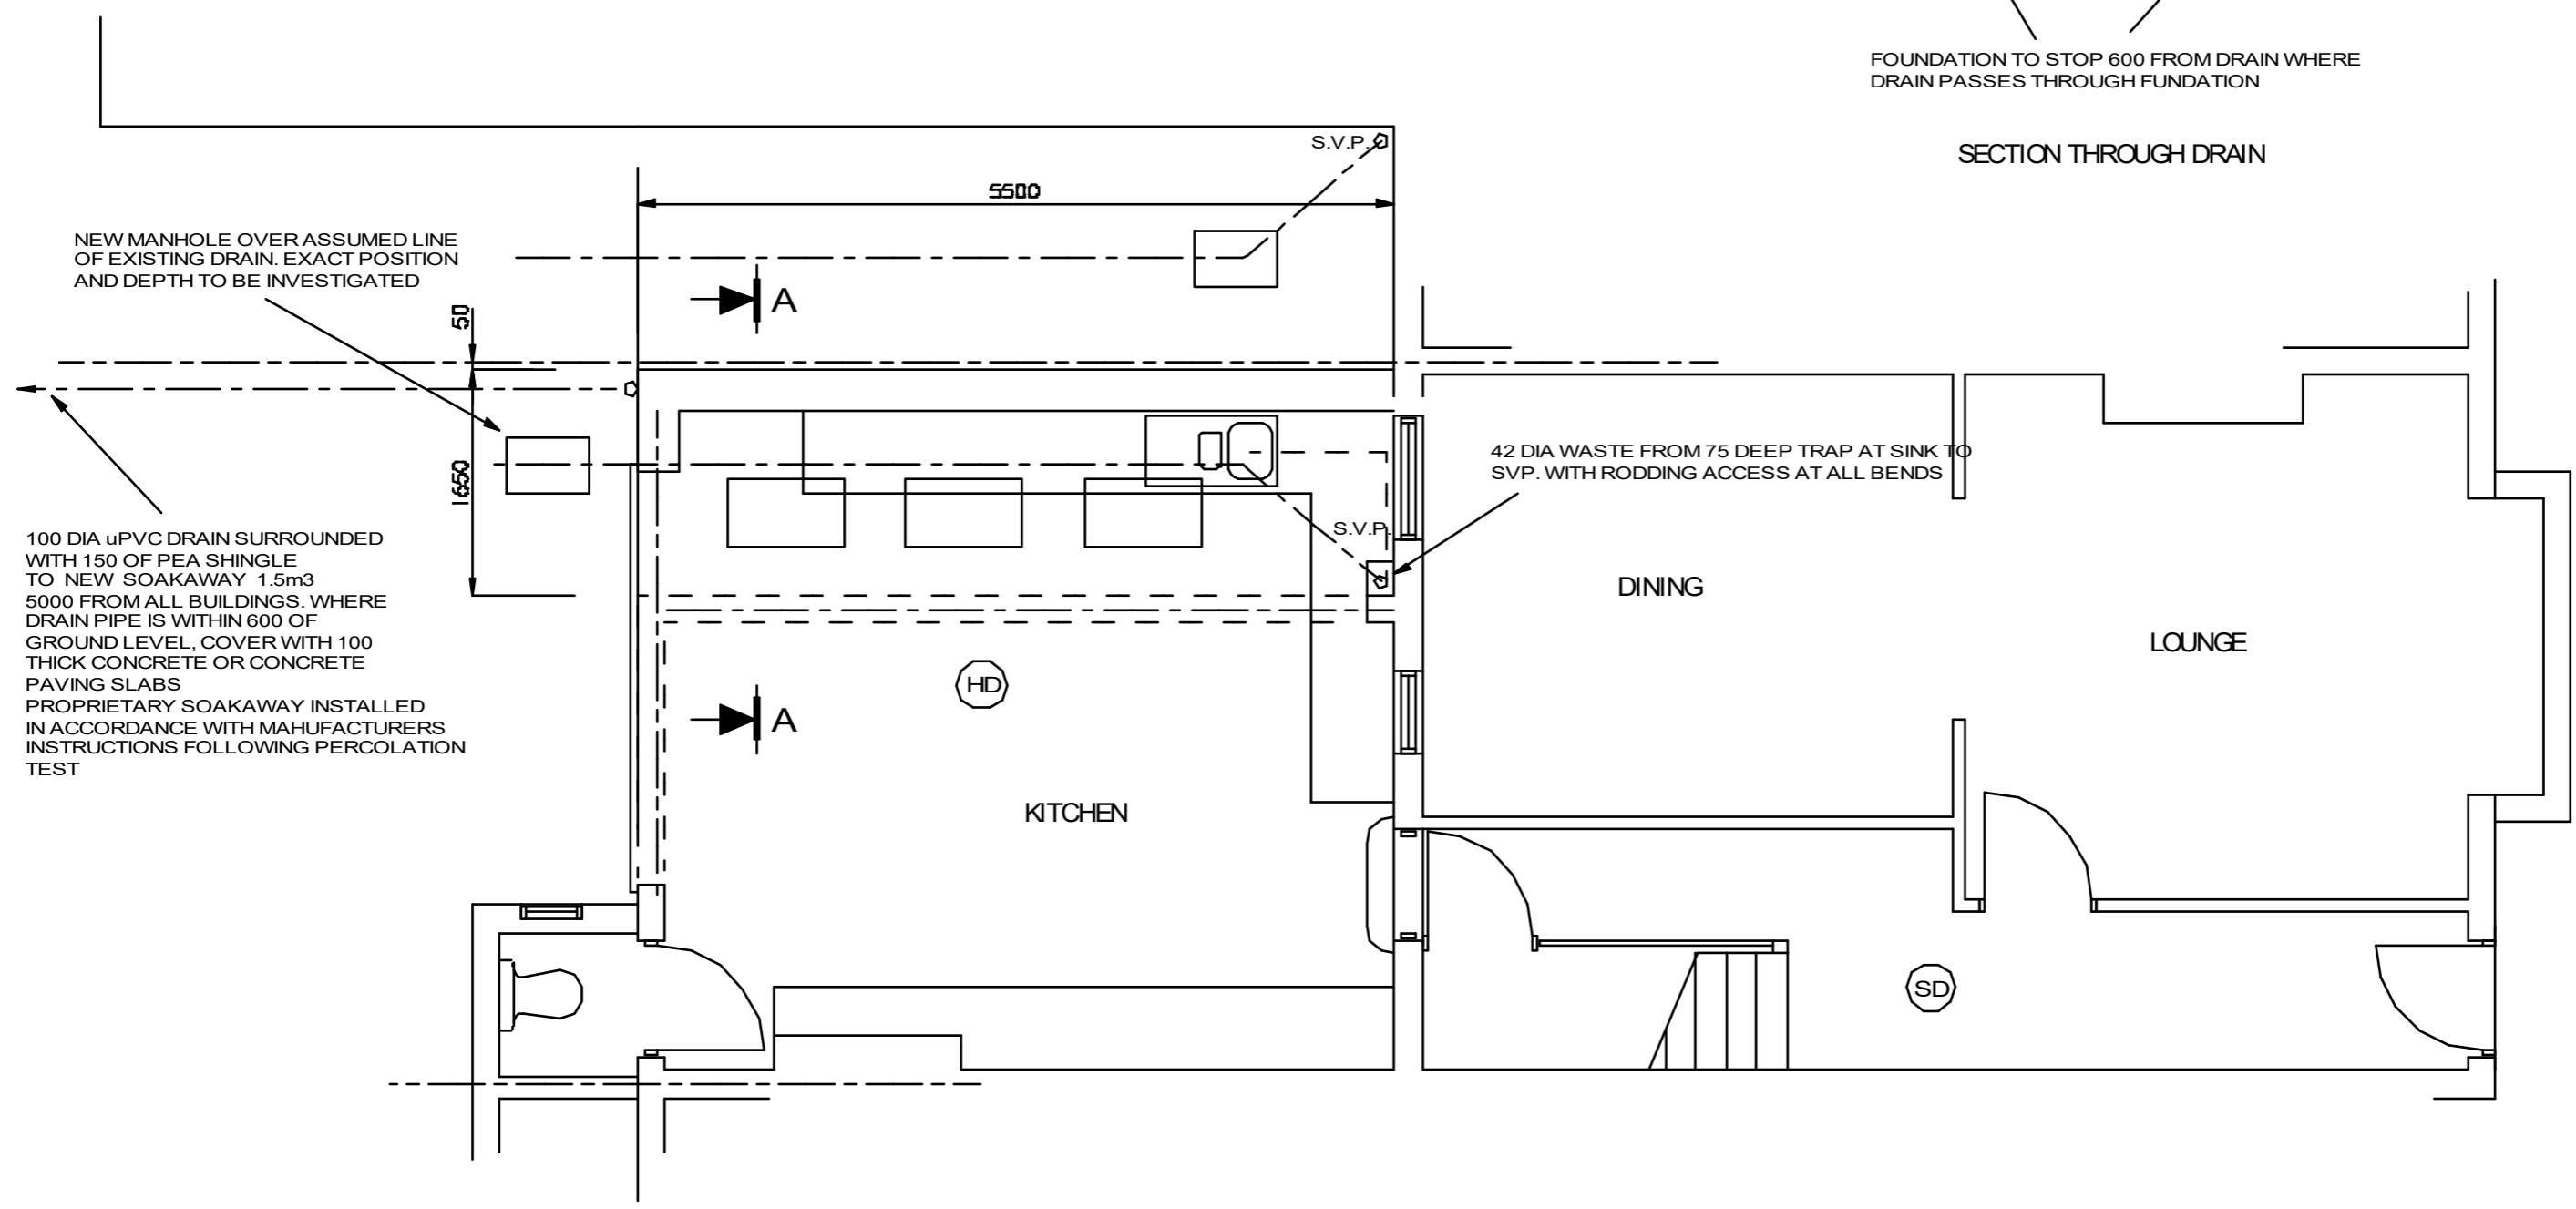

PROPOSED GROUND FLOOR PLAN

NEW MANHOLE OVER ASSUMED LINE OF EXISTING DRAIN. EXACT POSITION AND DEPTH TO BE INVESTIGATED

100 DIA uPVC DRAIN SURROUNDED WITH 150 OF PEA SHINGLE TO NEW SOAKAWAY 1.5m<sup>3</sup> 5000 FROM ALL BUILDINGS. WHERE DRAIN PIPE IS WITHIN 600 OF GROUND LEVEL, COVER WITH 100 THICK CONCRETE OR CONCRETE PAVING SLABS PROPRIETARY SOAKAWAY INSTALLED IN ACCORDANCE WITH MAHUFACTURERS INSTRUCTIONS FOLLOWING PERCOLATION TEST

42 DIA WASTE FROM 75 DEEP TRAP AT SINK TO S.V.P. WITH RODDING ACCESS AT ALL BENDS



DRGNO. HP 5475 ISSUE A1 12/2/2021 SH 3

SCALE 1:50

**P.S. DESIGNS**  
 TEL 01784 450219  
 petersiator@gmail.com

PROPOSED EXTENSION AT  
 49 ST MARGARETS ROAD  
 TWICKENHAM  
 TW1 2LL