

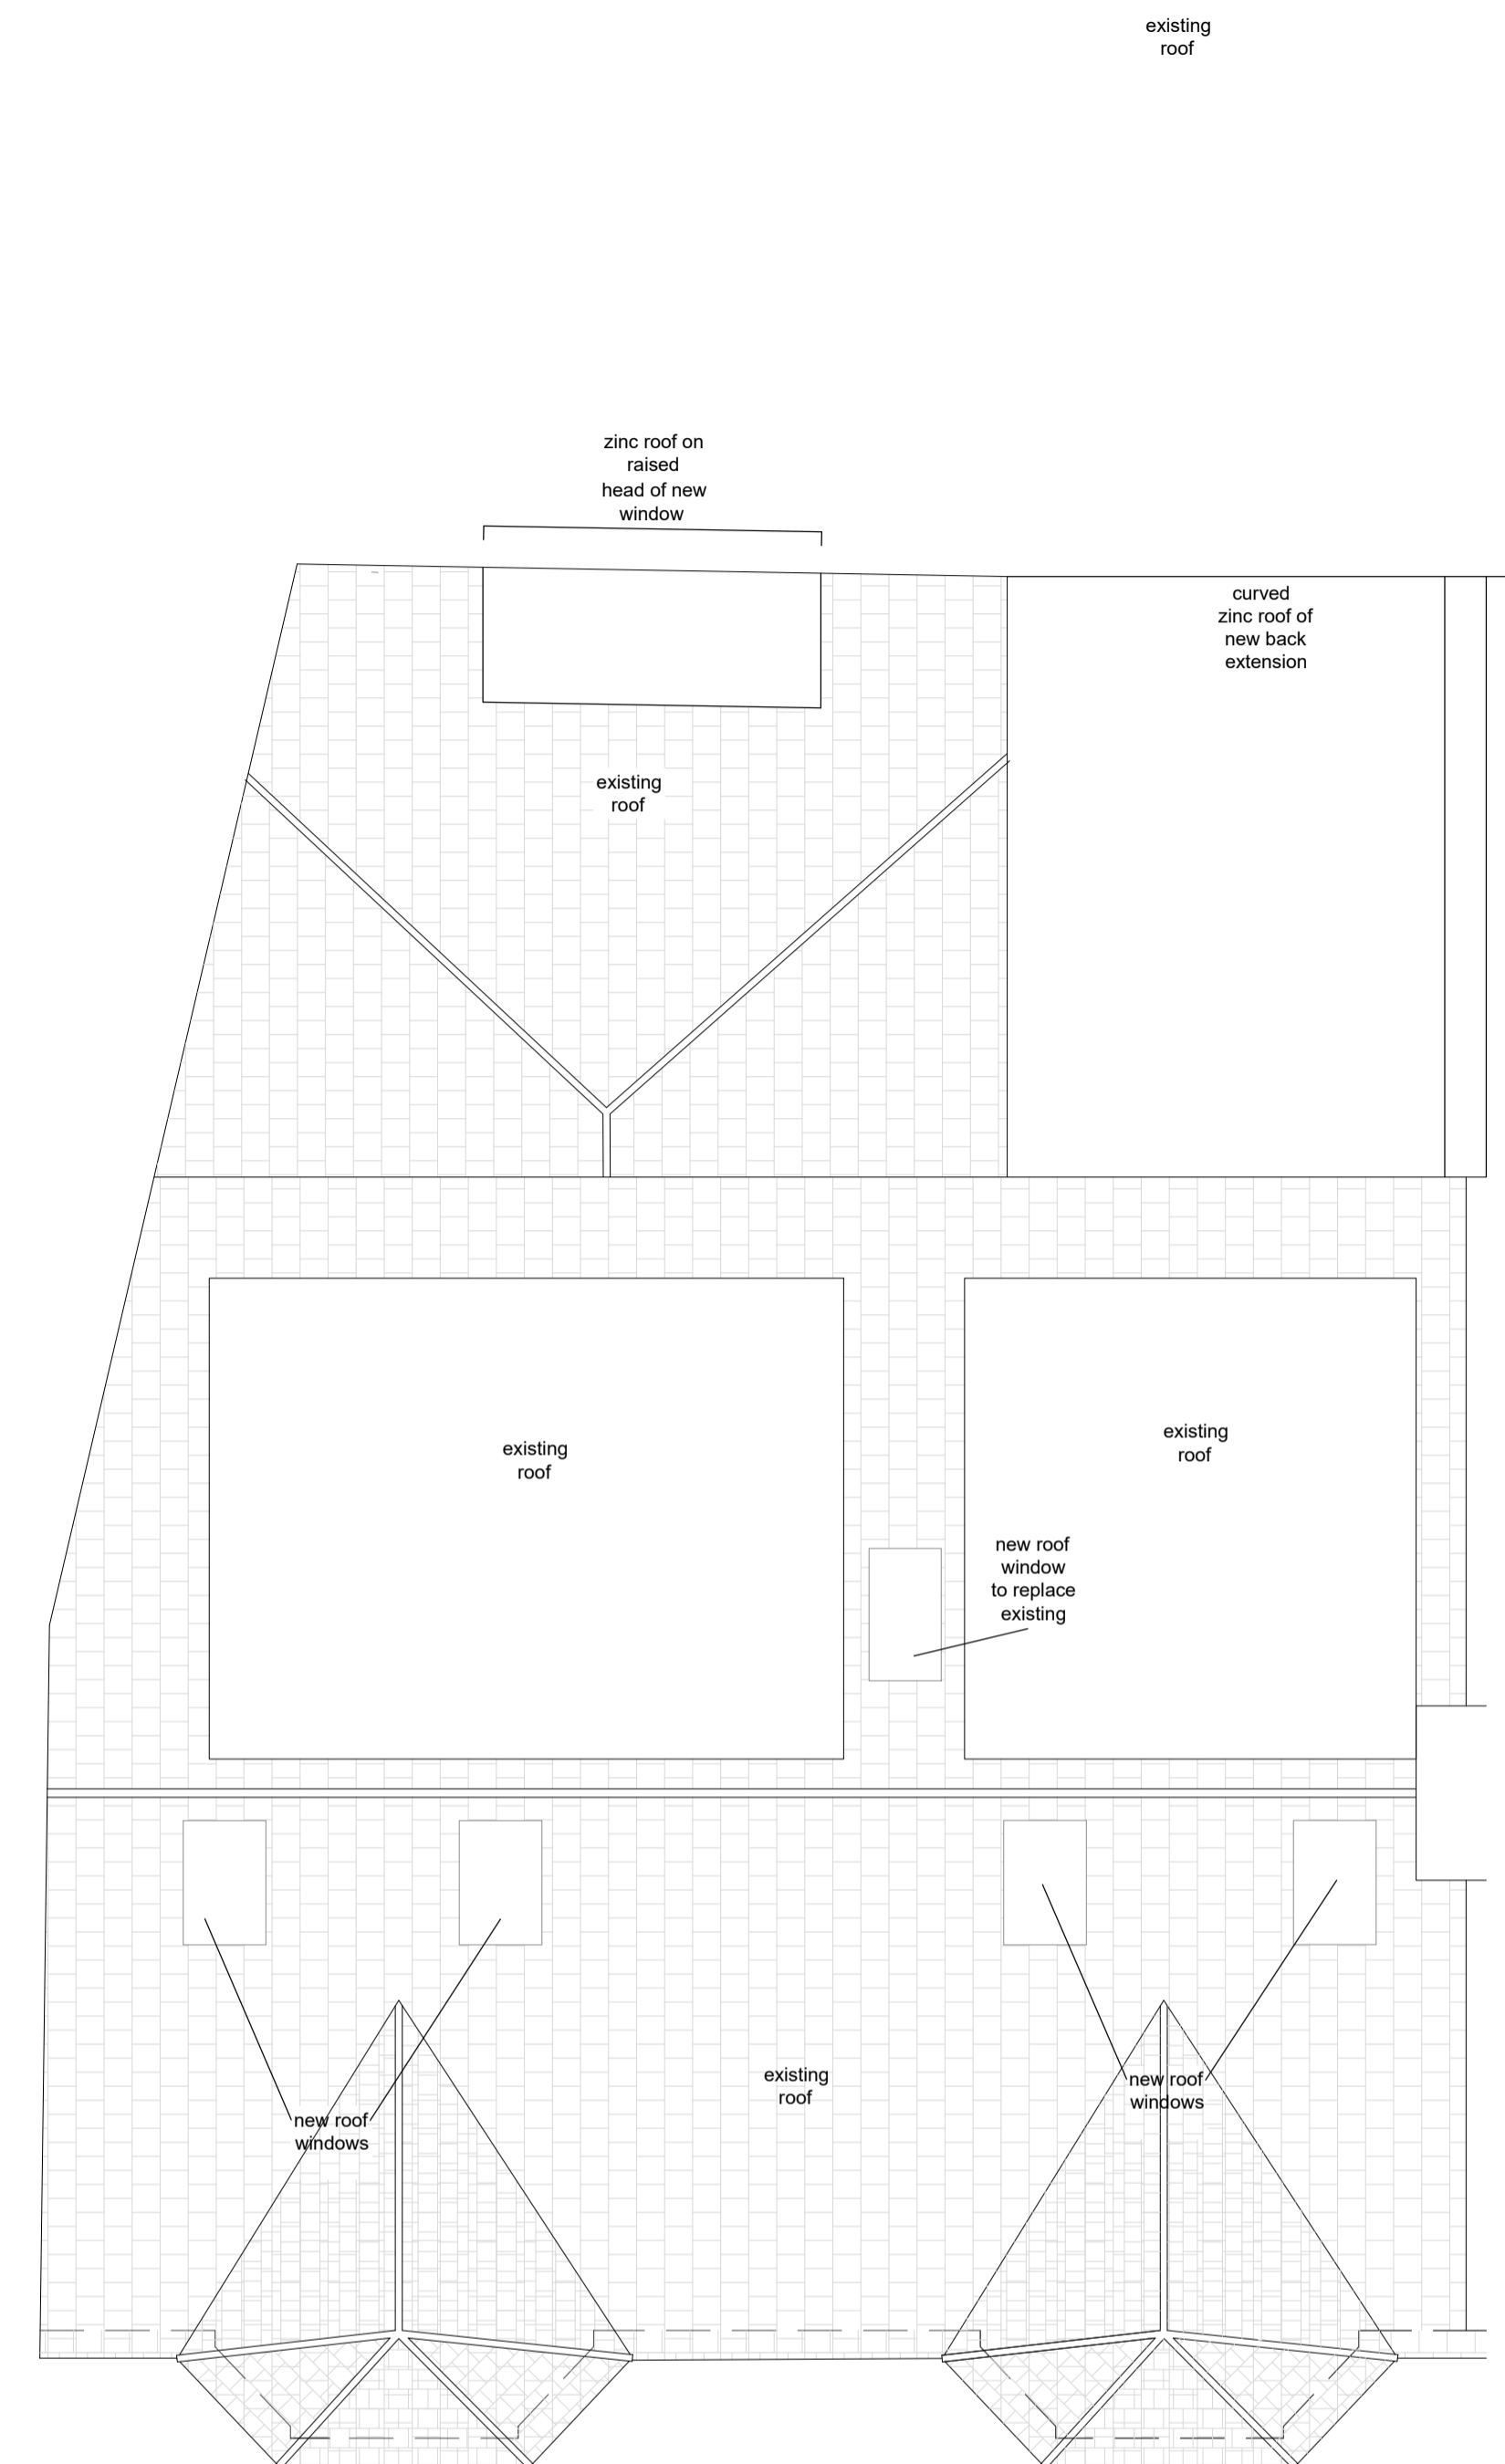


● BASEMENT

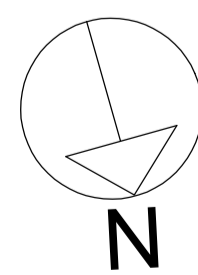

● ROOF PLAN

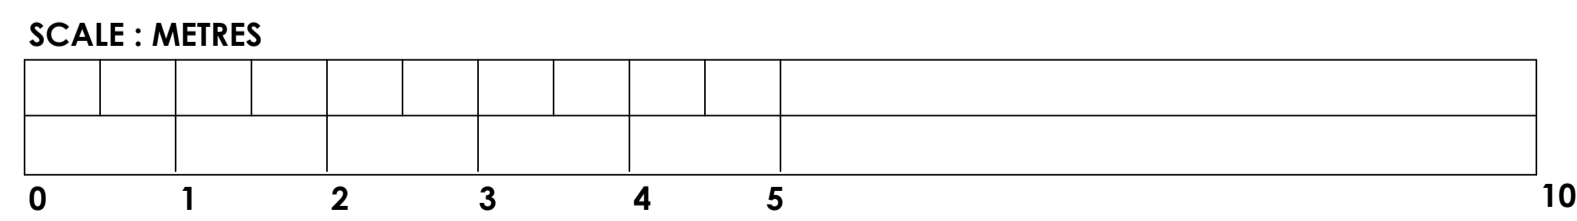

Stephen Reyburn Architects 17 GLENTHAM ROAD LONDON SW13 9JB				PROJECT 61 CLEVELAND GARDENS LONDON SW13 0AJ		SCALE 1:50 @ A1 & 1:100 @ A3		61CG.14A
0208 741 0010 SRARCHITECTS@ME.COM	A REV	23.02.2021 DATE	NOTES ADDED AMENDMENTS	REV DATE	AMENDMENTS	DRAWN 30.10.20		
DRAWING TITLE BASEMENT & ROOF PLANS AS PROPOSED								