





FRONT ELEVATION

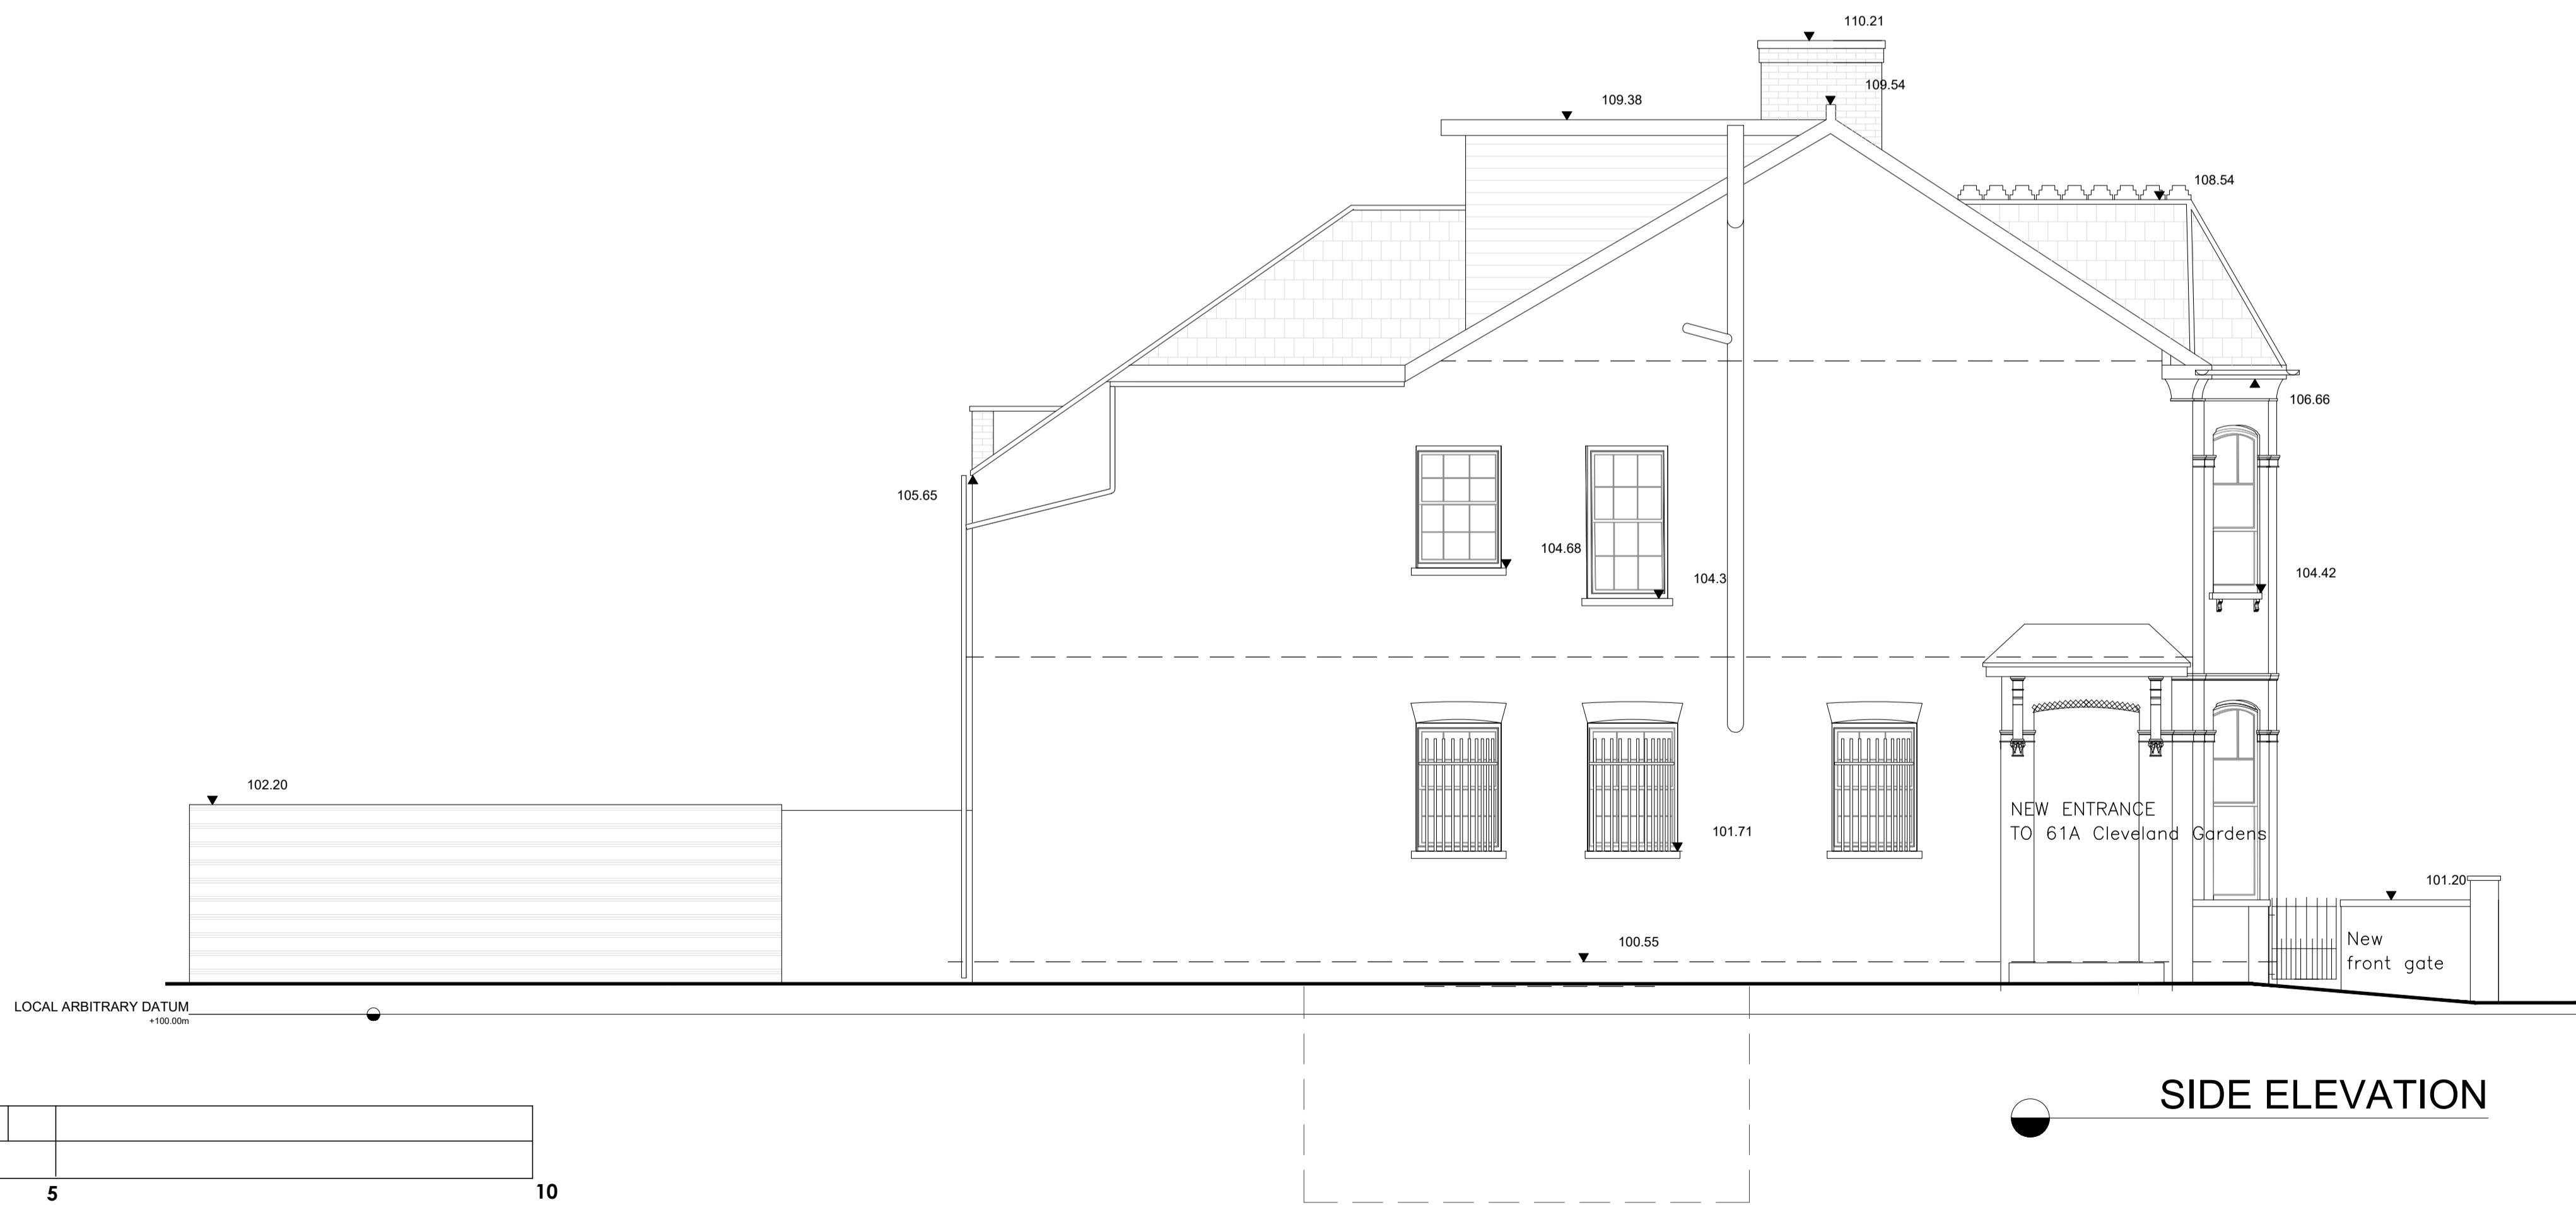

SIDE ELEVATION

SCALE : METRES

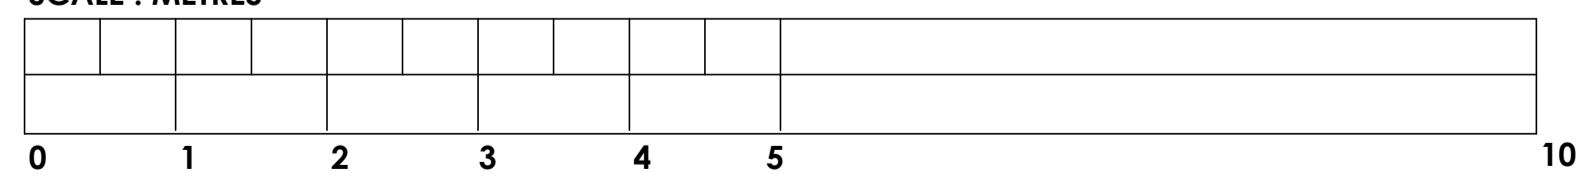

<b>Stephen Reyburn Architects</b> 17 GLENTHAM ROAD LONDON SW13 9JB 0208 741 0010 SRARCHITECTS@ME.COM		G 23.02.2021 GARDEN/TREES F 09.02.2021 NV EMAIL E 09.02.2021 NV COMMENTS D 05.02.2021 CLIENT & NV COMMENTS O 22.01.2021 CLIENT COMMENTS C 18.01.2021 CLIENT COMMENTS B 06.01.2021 CLIENT COMMENTS A	REV DATE AMENDMENTS	REV DATE AMENDMENTS	PROJECT 61 CLEVELAND GARDENS LONDON SW13 0AJ DRAWING TITLE FRONT AND SIDE ELEVATION AS PROPOSED	SCALE 1:50 @ A1 & 1:100 @ A3 DRAWN 20.12.20	61CG.12G
--	--	--	---------------------------	---------------------------	--	--	----------