


SITE PLAN 1-200

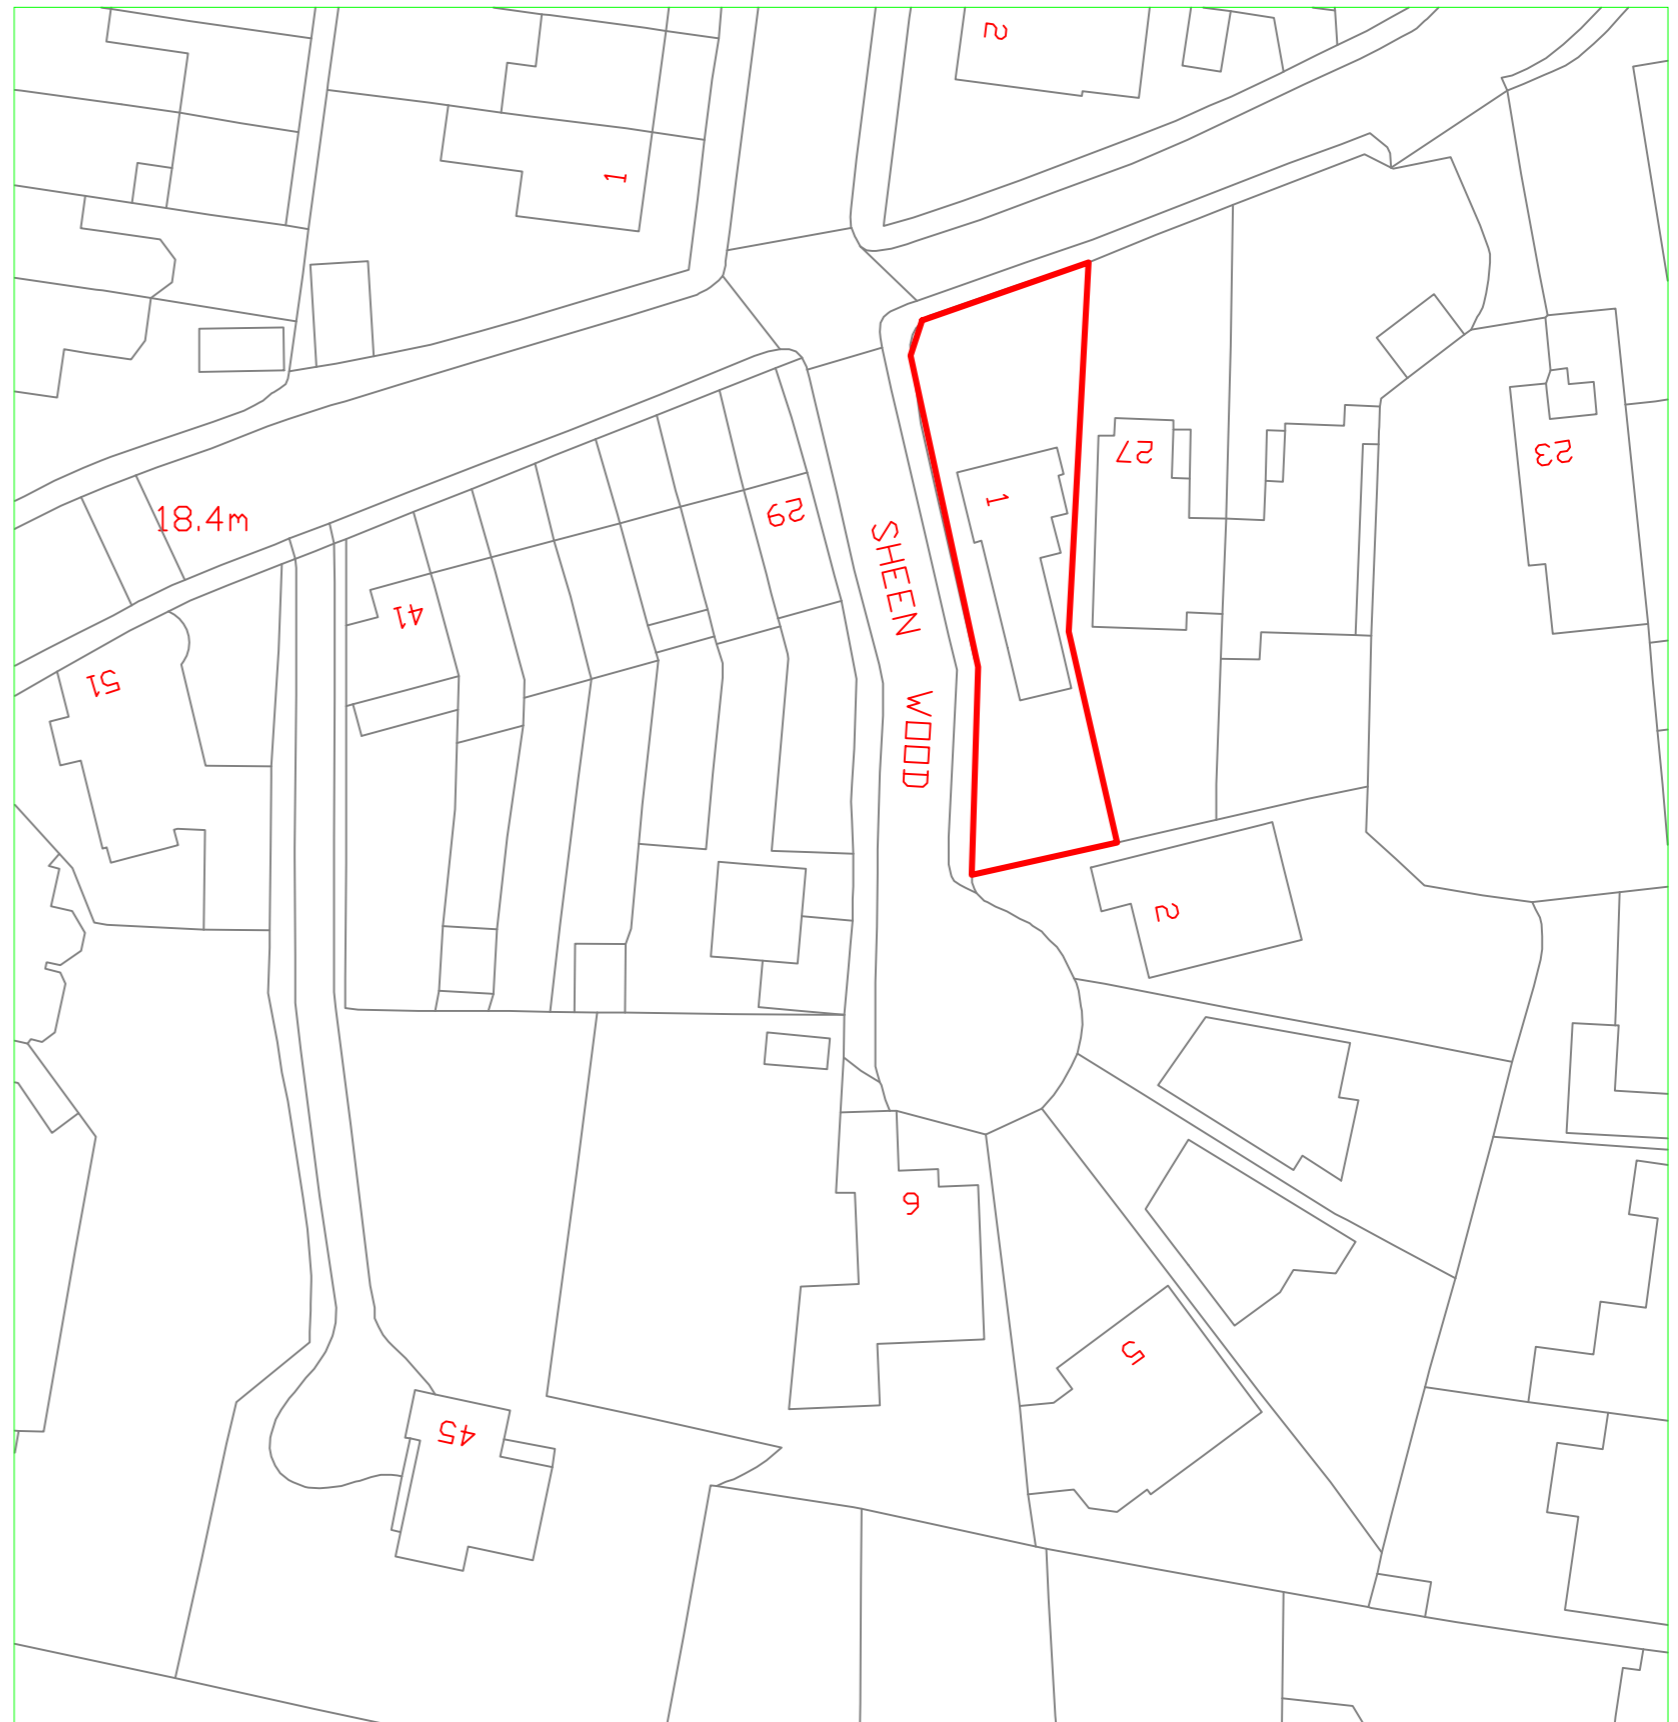


LOCATION PLAN 1-1250

Date	Rev	Revisions

Drawn	MS
Checked	LB
Scale	1:200 AT A3
Date	FEB 2021

Project	1 SHEEN WOOD SW14 7AG
Drawing	PROPOSED SITE AND LOCATION PLANS

Purpose Of Issue	PLANNING
Drawing No	2220-P01
Rev	

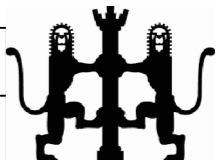

Lewis Barker & Associates
 Chartered Architects
 20 Church Street
 Twickenham TW1 3NJ
 T : 020 8617 3318
 M : 07590 074 590
 E : lewisbarker1@mac.com
 W : lewisbarker.net