



GROUND FLOOR
GIA 87.14 SQ.M.

TOTAL PROPOSED 145.31
TOTAL EXISTING. 118.93
NET ADDITION = 26.38
added floor areas shown hatched

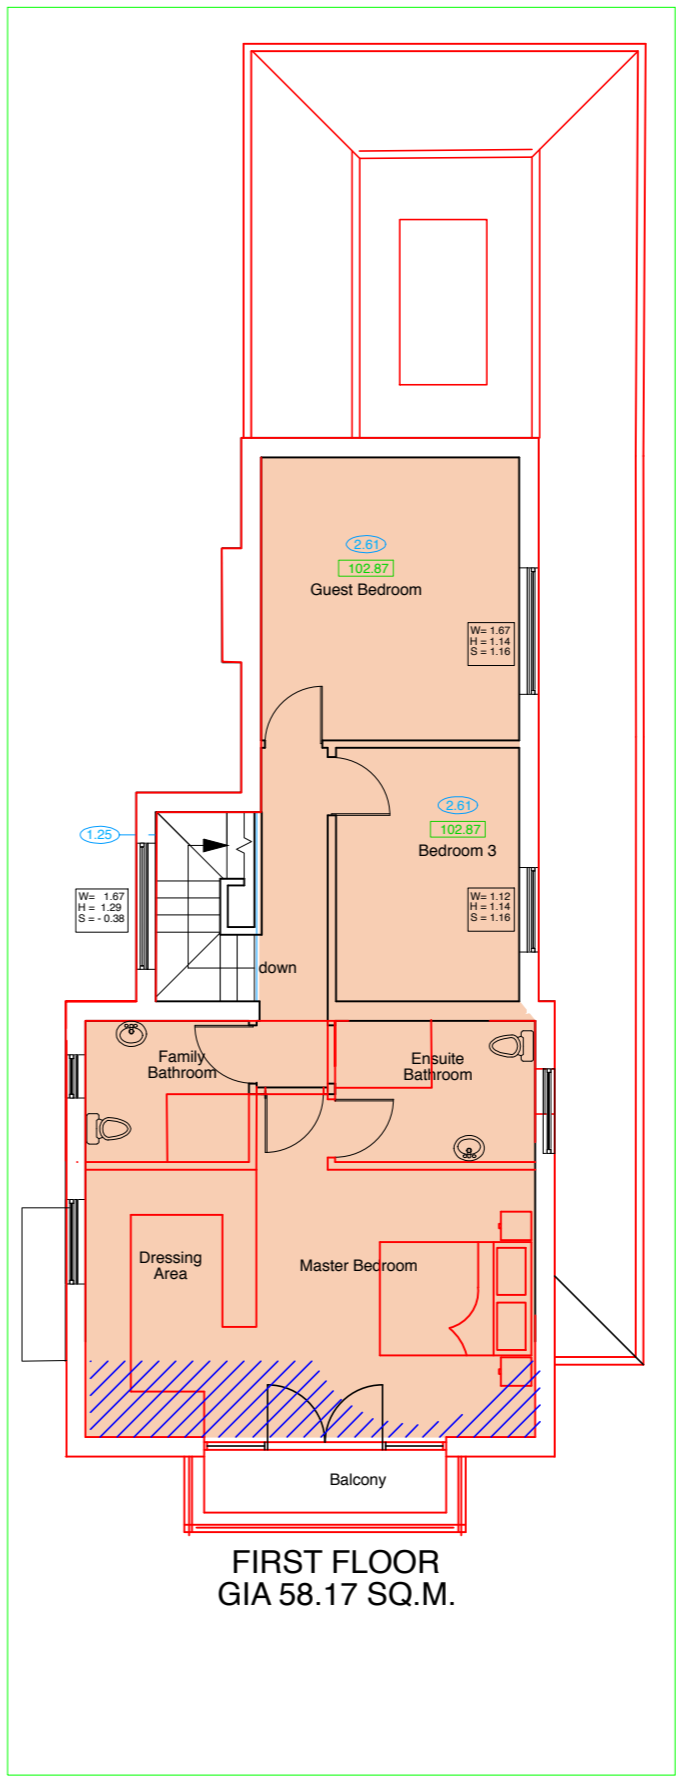

FIRST FLOOR
GIA 58.17 SQ.M.

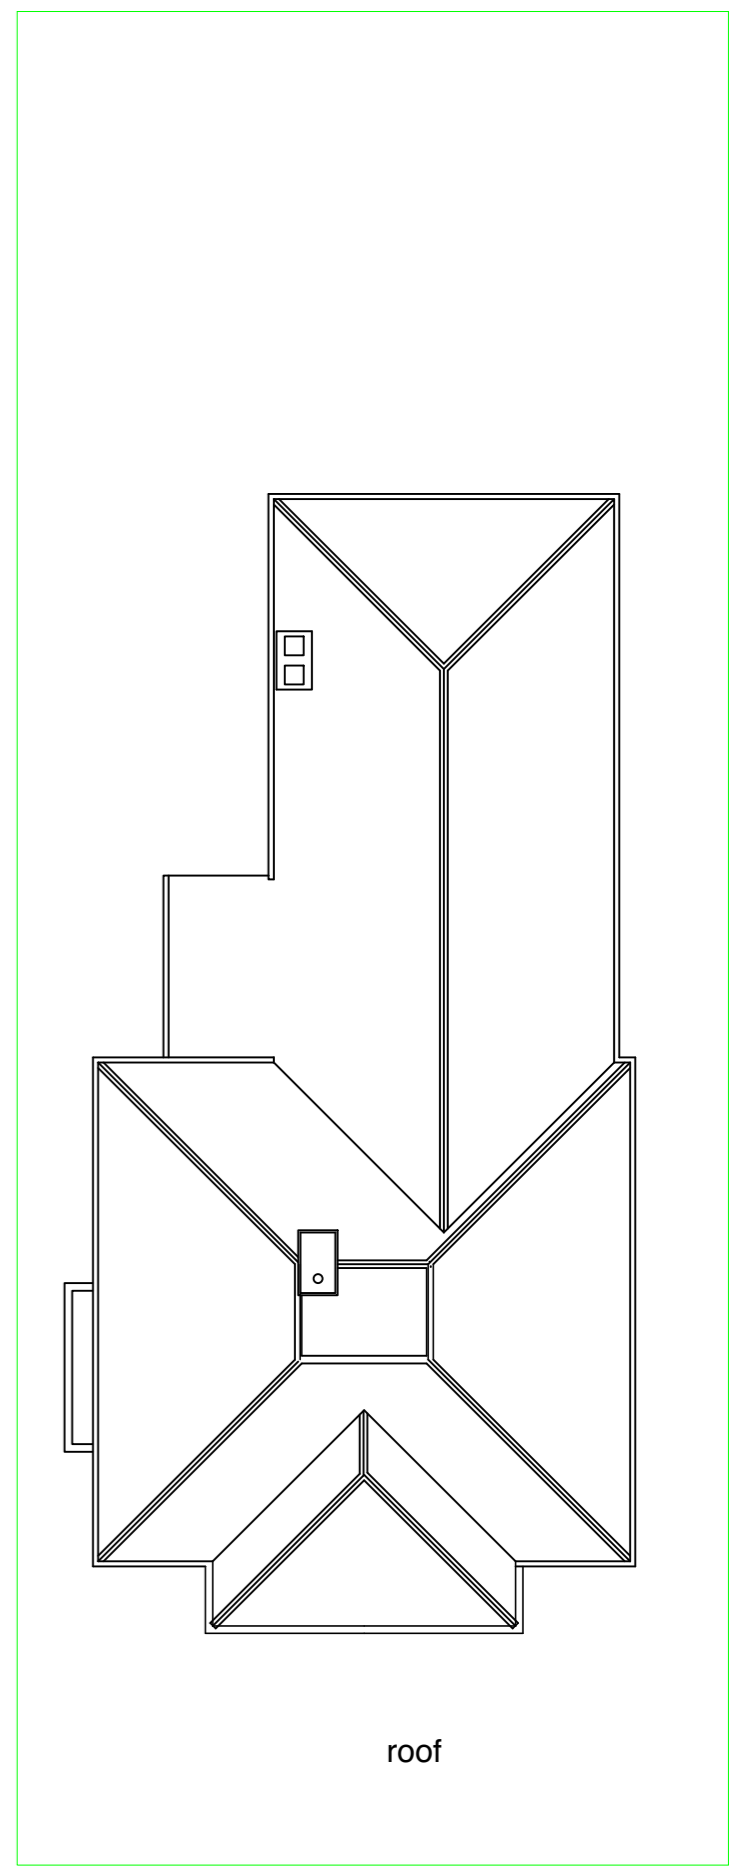

Date	Rev	Revisions

Drawn	MS
Checked	LB
Scale	1:100 AT A3
Date	FEB 2021

Project	1 SHEEN WOOD SW14 7AG
Drawing	PROPOSED FLOOR PLANS

Purpose Of Issue	PLANNING
Drawing No	2220-P02
Rev	

Lewis Barker & Associates
Chartered Architects
20 Church Street
Twickenham TW1 3NJ
T : 020 8617 3318
M : 07590 074 590
E : lewisbarker1@mac.com
W : lewisbarker.net