
Drawing Title: SITE LOCATION PLAN Scale 1:1250 @ A3 Date | NOV '18 Project Co-ordinator Issue Status PLANNING

Client: KRYSTYNA HOUSER Client Ref: STUDIO A236, RIVERSIDE BUSINESS CENTRE, HALDANE PLACE, WANDSWORTH SW18 4UQ Project: 15 KINGS ROAD, RICHMOND, LONDON Job No: Date: 12.12.2018 1069 001

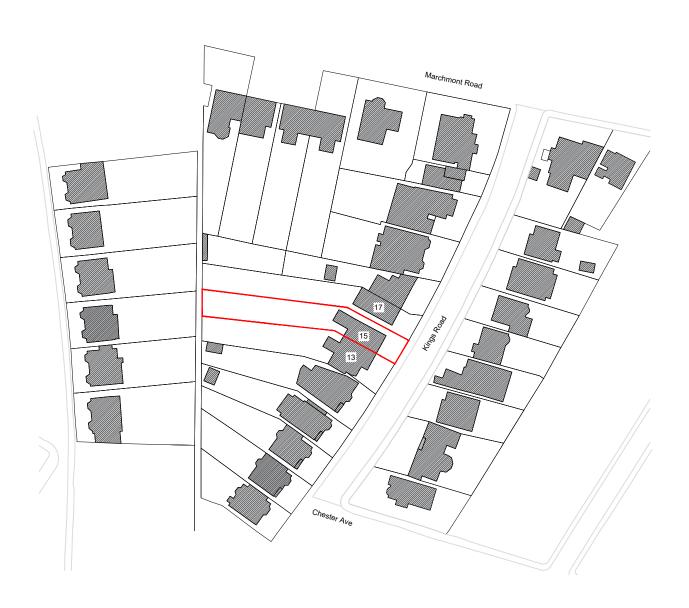

OS SITE PLAN

