
 


1  
1 : 50  
PROPOSED FIRST FLOOR PLAN

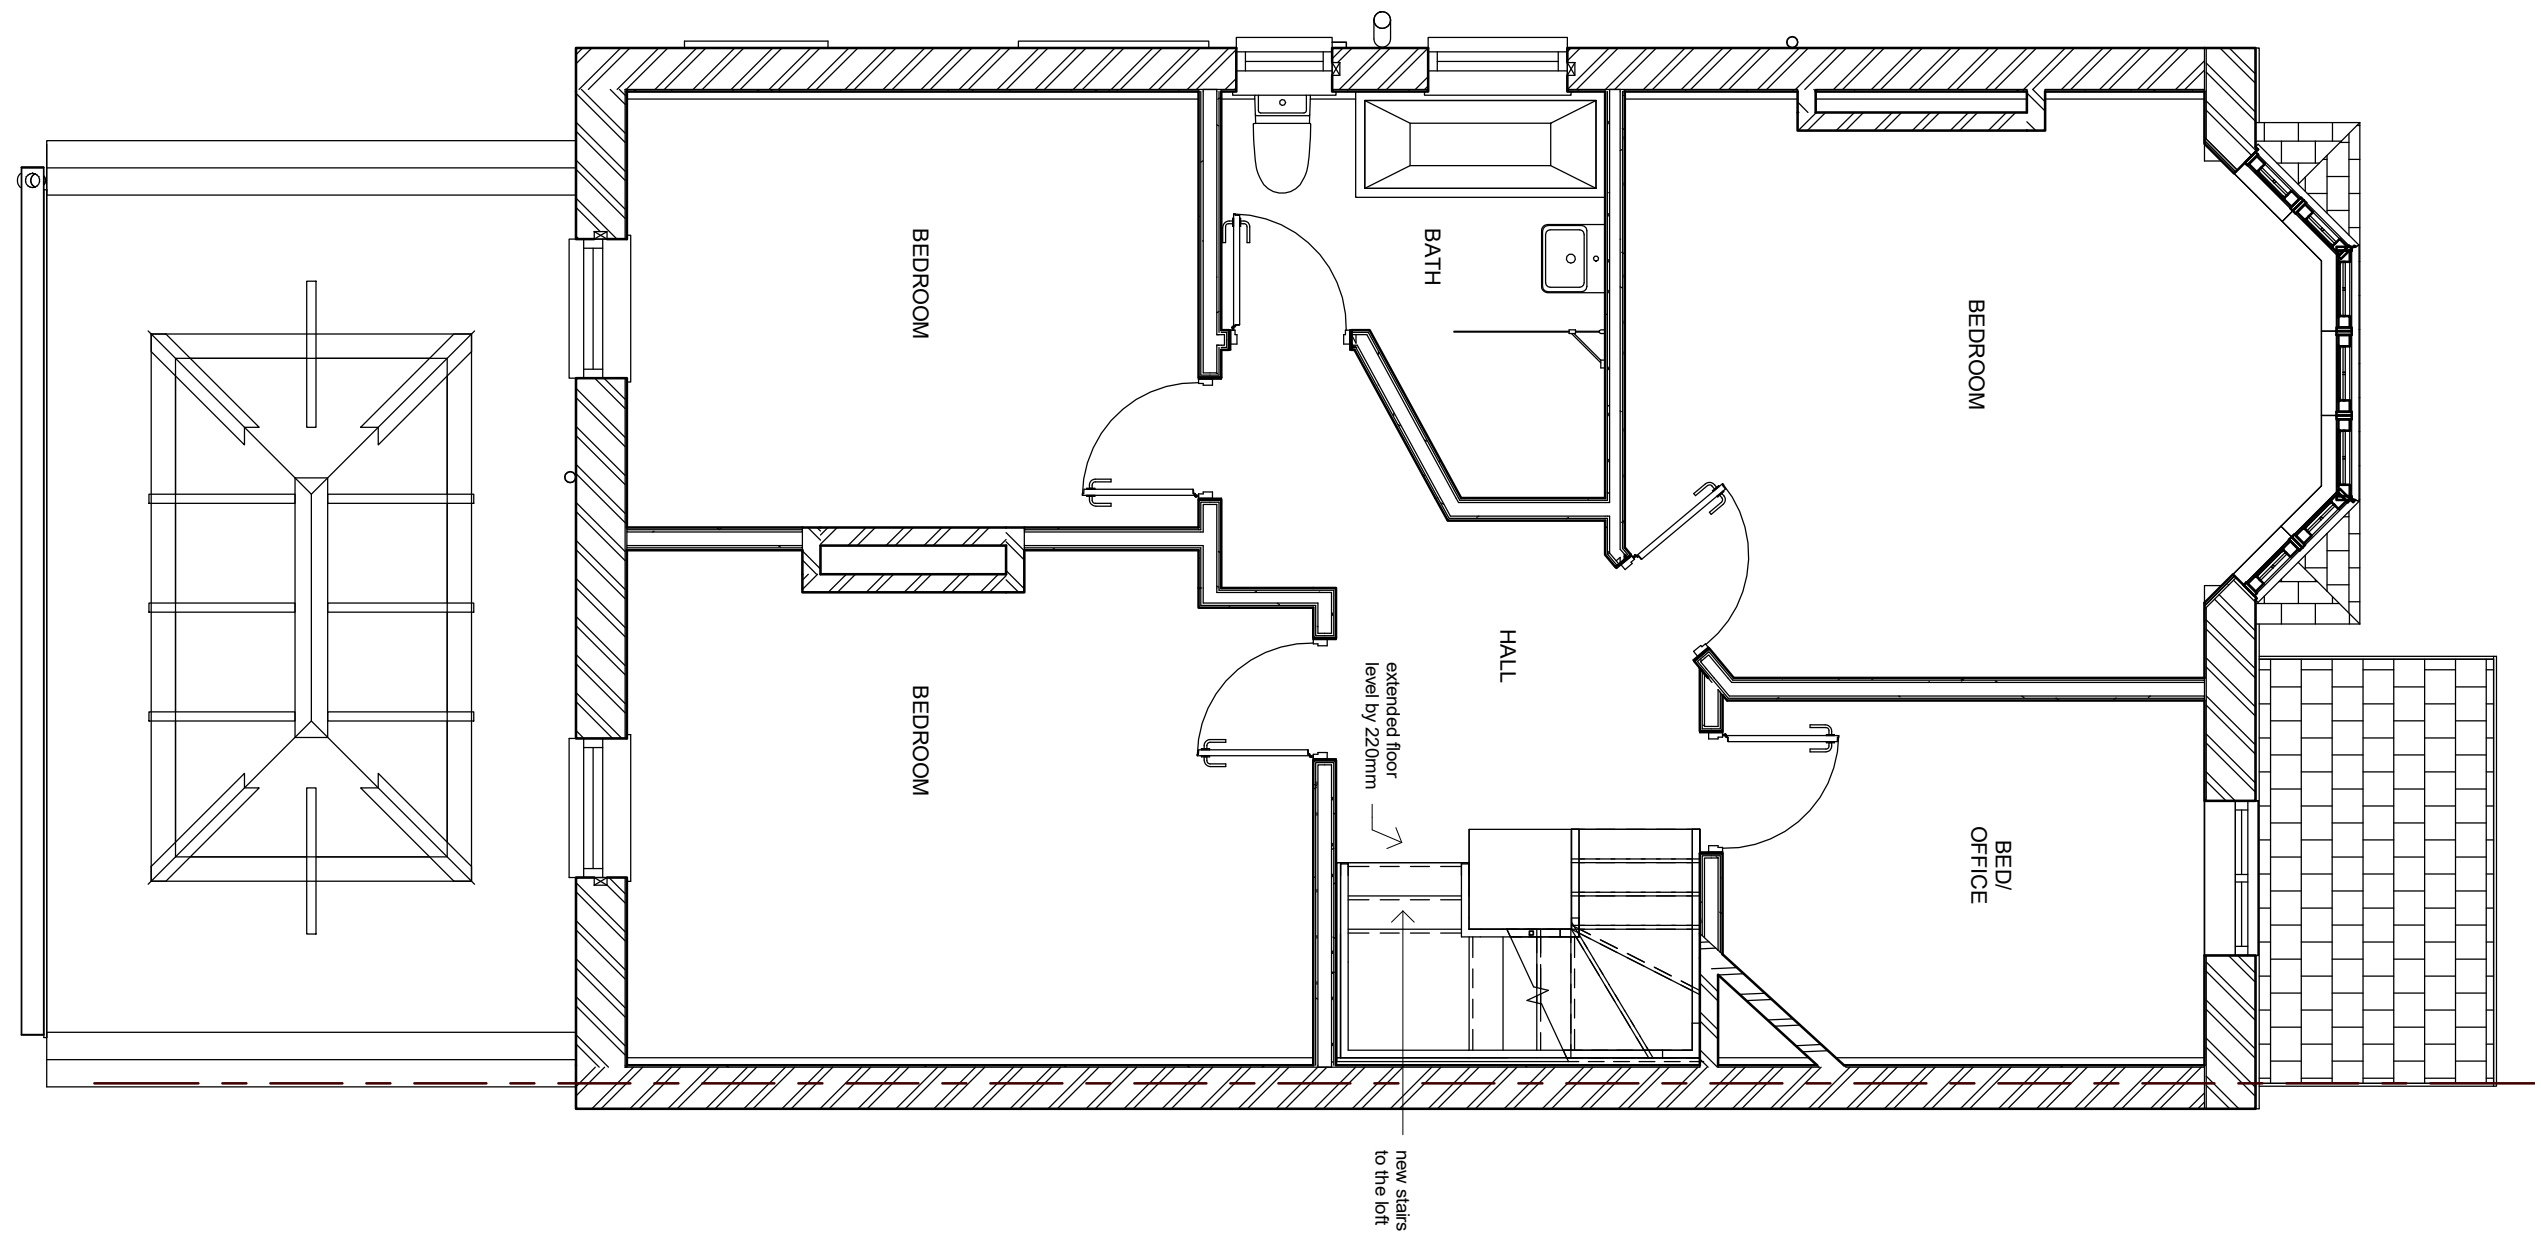

VISUAL SCALE 1:50 @ A3

**JEYH** Tel. 020 8785 2963  
 Mob. 07841 142561  
 20 Green Lane  
 Molesey, KT8 2PN  
 Just Extend Your House Ltd [info@justextendyourhouse.co.uk](mailto:info@justextendyourhouse.co.uk)

**NOTE:**  
 These drawings must be read in conjunction with Building Control Regulation details and structural calculation.  
 All dimensions to be confirmed on site.

**Project Name**  
 65 BURLINGTON AVENUE  
 RICHMOND  
 TW9 4DG

<b>PROPOSED 1ST FLOOR PLAN</b>		<b>A105</b>
Project number	560-PL-F	
Date	08/02/2021	
Drawn by	MALGORZATA KURZOWNIK	Scale 1 : 50