




4 EXISTING FRONT ELEVATION  
1 : 100

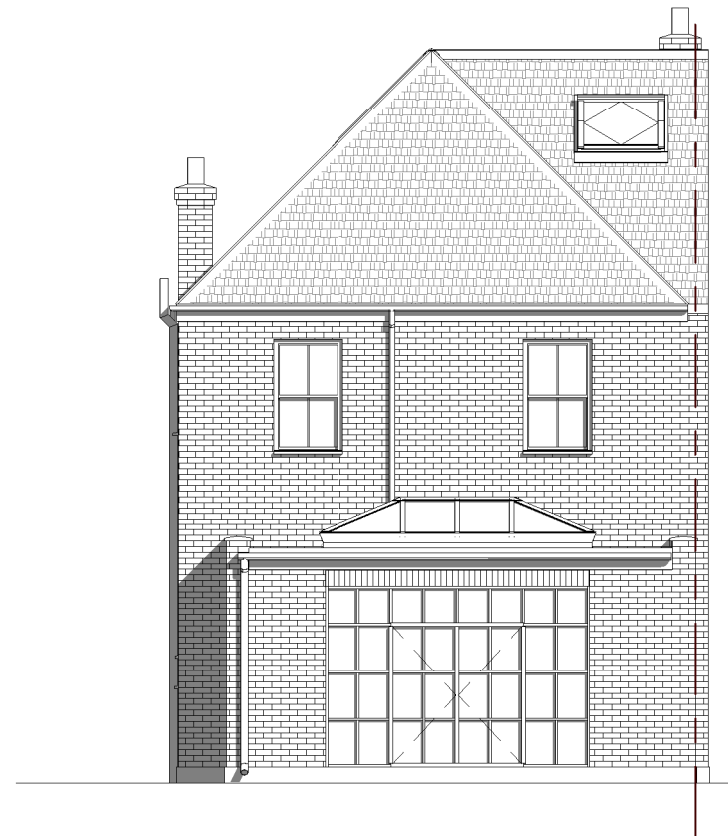

1 EXISTING REAR ELEVATION  
1 : 100

**JEYH**

Tel. 020 8785 2963  
Mob. 07841 142561  
20 Green Lane  
Molesey, KT8 2PN

Just Extend Your House Ltd [info@justextendyourhouse.co.uk](mailto:info@justextendyourhouse.co.uk)

NOTE:  
These drawings must be read in conjunction with Building  
Control Regulation details and structural calculation.  
All dimensions to be confirmed on site.

Project Name  
65 BURLINGTON AVENUE  
RICHMOND  
TW9 4DG

EXISTING FRONT AND REAR ELEVATIONS

Project number	560-PL-F
Date	08/02/2021
Drawn by	MALGORZATA KURZOWNIK

**A102**

Scale 1 : 100