




FRONT ELEVATION



SIDE ELEVATION  
facing No.2



REAR ELEVATION

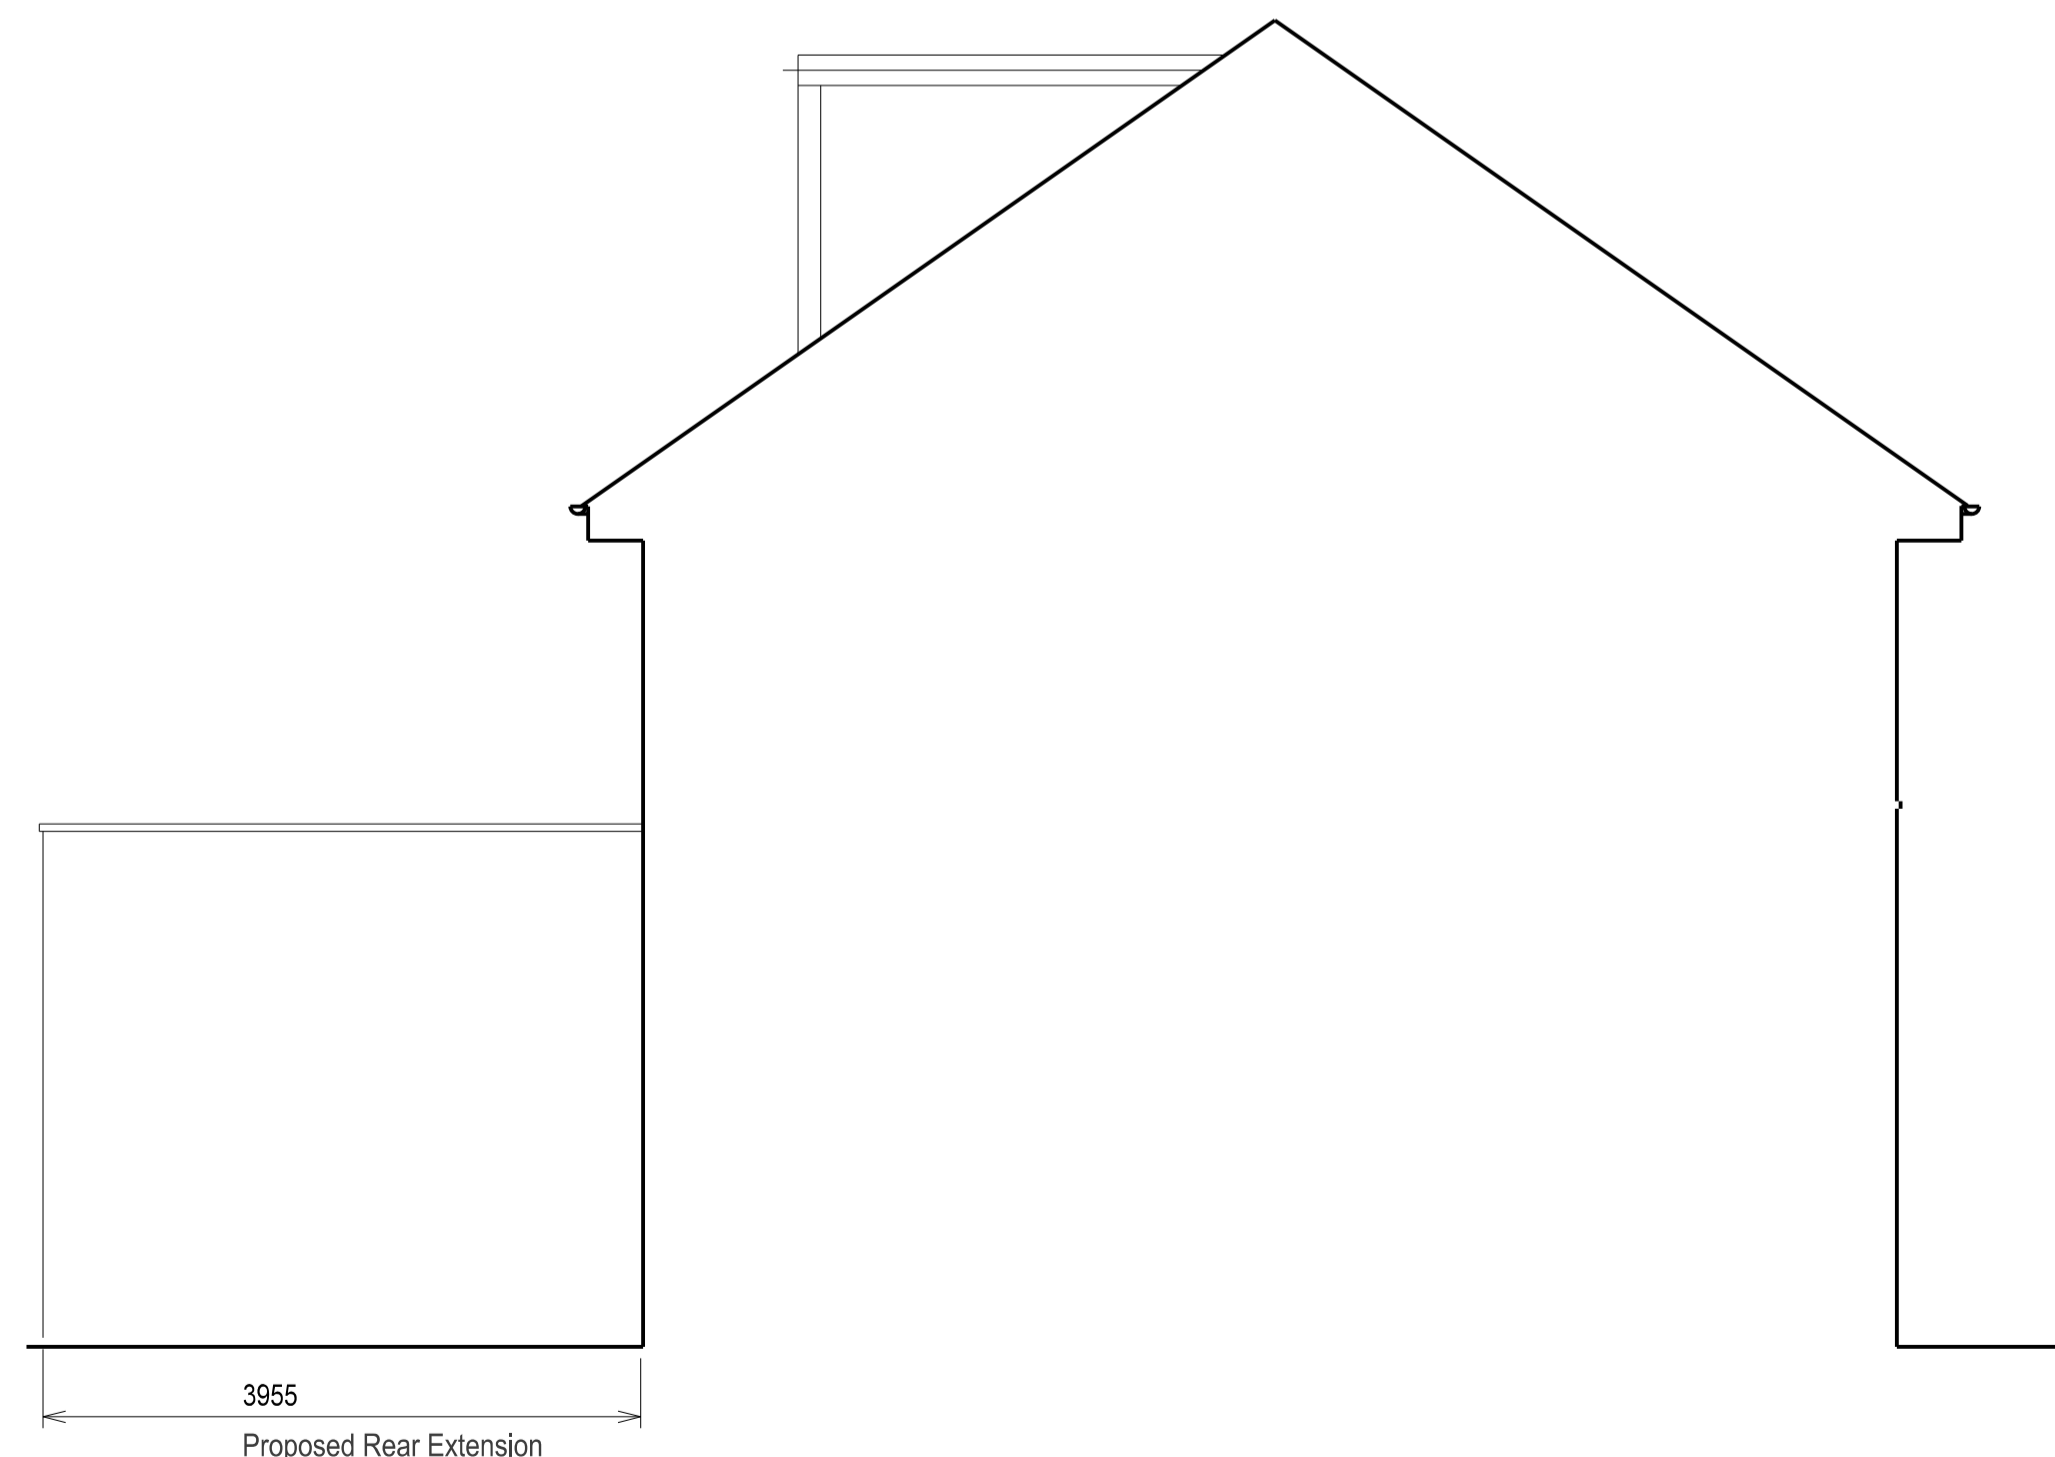


SIDE ELEVATION  
facing No.6

**EXTERNAL MATERIALS**

**SIDE + REAR EXTENSION**

Walls:	White painted render
Flat Roof:	Grey roofing membrane
Pitched Roof:	Red tile to match existing house
Front Window:	White uPVC to match existing
Glazed Doors:	Powder coated aluminium frames with clear glazing
Rooflights:	Powder coated aluminium frames with clear glazing.

**TIM BRENNAN ARCHITECTS**

 

**4 WAYSIDE**

**PROPOSED GROUND FLOOR EXTENSION : ELEVATIONS**

14 Muldown Avenue London SW14 Tel:0171-490 7919.Fax:0171-490 7929

Date: \_\_\_\_\_  
 Drawn by: \_\_\_\_\_  
 Checked: \_\_\_\_\_  
 Drawing No: \_\_\_\_\_

**1:50 @ A1**  
**Scale 1:100 @ A3**

**4WS:P2.02 A**