




EAST ELEVATION, SCALE 1:100




NORTH ELEVATION, SCALE 1:100




WEST ELEVATION, SCALE 1:100

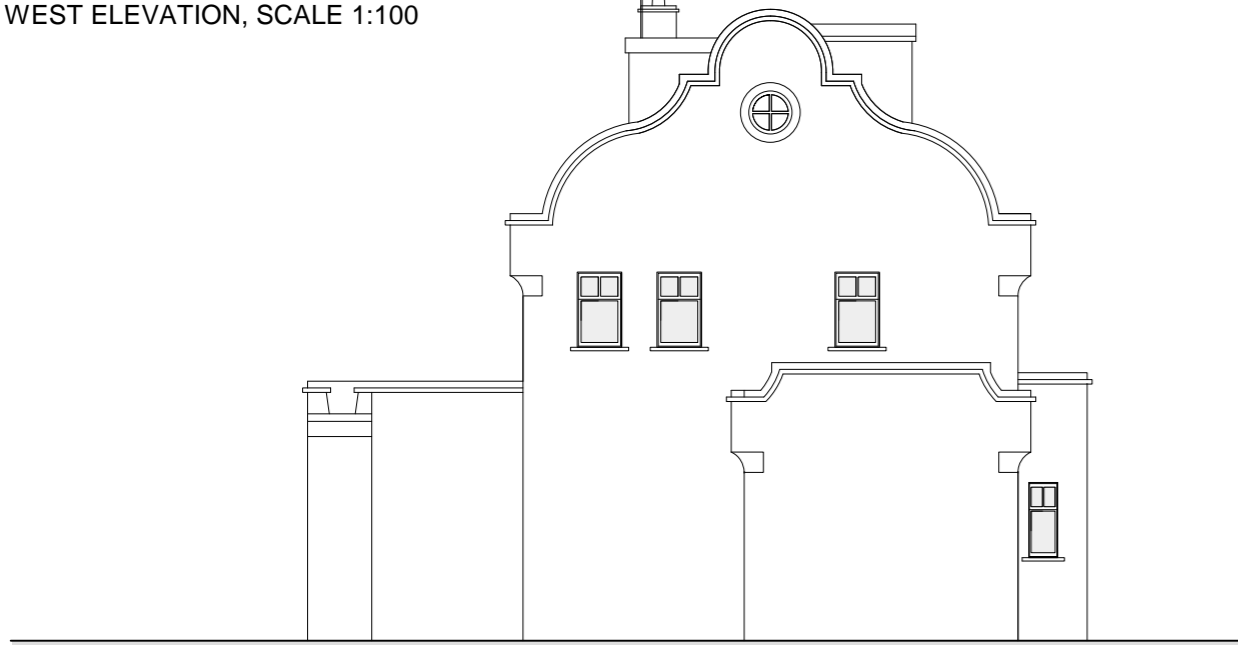


SOUTH ELEVATION, SCALE 1:100

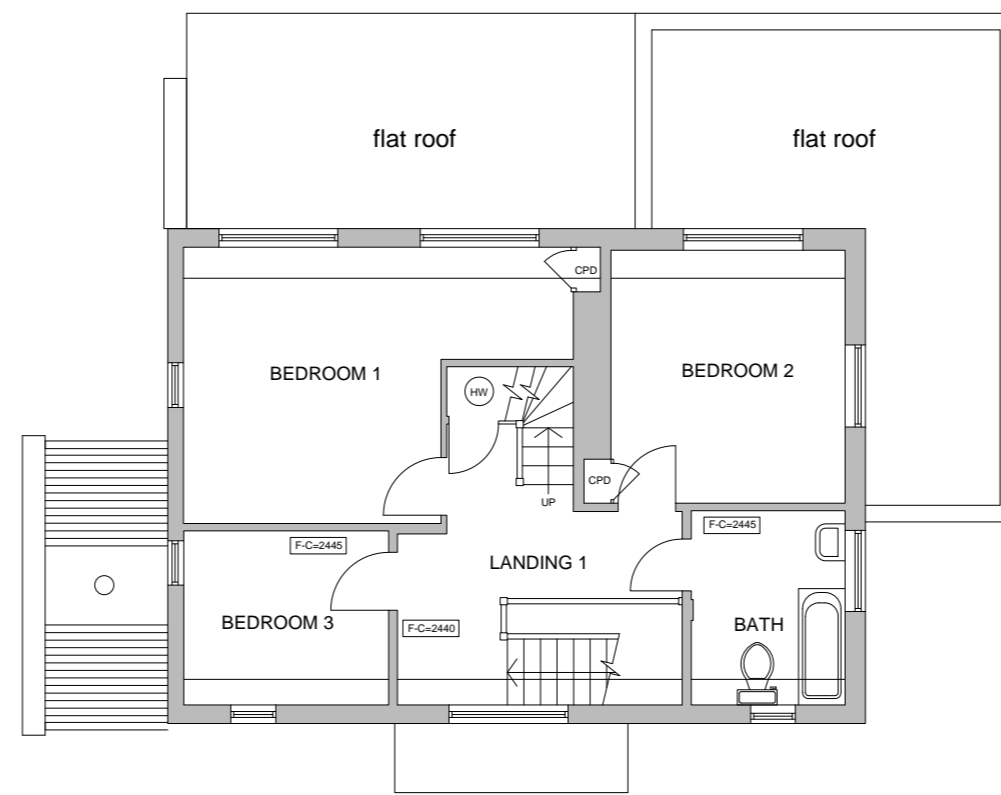


FIRST FLOOR PLAN, SCALE 1:100

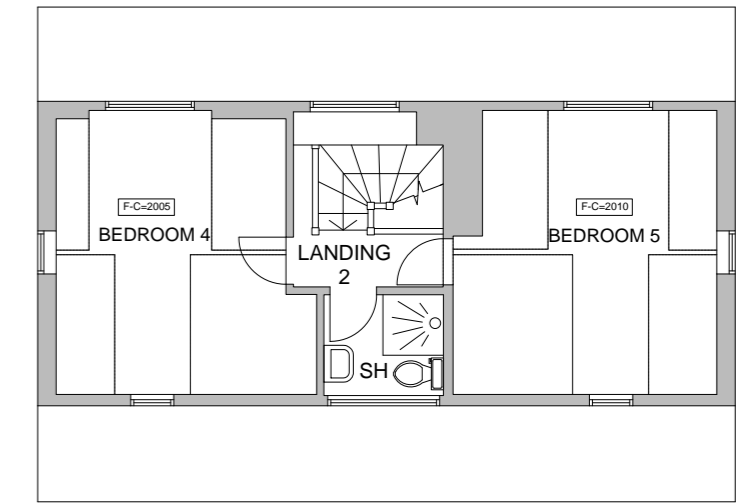


ATTIC PLAN, SCALE 1:100

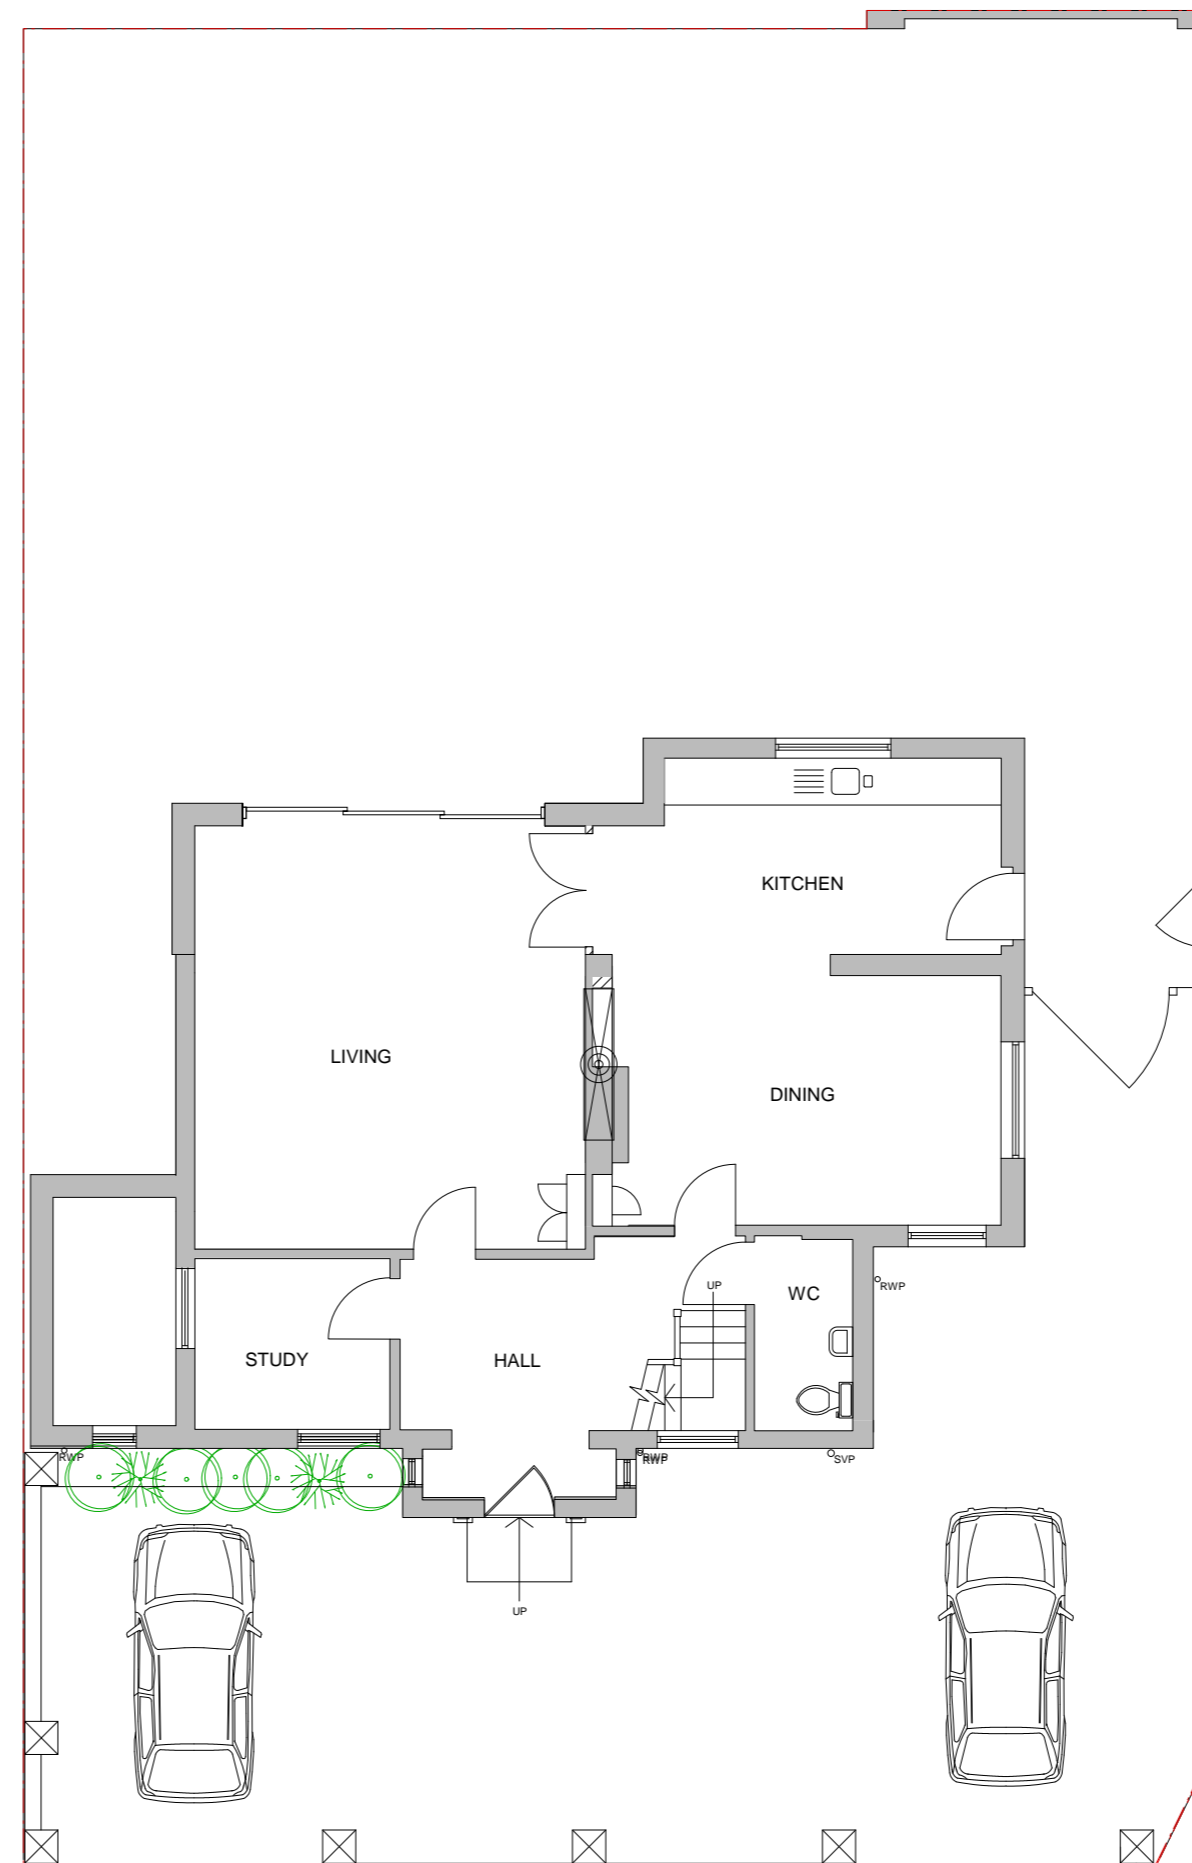

GROUND FLOOR PLAN, SCALE 1:100

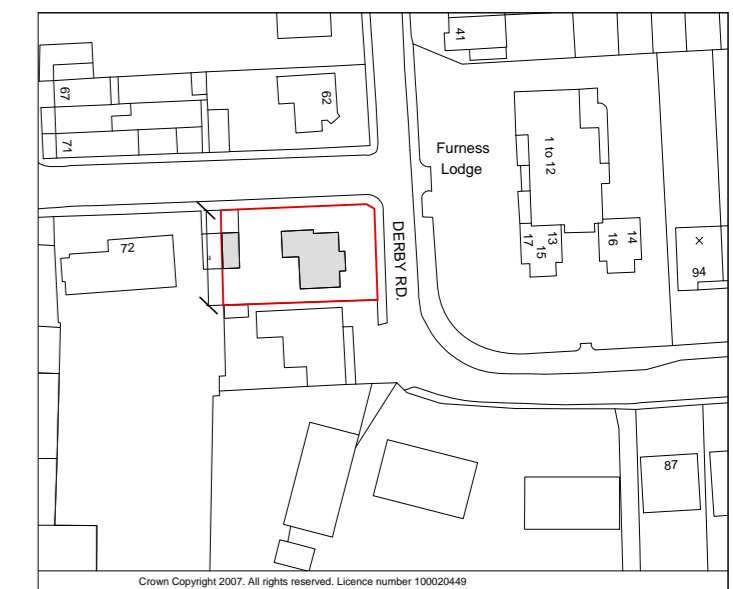

ORDNANCE SURVEY, SCALE 1:1250

Rev	Date	Amendment
 paulwiggins chartered architects RIBA Chartered Practice & Interior Designers info@paulwigginsarchitects.com 020 8878 4850		
1. This drawing remains copyright of Firbank Partnership Architectural Design and may not be reproduced or copied without consent in writing. 2. For construction purposes only; do not scale. All dimensions shall be checked prior to fabrication / commencement. 3. If in doubt, ask. 4. Any discrepancies shall be immediately reported to the architect. All work shall be carried out in accordance with the latest edition of Building Regulations / British Standards / Codes of Practice. 5. All electrical and gas works shall be carried out by qualified persons and in accordance with IEE, GasSafe and Part P Regulations as necessary. 6. All roof timbers to be pressure treated with preservative and any cut ends liberally soaked in preservative prior to fixing. 7. ALWAYS CONSULT STRUCTURAL ENGINEERS DRAWINGS FOR CONFIRMATION OF TIMBER, STEEL, CONCRETE AND ALL STRUCTURAL ELEMENTS.		
Client Mr Ken George		
Address 64 Derby Road, East Sheen, London SW14 7DP		
Drawing Title House Extension, Existing Drawings		
Date	Scale	Dwg No.
09.06.2020	1:1250 100 @ A2	16-04 EX01
		Rev.
		C