


NOTE:
Drawings produced using client
supplied survey information and
measured survey for planning
purposes only. All dimensions
to be checked on site.

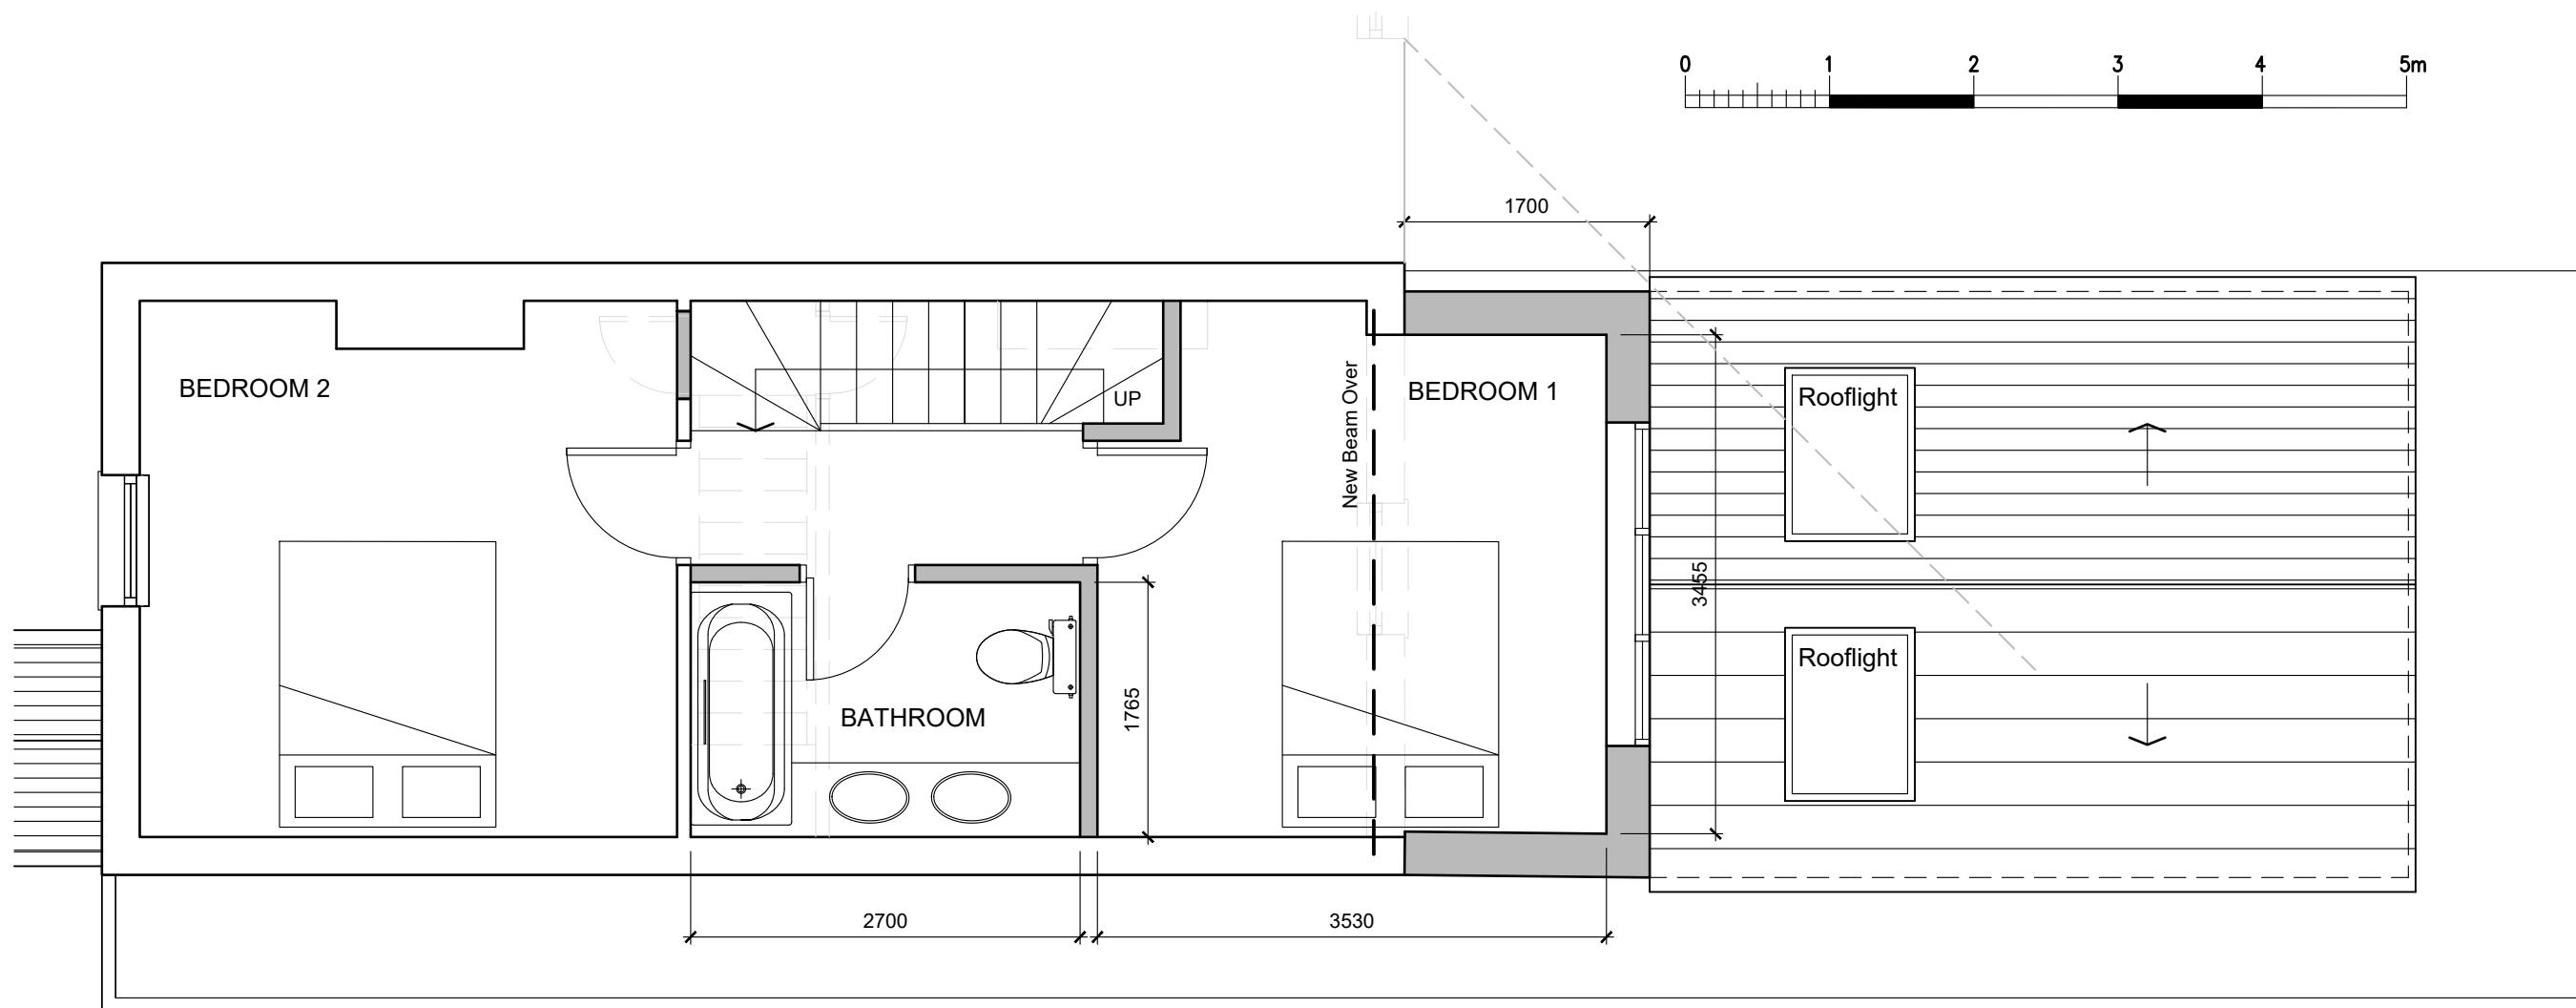

Proposed First Floor Layout 1:50



paul millard design
45 Cranes Park
Surbiton
KT5 8AR
t : 07990 525643
e : p.millard@paulmillarddesign.com
w : paulmillarddesign.com


Alexander Evans
19 Mereway Road
Twickenham
TW2 6RF

Ground Floor
Extension

Proposed Ground
Floor Plan Layout

1:50@A3

Drawing No. 205-030

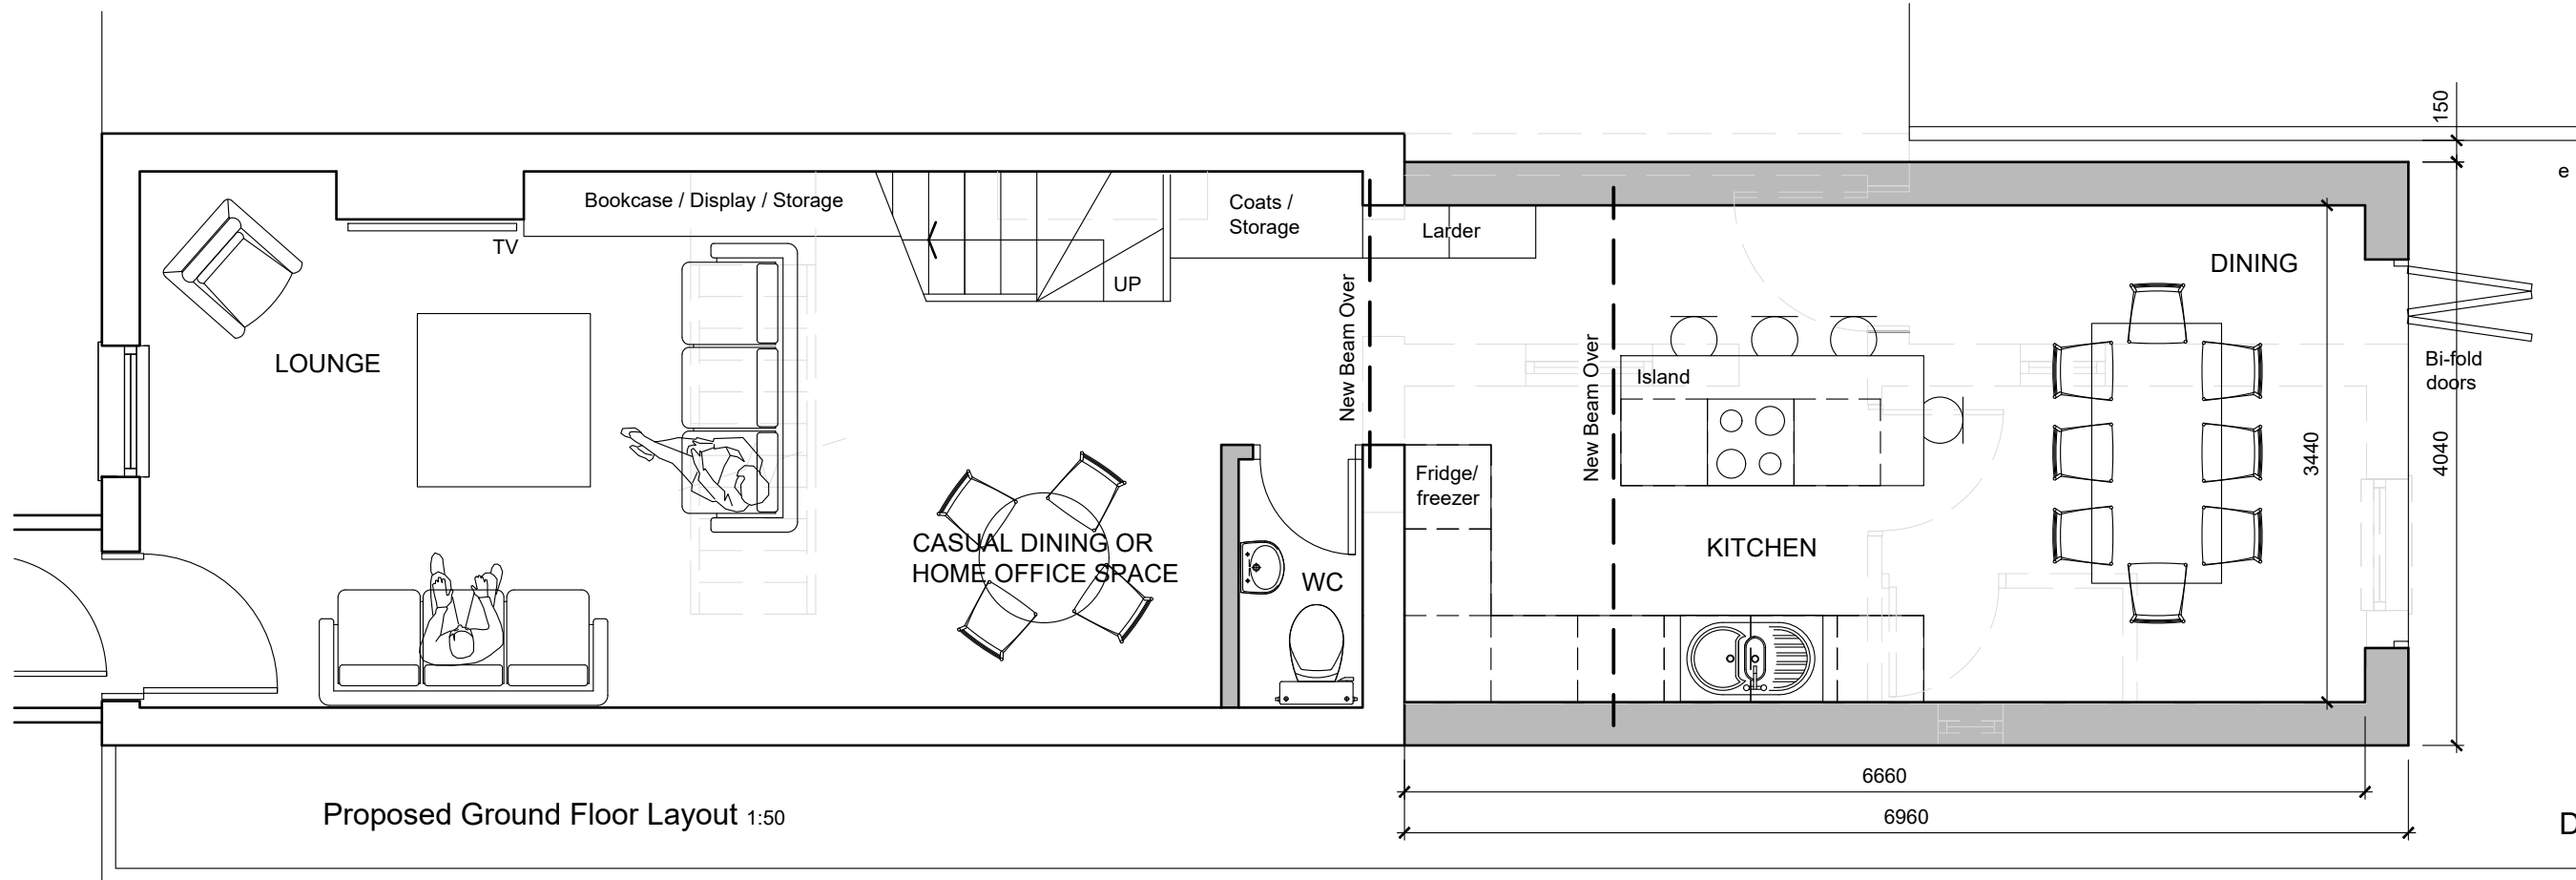

Proposed Ground Floor Layout 1:50

February 2020