


NOTE:
 Drawings produced using client
 supplied survey information and
 measured survey for planning
 purposes only. All dimensions
 to be checked on site.

Existing First Floor Layout 1:50



Existing Ground Floor Layout 1:50

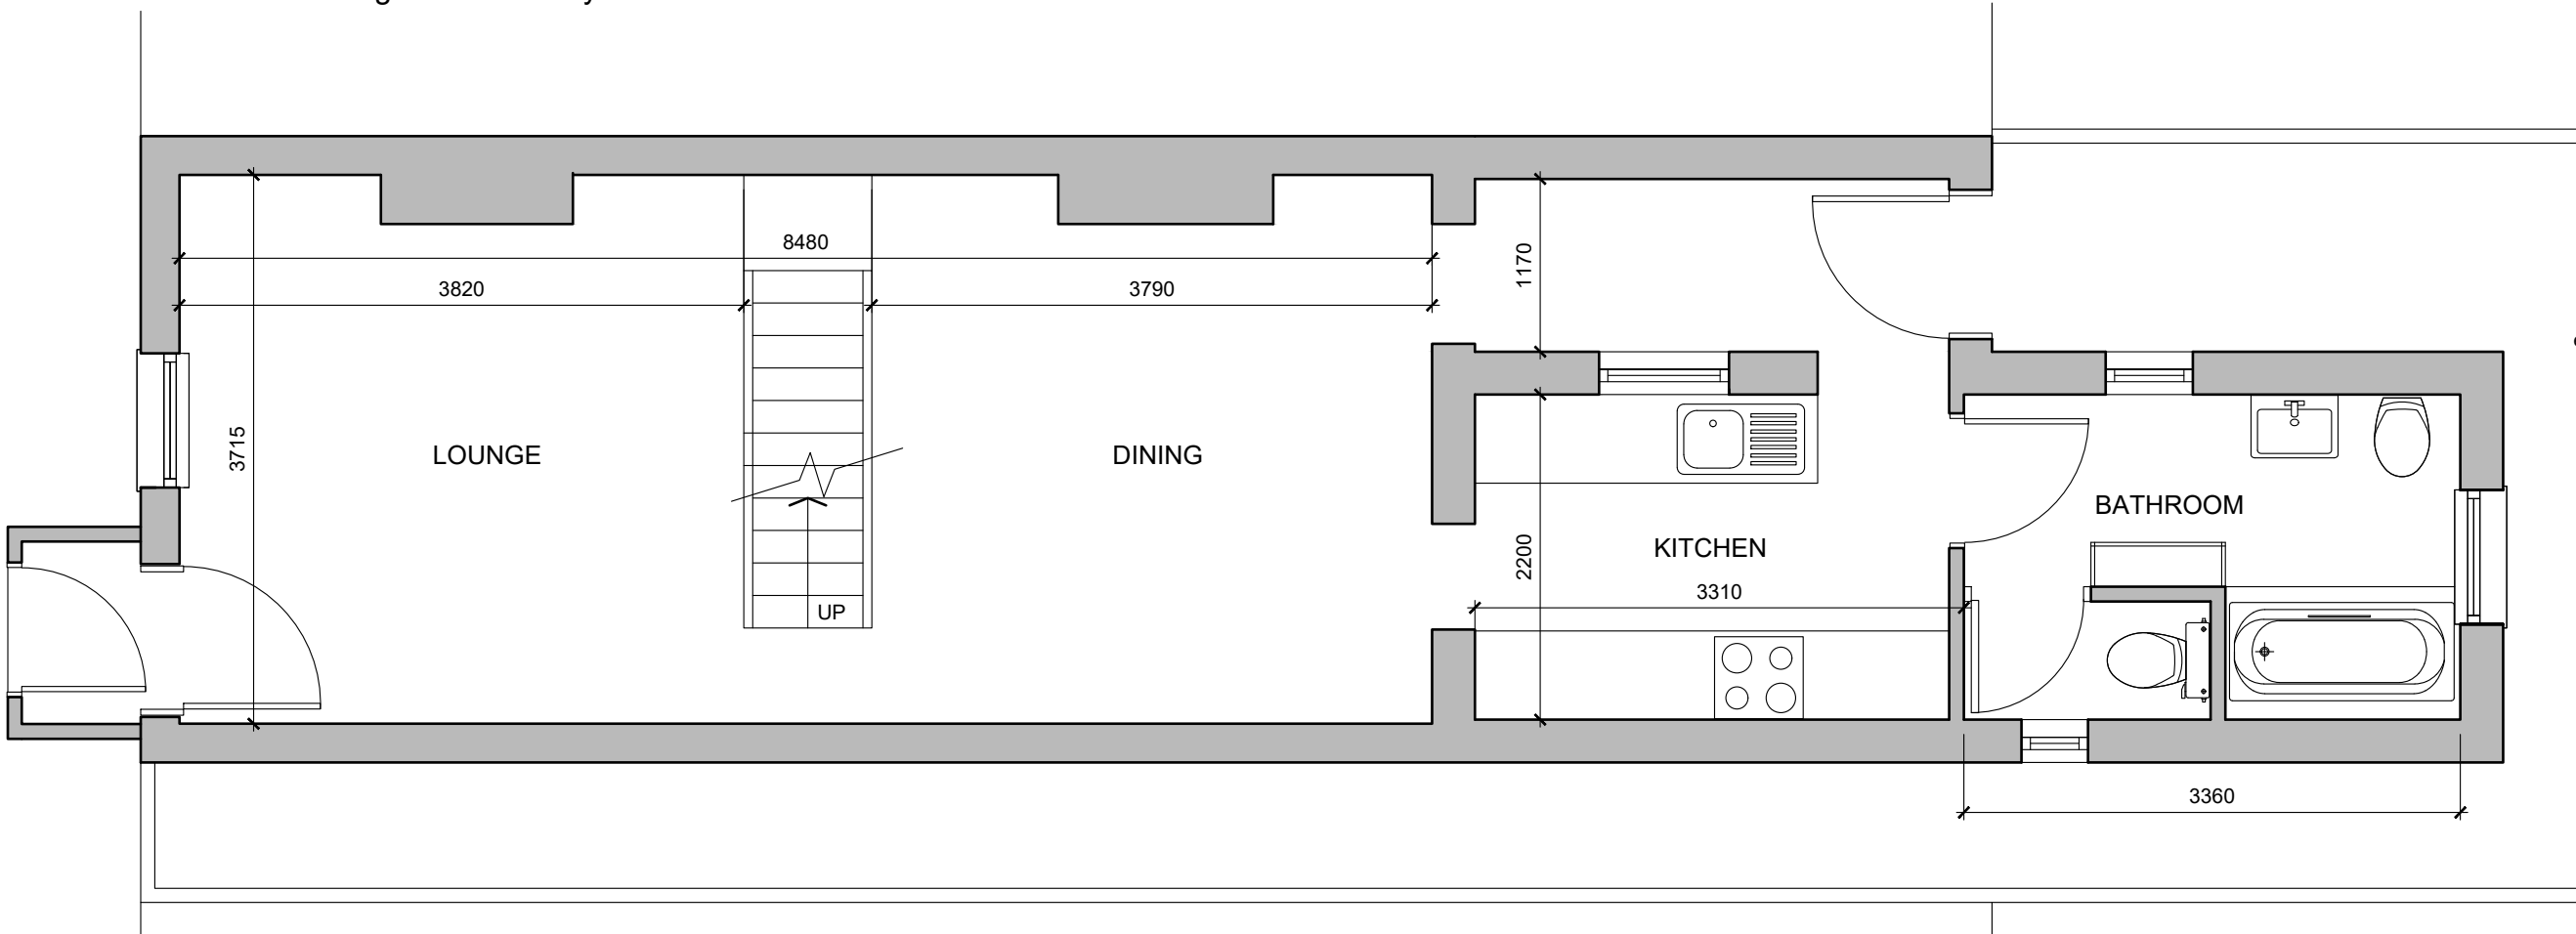

paul millard design
 45 Cranes Park
 Surbiton
 KT5 8AR
 t : 07990 525643
 e : p.millard@paulmillarddesign.com
 w : paulmillarddesign.com

Alexander Evans
 19 Mereway Road
 Twickenham
 TW2 6RF

Ground Floor
 Extension

Existing Ground
 Floor Plan Layout

1:50@A3



Drawing No. 205-010

October 2020