


BUR 3 - 6 BURNELL AVENUE, RICHMOND, TW10 7YE
House extension and remodelling for Phillippa and Limoz Logli
EXISTING FIRST FLOOR PLAN
Scale 1:50@A3

© Mark Prizeman 2021

12th February 2021

Mark Prizeman AADipl RIBA, chartered architect -
7 Dilke Street, London SW3 4JE
TEL: 020 7460 1348
MOB: 07990 525 869
E-MAIL: markprizeman@hotmail.com
markprizeman@btinternet.com
WEB: www.prizeman.co.uk

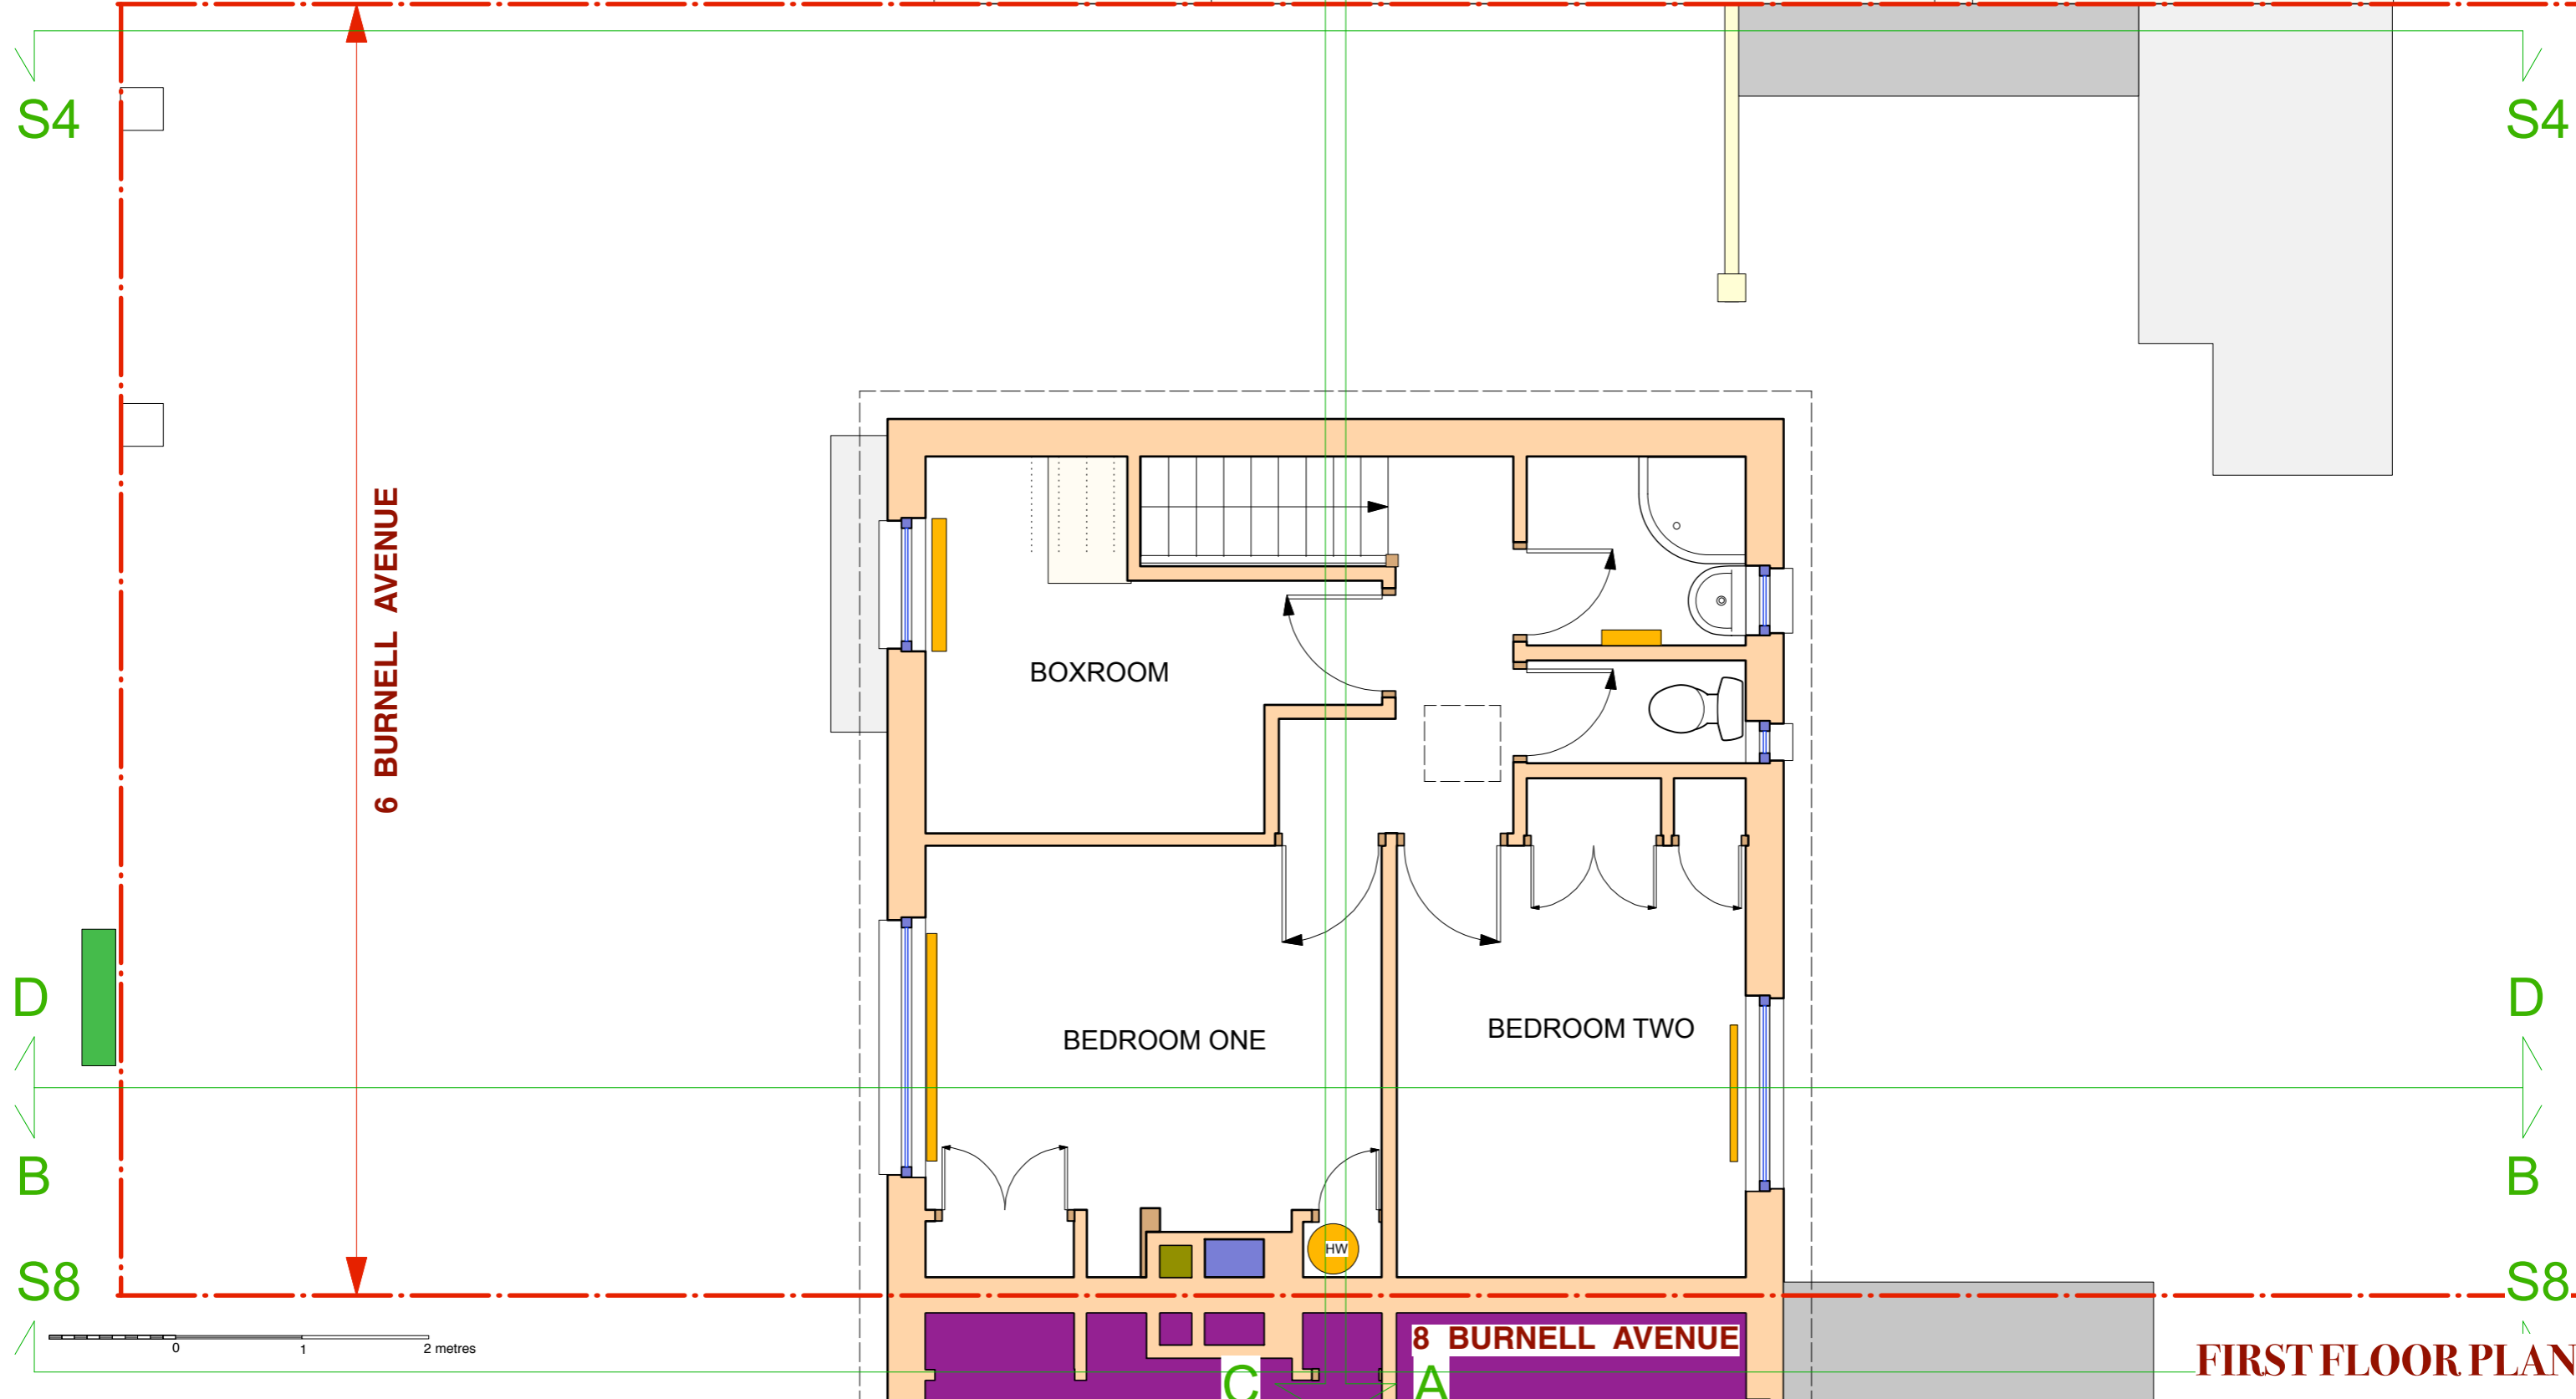

FIRST FLOOR PLAN