


1. EXISTING

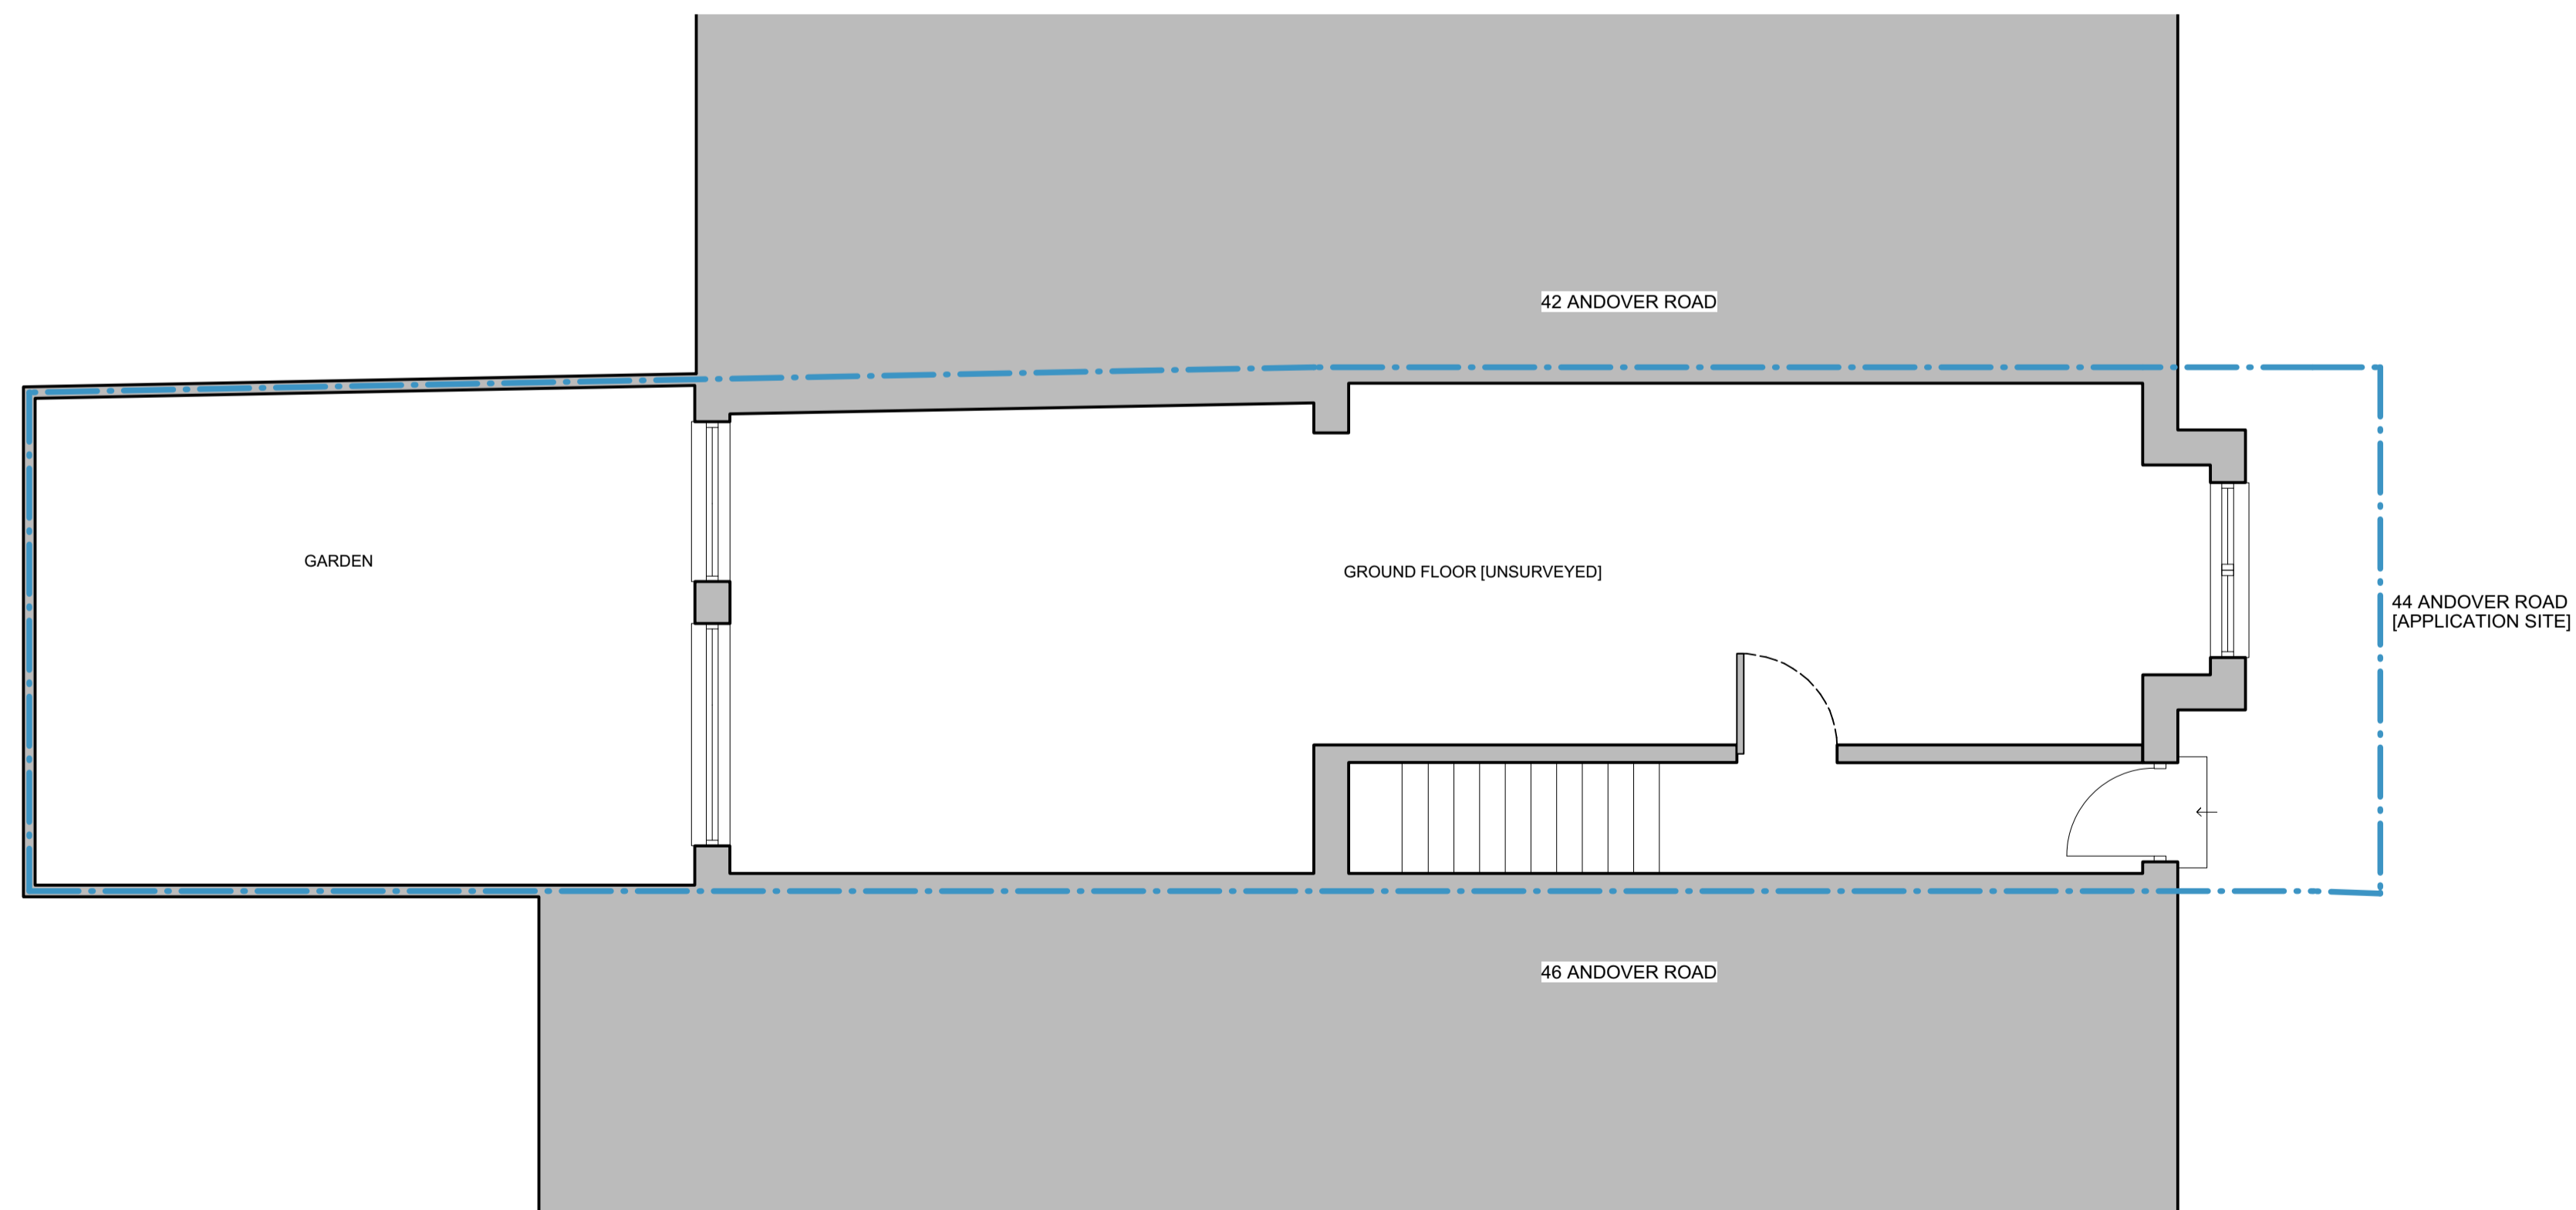


2. PROPOSED

Key: Ownership boundary Existing Fabric Proposed Fabric Demolished Fabric

Scale: 0 0.50 1.0 1.5 2.0 2.5m 1:100 @ A3 / 1:50 @ A1

Orientation:

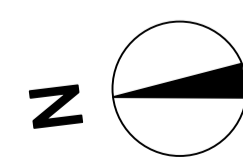

Revision	Date	Description
01	10/02/2021	Issued for DISCUSSION

1. Do not build from this drawing (this is purely for a planning application submission).
2. Copyright is retained by PLOT DESIGN GROUP LTD

PLOT ARCHITECTURE
+ DESIGN

ARCHITECTURE AND INTERIOR DESIGN STUDIO
LONDON BASED | WORKING WORLDWIDE
WWW.PLOTARCHITECTURE.CO.UK
24 THE GREEN TWICKENHAM LONDON
E : office@plotarchitecture.co.uk
T : 020 8255 2920

Project: 44 Andover Road, Twickenham, TW2 6PD.

Drawing Title
(PL) Planning Submission
Existing and Proposed Ground Floor Plan

Project No: **P195** Package: **(PL)** Doc No: **010_**