


1. EXISTING

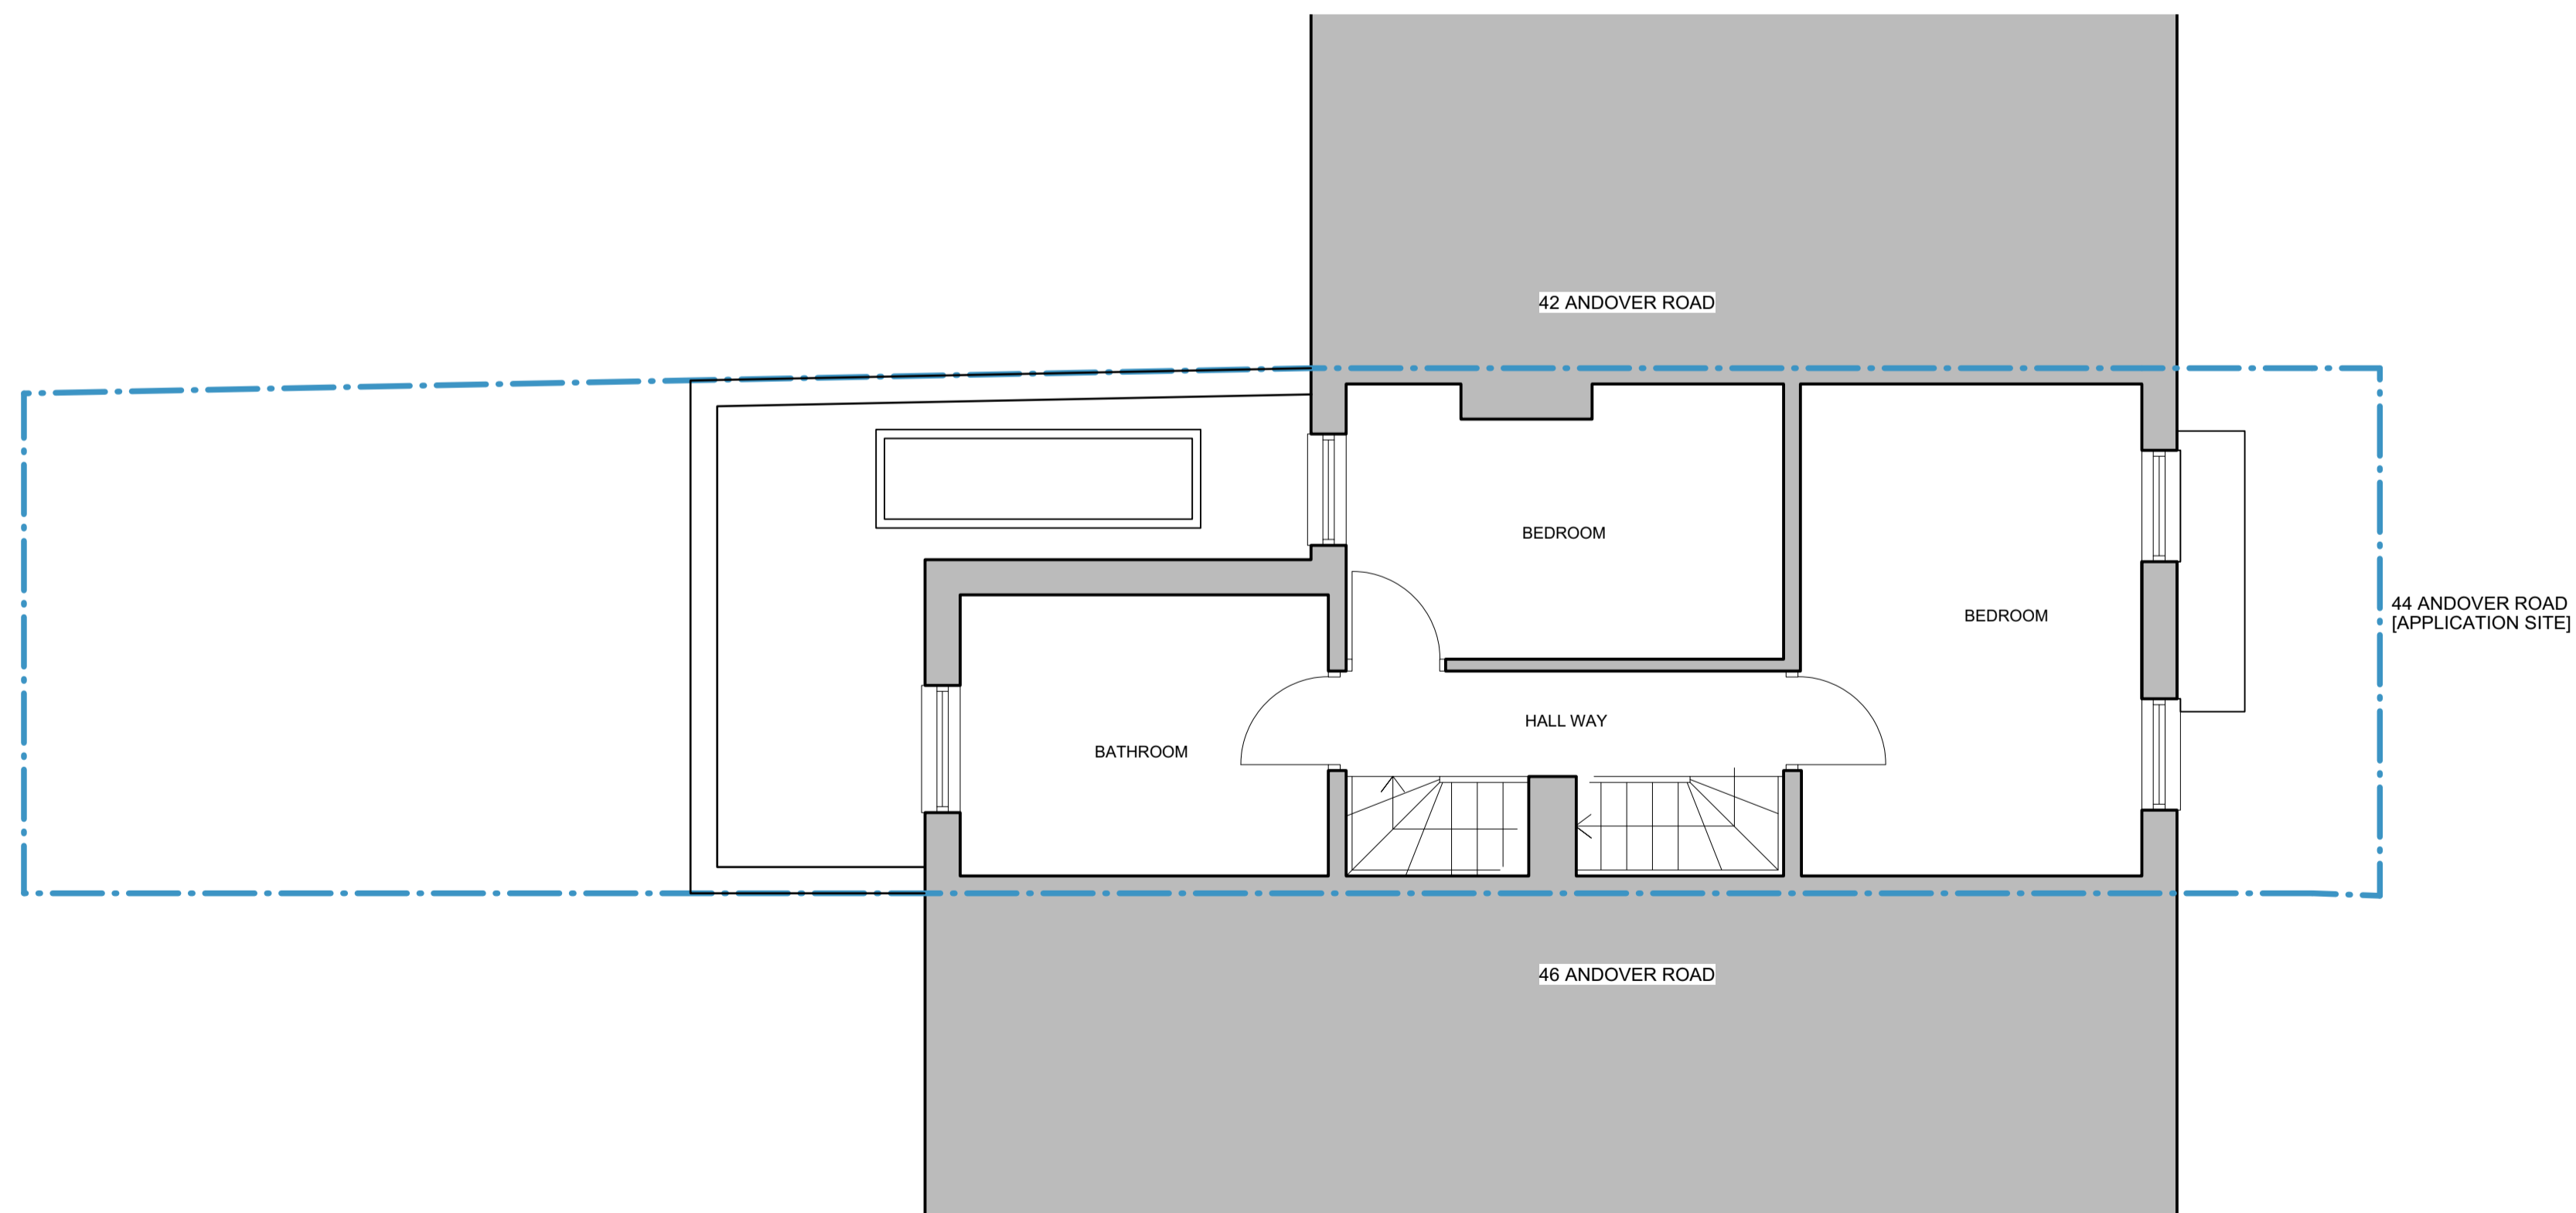


2. PROPOSED

Key: Ownership boundary Existing Fabric Proposed Fabric Demolished Fabric

Scale: 1:100 @ A3 / 1:50 @ A1

Orientation:

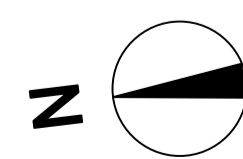

| Revision | Date | Description |
|----------|------------|-----------------------|
| 01 | 10/02/2021 | Issued for DISCUSSION |
| | | |
| | | |
| | | |
| | | |

PLOT ARCHITECTURE + DESIGN

ARCHITECTURE AND INTERIOR DESIGN STUDIO
LONDON BASED | WORKING WORLDWIDE
WWW.PLOTARCHITECTURE.CO.UK
24 THE GREEN TWICKENHAM LONDON
E : office@plotarchitecture.co.uk
T : 020 8255 2920

Project: **44 Andover Road, Twickenham, TW2 6PD.**
Drawing Title: **(PL) Planning Submission**
Existing and Proposed First Floor Plan
Project No: **P195** Package: **(PL)** Doc No: **011_**

1. Do not build from this drawing (this is purely for a planning application submission).
2. Copyright is retained by PLOT DESIGN GROUP LTD