


1. EXISTING

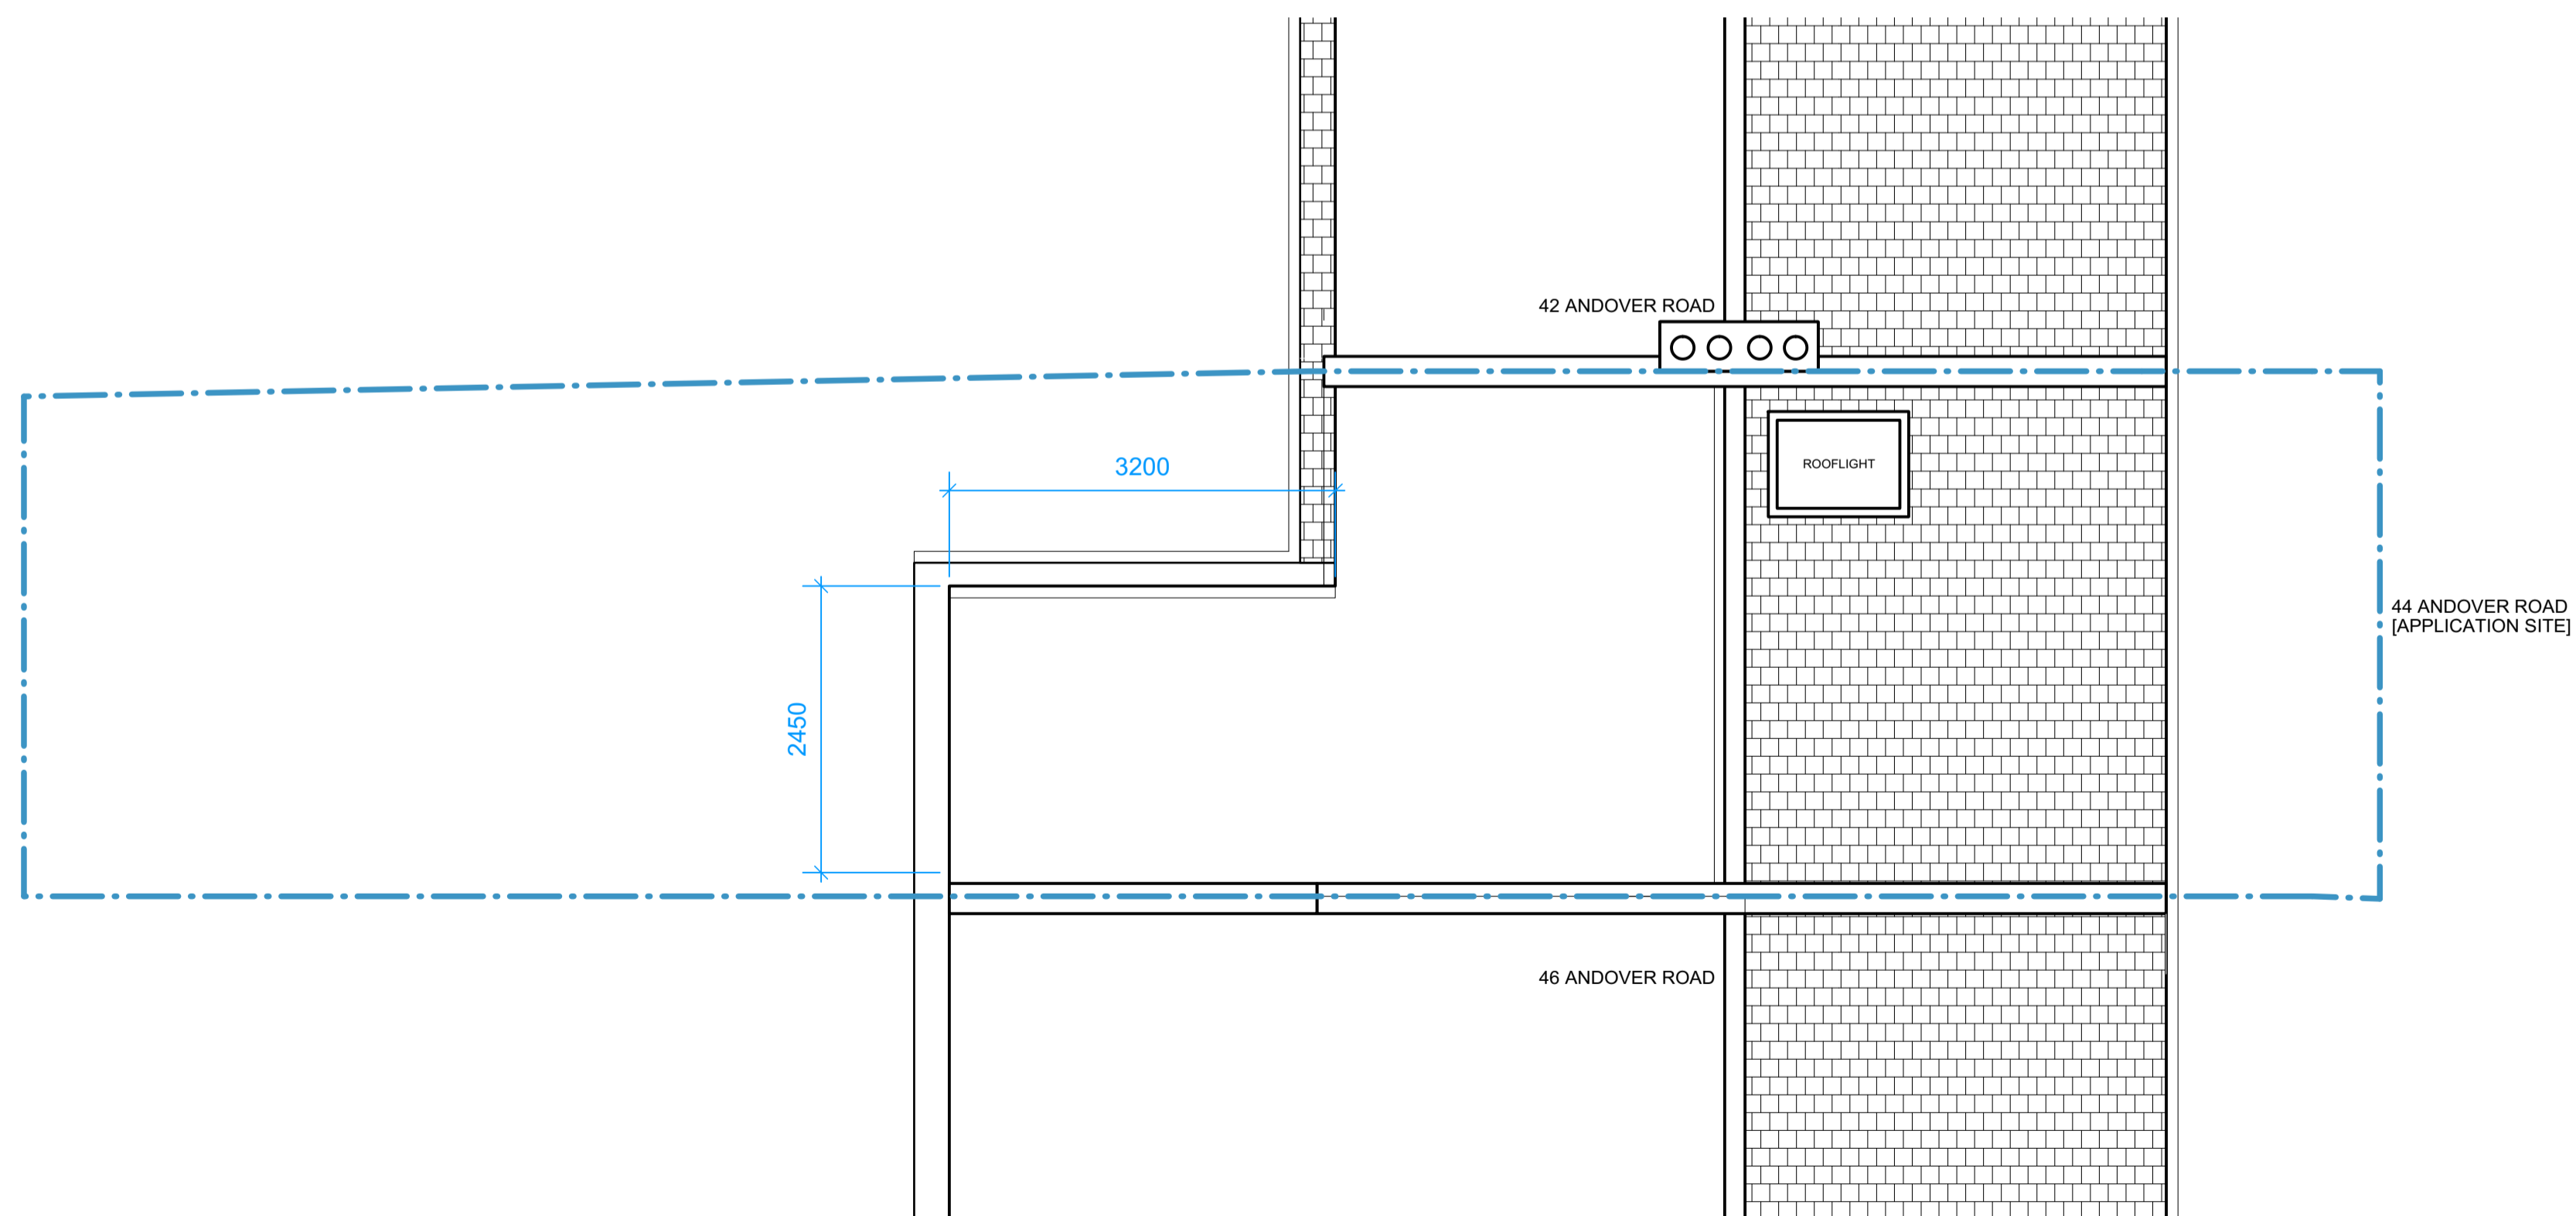

2. PROPOSED

<b>Key:</b> Ownership boundary Existing Fabric Proposed Fabric Demolished Fabric	<b>Scale:</b> 0 0.50 1.0 1.5 2.0 2.5m 1:100 @ A3 / 1:50 @ A1	<b>Orientation:</b> 	<table border="1"> <thead> <tr> <th>Revision</th> <th>Date</th> <th>Description</th> </tr> </thead> <tbody> <tr> <td>01</td> <td>10/02/2021</td> <td>Issued for DISCUSSION</td> </tr> <tr> <td> </td> <td> </td> <td> </td> </tr> <tr> <td> </td> <td> </td> <td> </td> </tr> </tbody> </table>	Revision	Date	Description	01	10/02/2021	Issued for DISCUSSION							<b>PLOT</b> ARCHITECTURE + DESIGN  <small>ARCHITECTURE AND INTERIOR DESIGN STUDIO          LONDON BASED   WORKING WORLDWIDE</small>  <b>WWW.PLOTARCHITECTURE.CO.UK</b>  <small>24 THE GREEN TWICKENHAM LONDON</small>  <small>E : office@plotarchitecture.co.uk          T : 020 8255 2920</small>	Project: <b>44 Andover Road, Twickenham, TW2 6PD.</b>
			Revision	Date	Description												
01	10/02/2021	Issued for DISCUSSION															
Drawing Title: <b>(PL) Planning Submission</b> <b>Existing and Proposed Roof Plan</b>	Project No: <b>P195</b>	Package: <b>(PL)</b>	Doc No: <b>013_</b>														

1. Do not build from this drawing (this is purely for a planning application submission).  
 2. Copyright is retained by PLOT DESIGN GROUP LTD