

HAYWARD DESIGN

The Wood, 34 Arbrook Lane, Esher, Surrey, KT10 9EE
T: 07900 581605 E: rhaywardclark@gmail.com

PROJECT: 3 LISBON AVENUE ; PROPOSED SINGLE STOREY REAR EXTENSION

CLIENT: MR and MRS PYATT

DRAWING TITLE: EXISTING GROUND and FIRST FLOOR PLANS

SCALE:

1:50 @ A3


DATE:

08/02/2021


DRAWING NO:

514/7/22

Use figured dimensions. This drawing is the copyright of Hayward Design Ltd

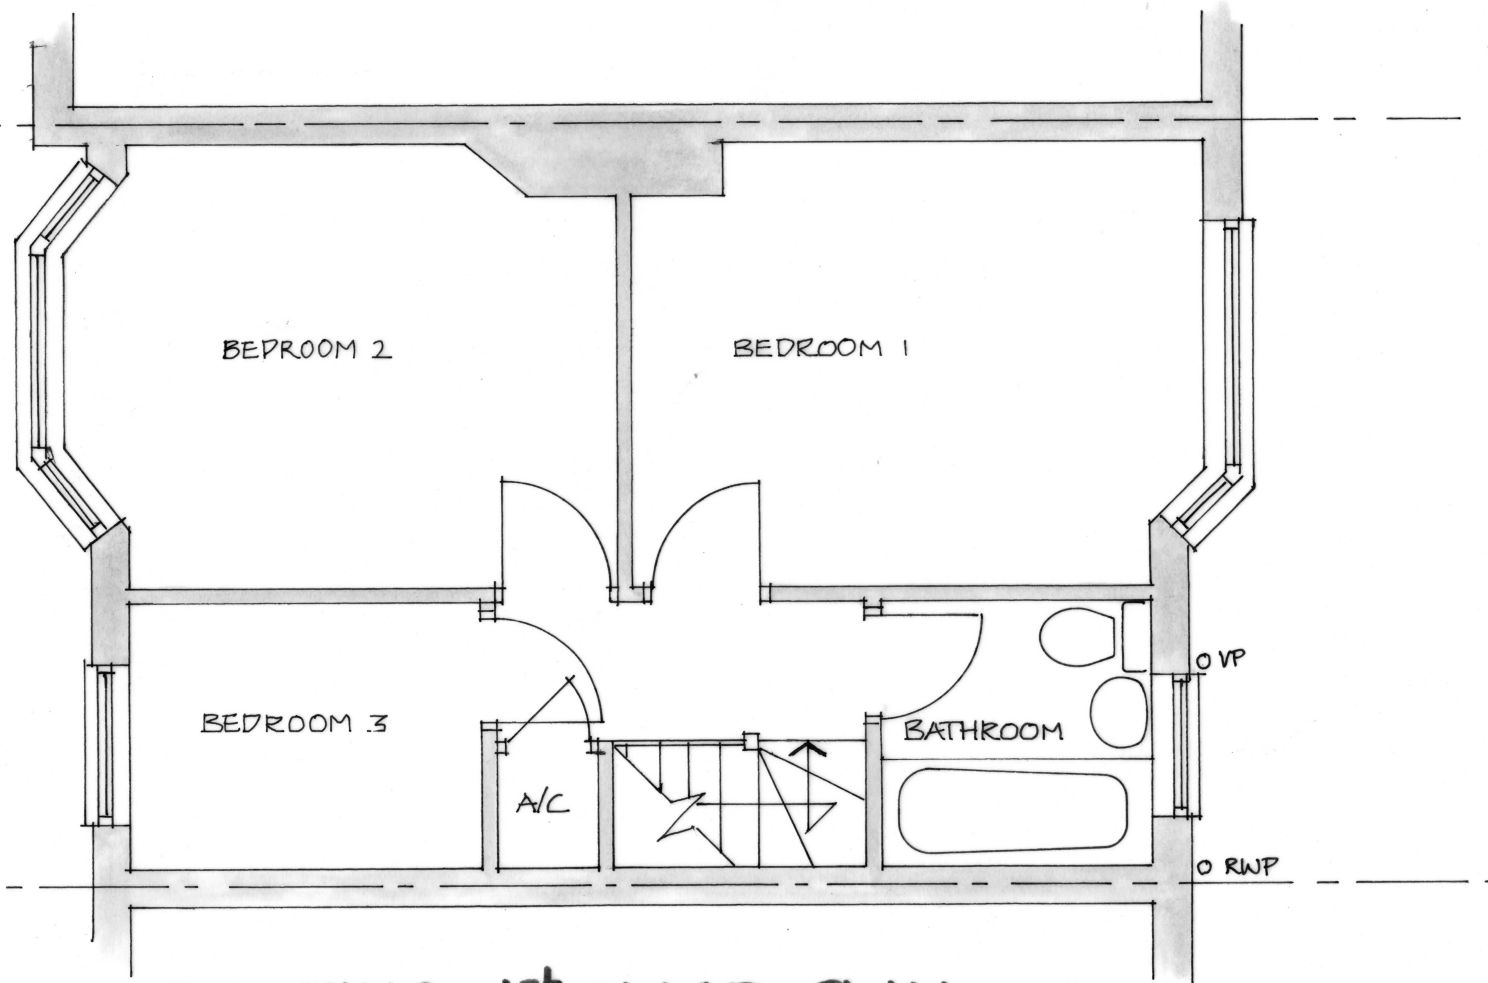

EXISTING 1st FLOOR PLAN

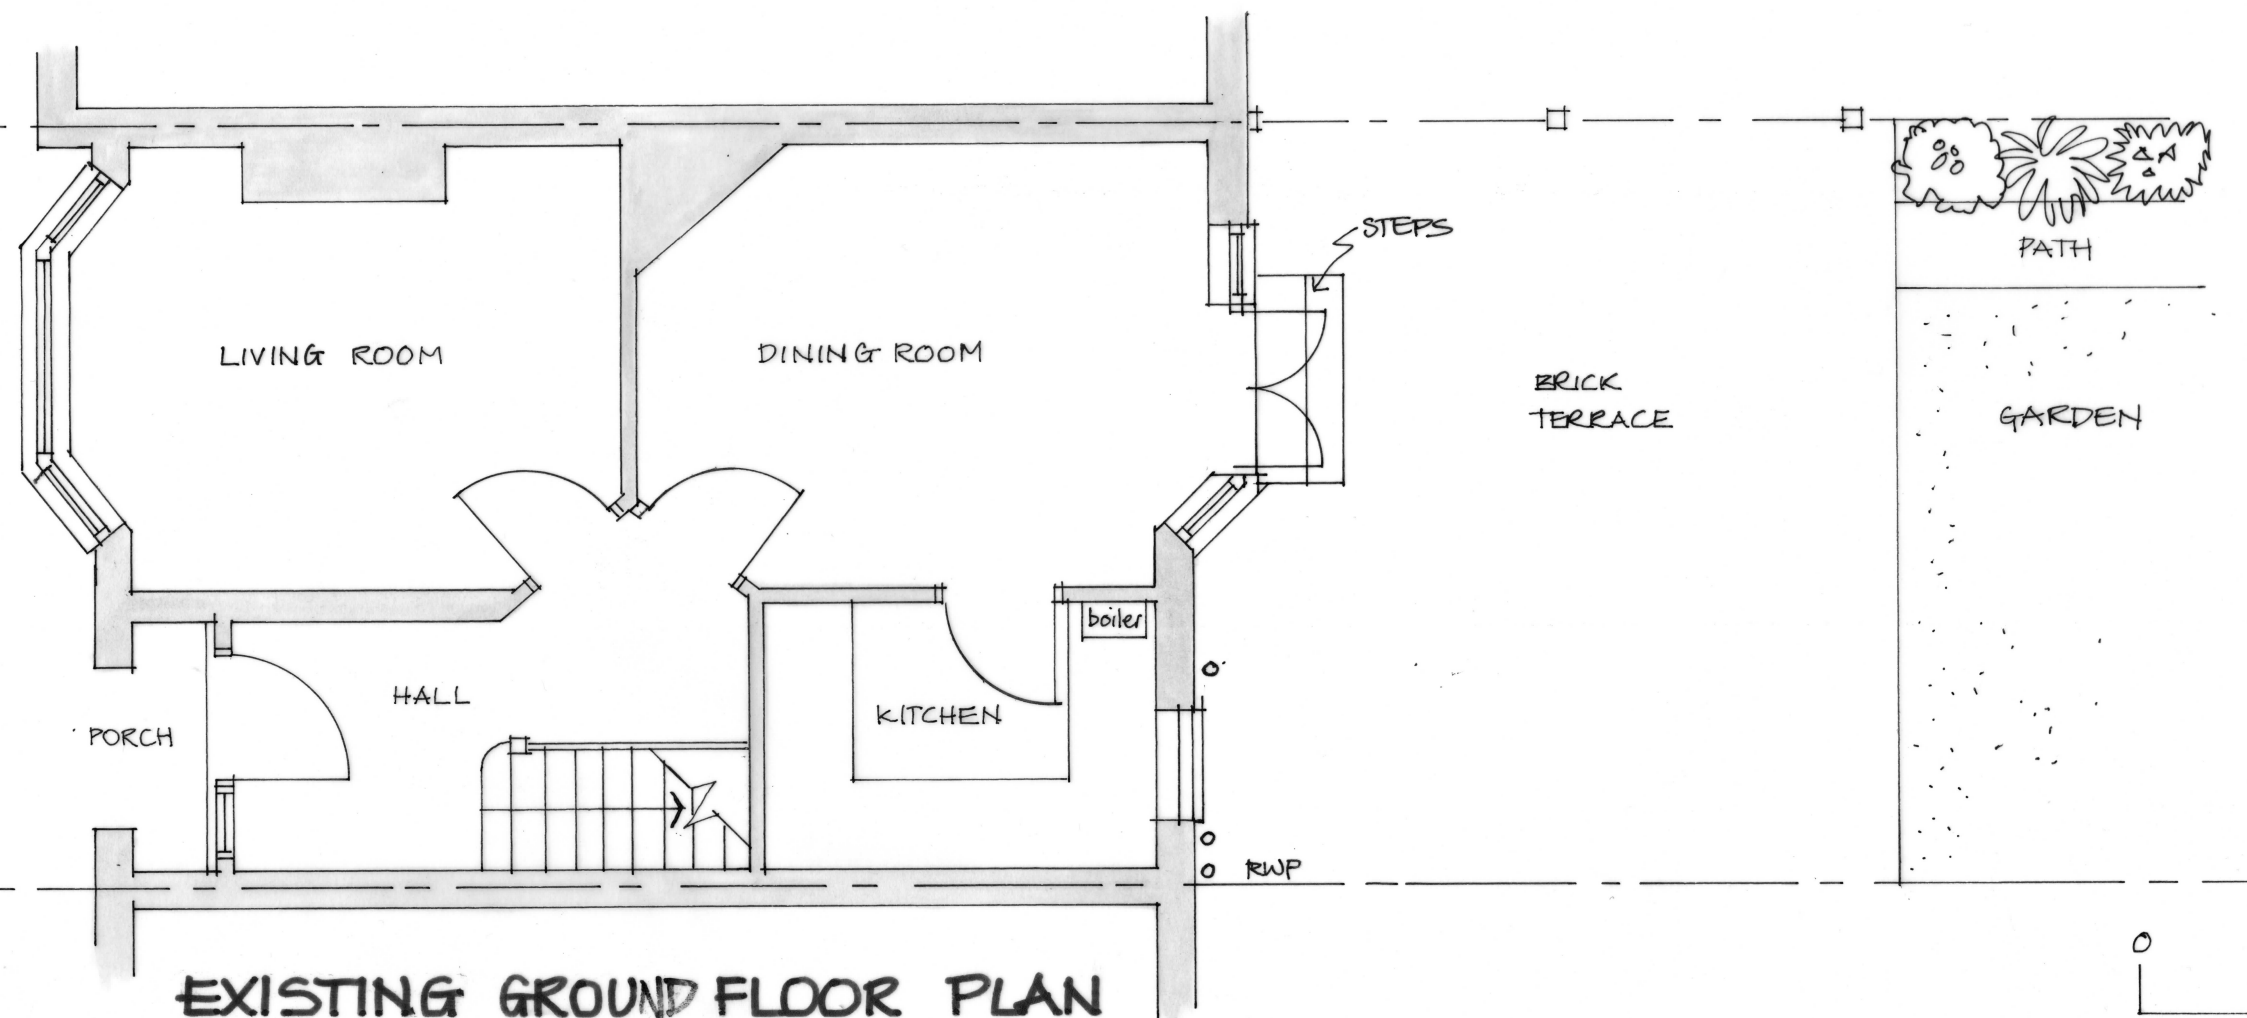

EXISTING GROUND FLOOR PLAN

