

HAYWARD DESIGN

The Wood, 34 Arbrook Lane, Esher, Surrey, KT10 9EE
 T: 07900 581605 E: rhaywardclark@gmail.com

PROJECT: 3 LISBON AVENUE / PROPOSED SINGLE STOREY REAR EXTENSION

CLIENT: MR and MRS PYATT


DRAWING TITLE: PROPOSED GROUND FLOOR and FIRST FLOOR PLANS

SCALE:
1:50 @ A3


DATE:
08/02/2021

DRAWING NO.:
514/D/23

Use figured dimensions. This drawing is the copyright of Hayward Design Ltd

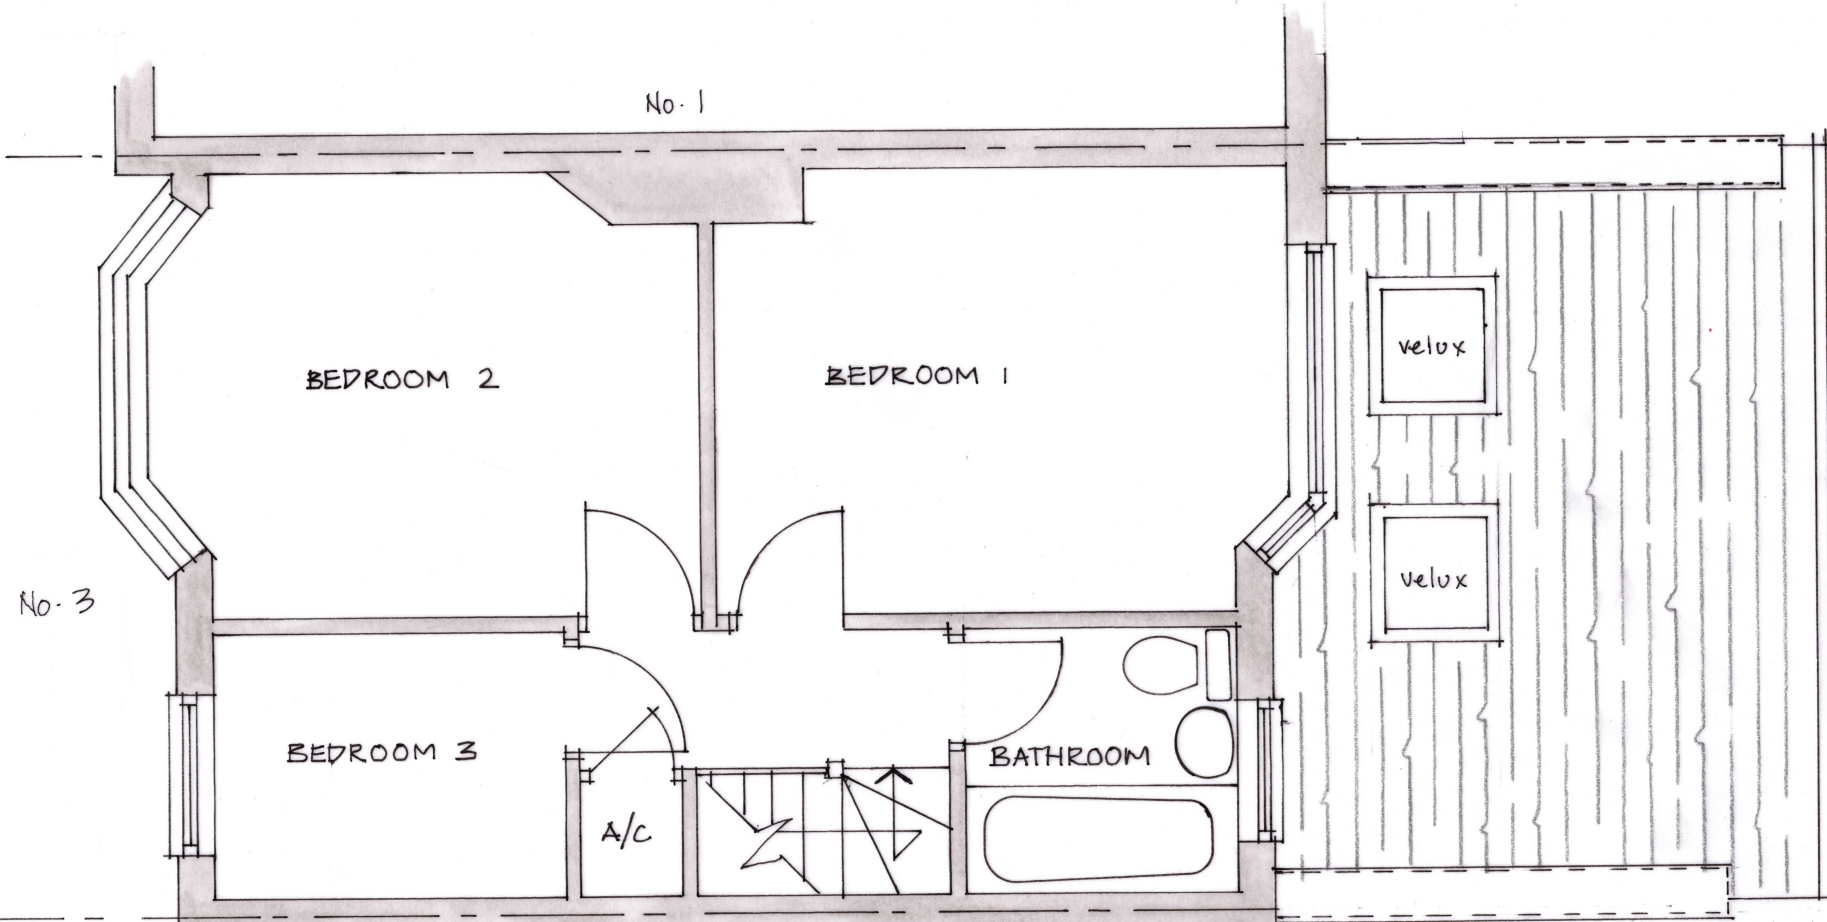

PROPOSED 1st FLOOR PLAN

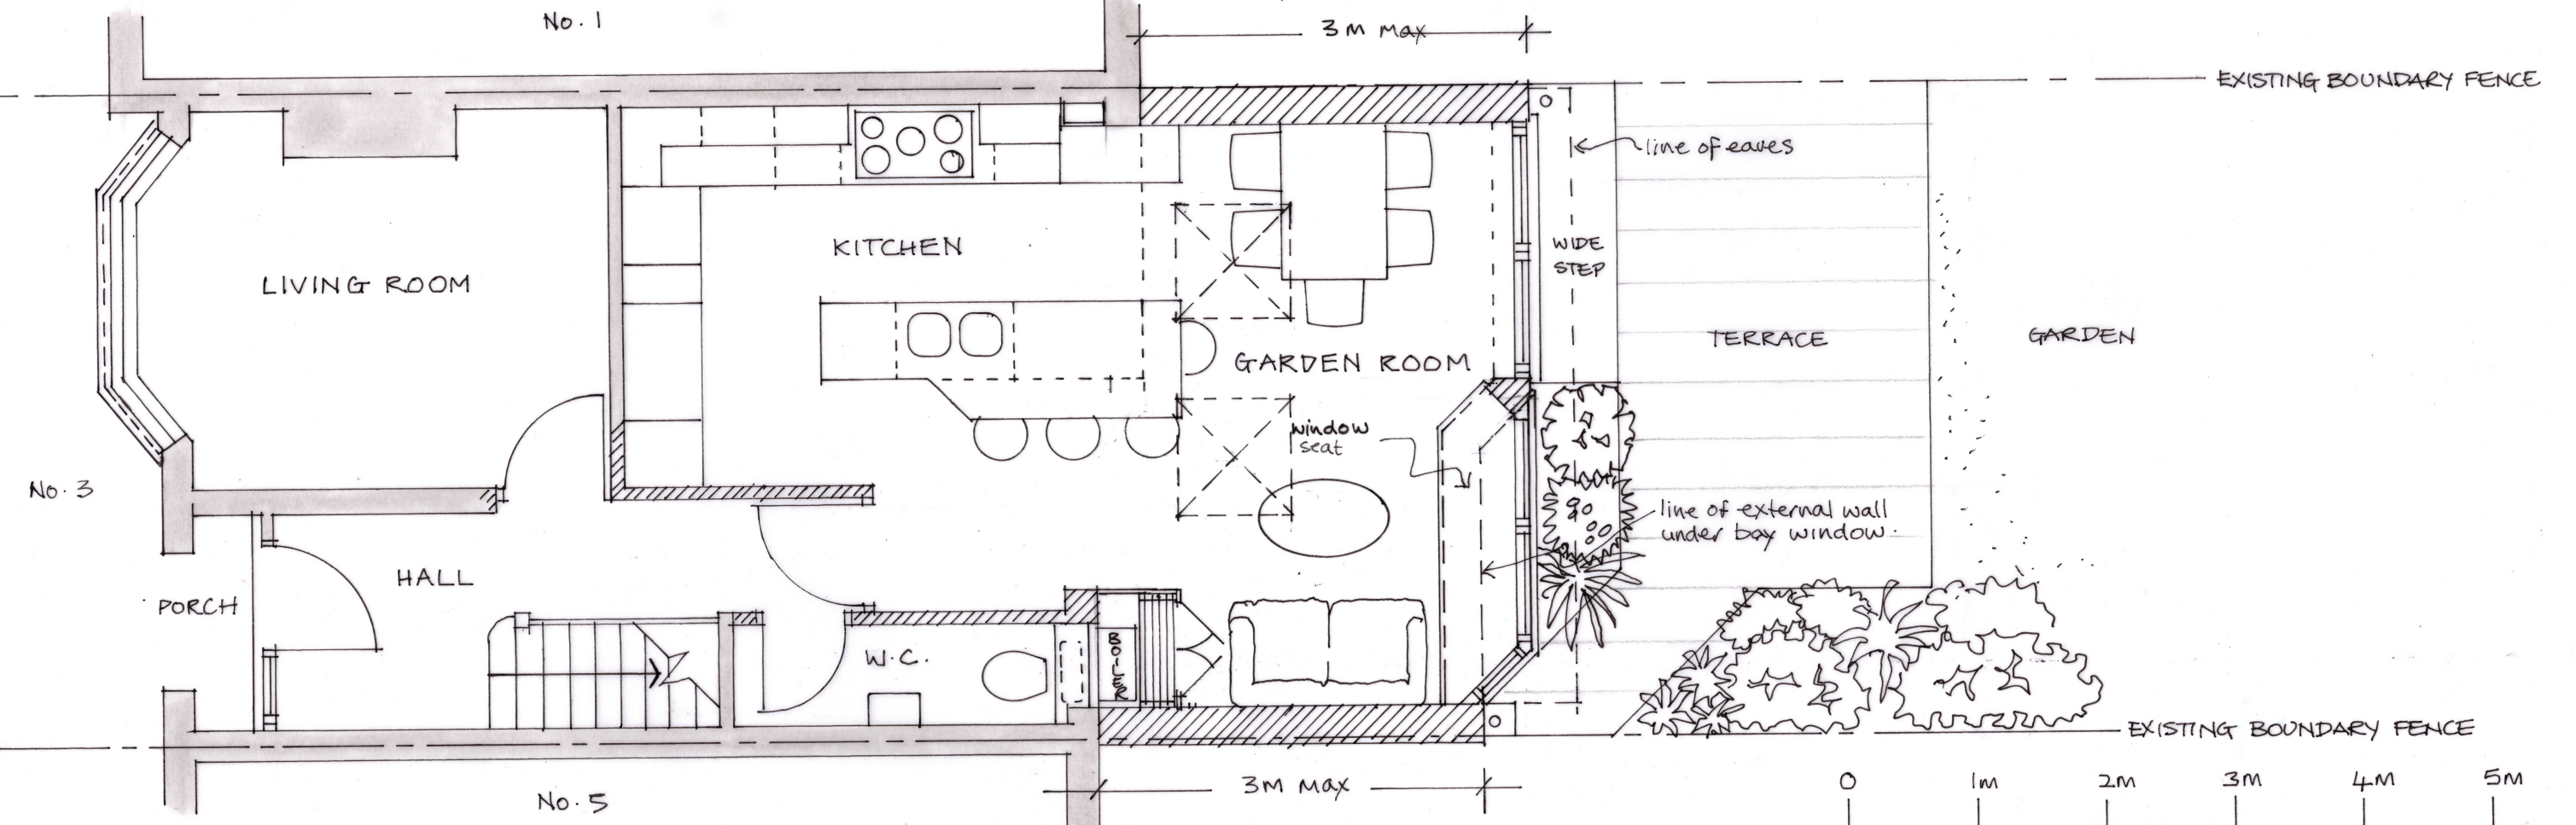

PROPOSED GROUND FLOOR PLAN

