



HAYWARD DESIGN

The Wood, 34 Arbrook Lane, Esher, Surrey, KT10 9EE
T: 07900 581605 E: haywardclark@gmail.com


PROJECT: 3 LISBON AVENUE : PROPOSED SINGLE STOREY REAR EXTENSION
CLIENT: MR and MRS PYATT
DRAWING TITLE: EXISTING and PROPOSED REAR ELEVATIONS

SCALE: 1:50 @ A3
DATE: 08/02/2021
DRAWING NO: 514/D/24

Use figured dimensions. This drawing is the copyright of Hayward Design Ltd

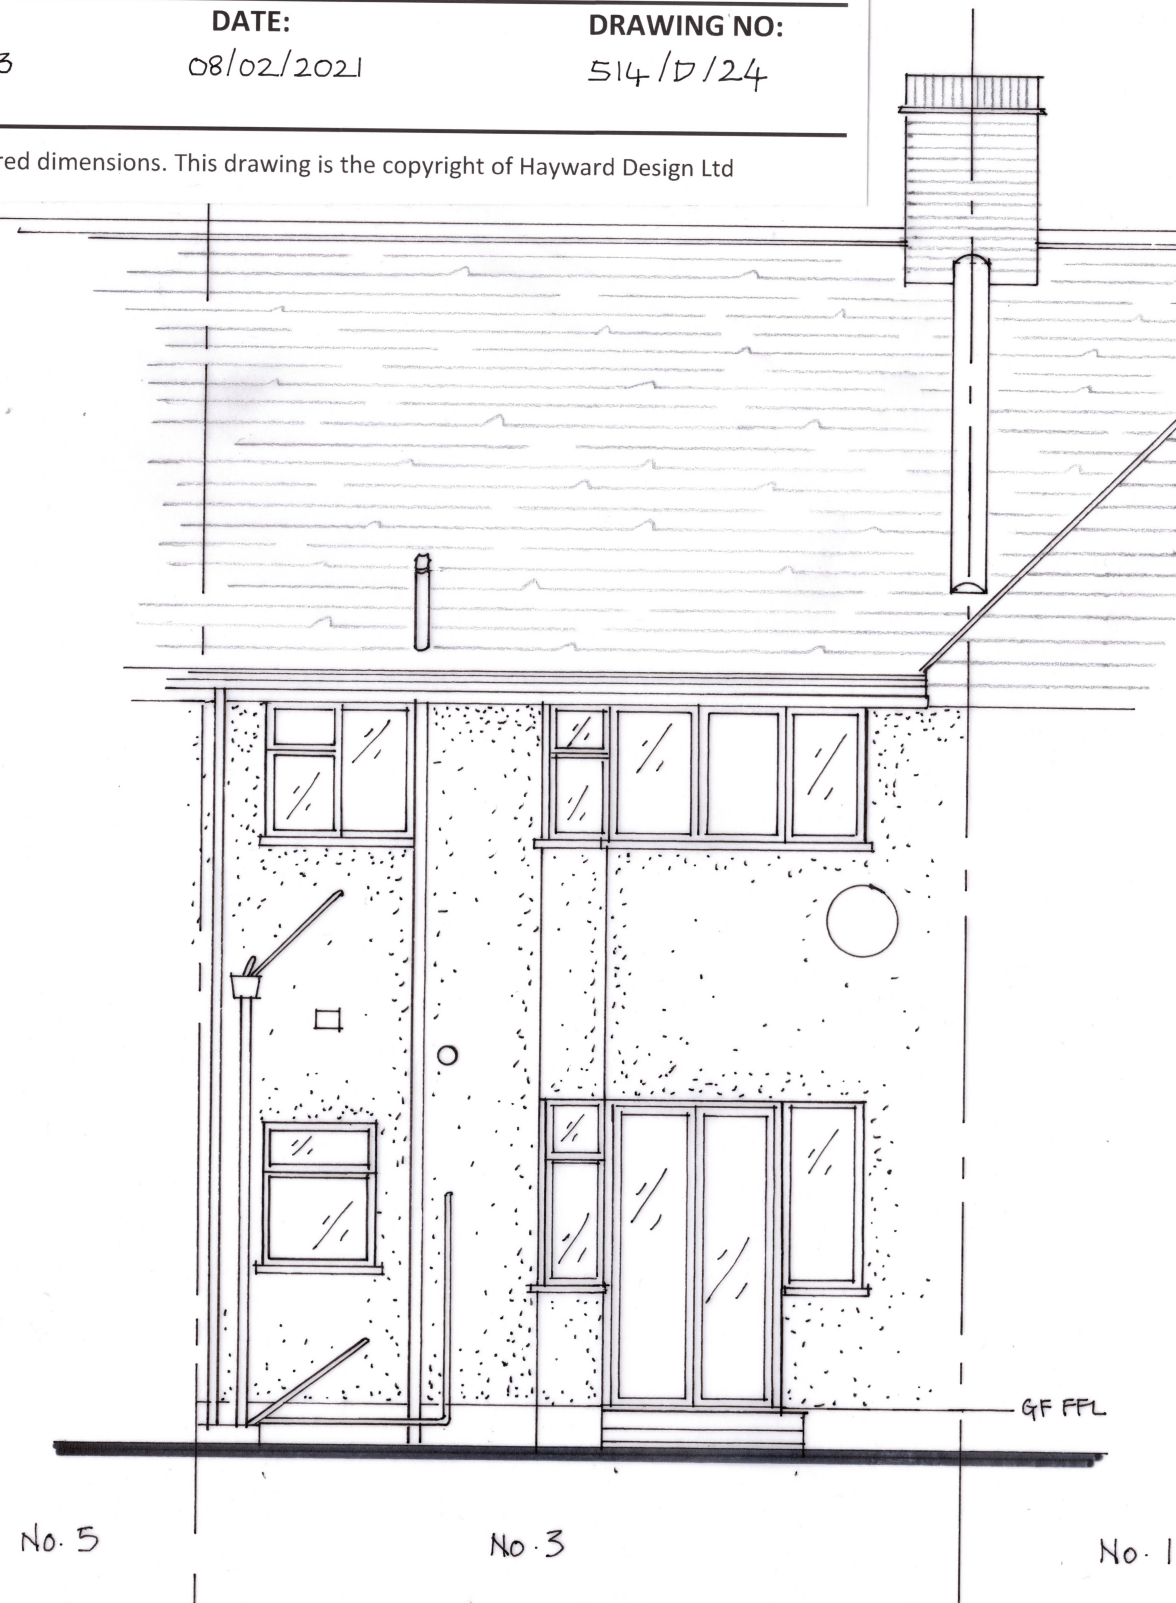 

EXISTING REAR ELEVATION

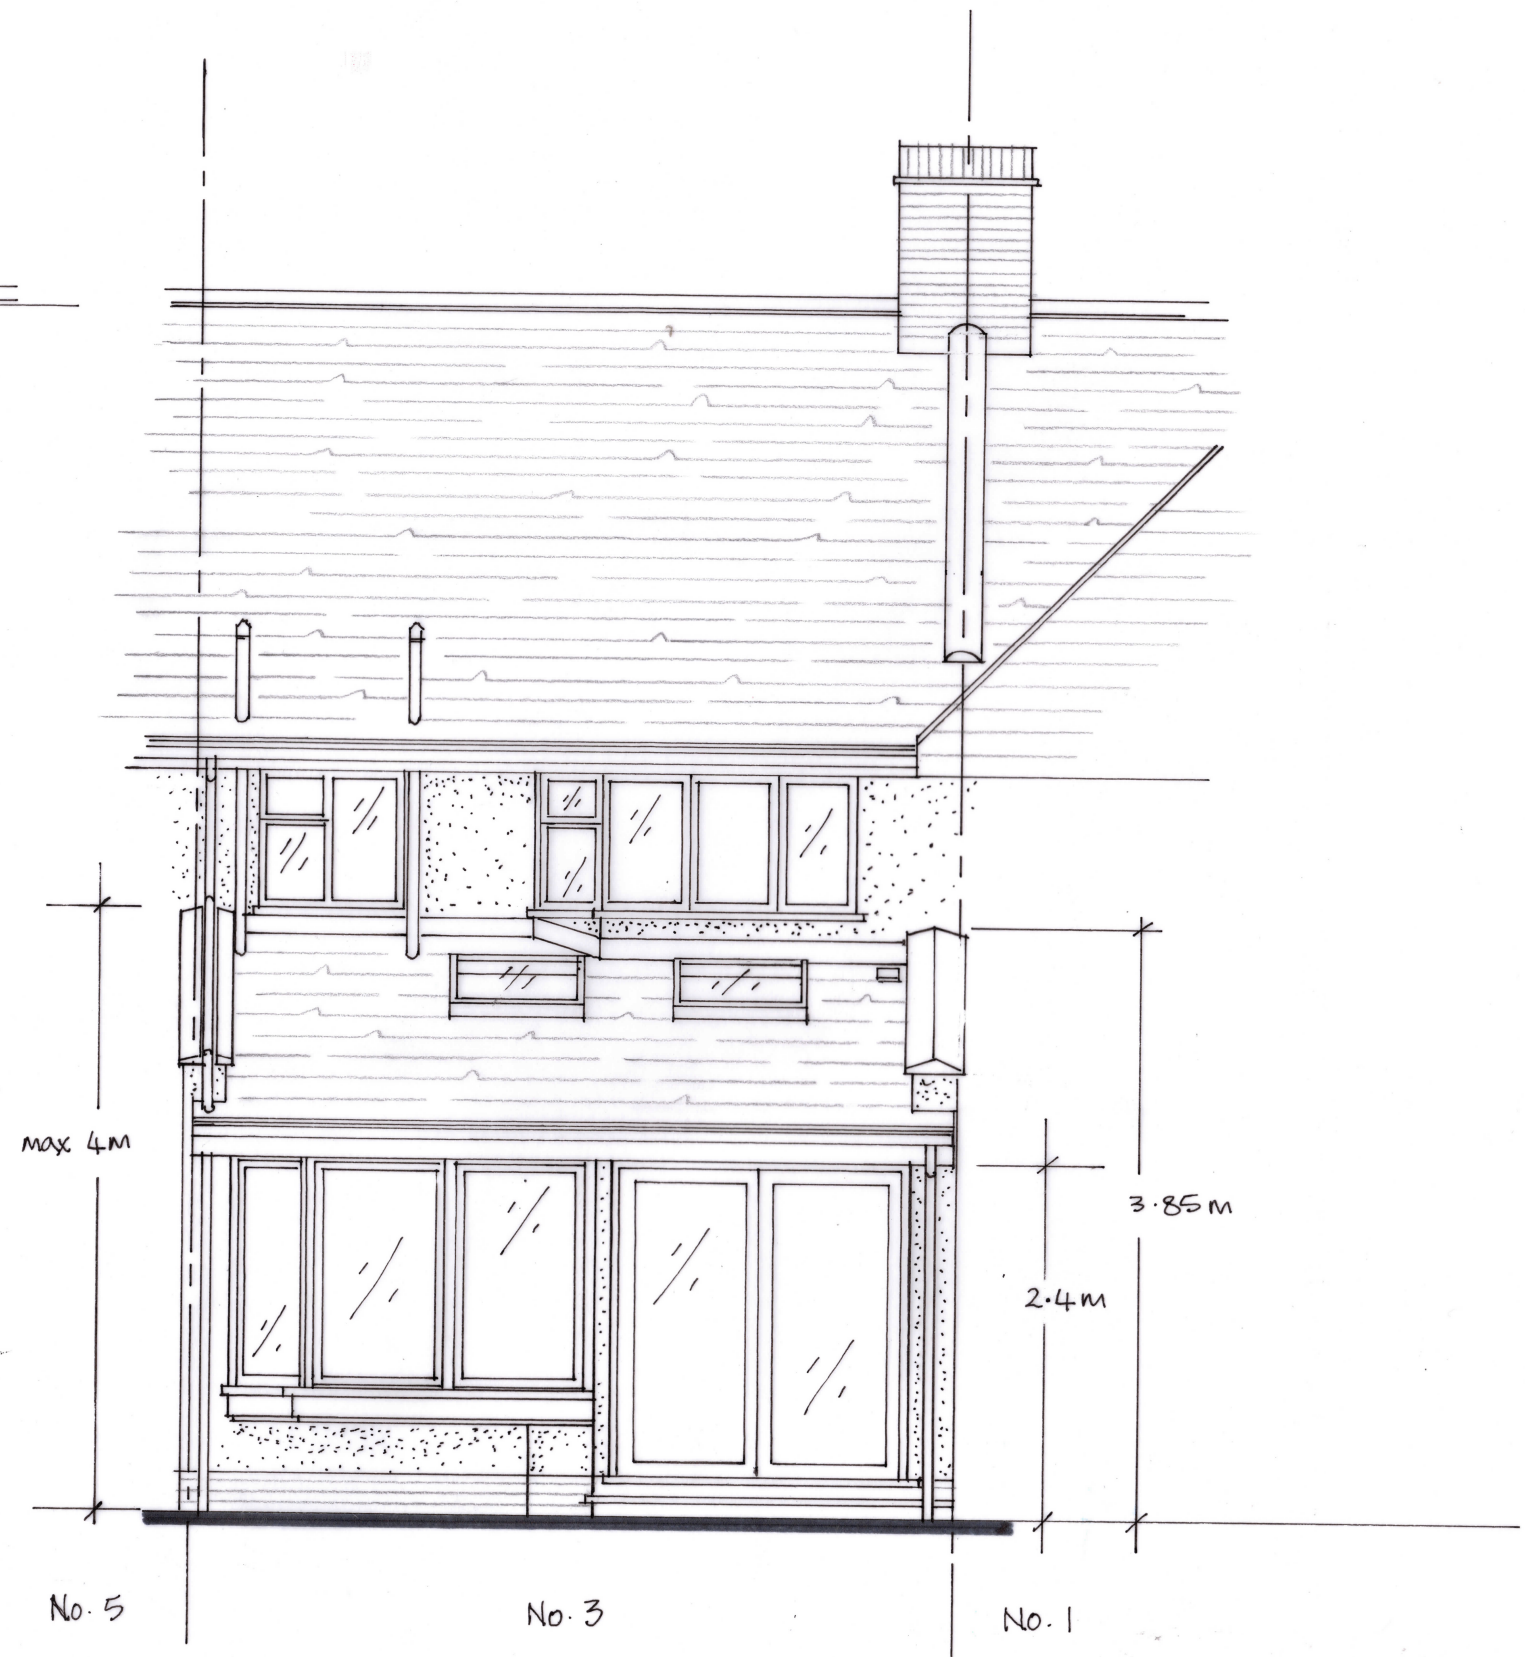

PROPOSED REAR ELEVATION