


date: MARCH 2021
 scale: 1:100 @ A3
 job: 76 THE GREEN
 drawing: AS PROPOSED
 ROOF PLAN
 number: **102 020**
 revision: PD01
 drawn: EW
 checked: PdA

GENERAL NOTES:




- DO NOT SCALE FROM THIS DRAWING, EXCEPT FOR PLANNING PURPOSES
 - ALL DIMENSIONS AND LEVELS TO BE CHECKED ONSITE
 - ALL STRUCTURAL ELEMENTS TO STRUCTURAL ENGINEER'S SPECIFICATION AND DETAILS
 - DRAWINGS TO BE READ IN CONJUNCTION WITH SCOPE OF WORKS T01
 - ALL DETAILS SUBJECT TO BUILDING CONTROL APPROVAL
 - ISSUE NOT FOR CONSTRUCTION
- ©2021 - MAY NOT BE REPRODUCED WITHOUT PERMISSION

revision	date	details
PD01	03.03.21	permitted development application

PLANT ROOM ROOF

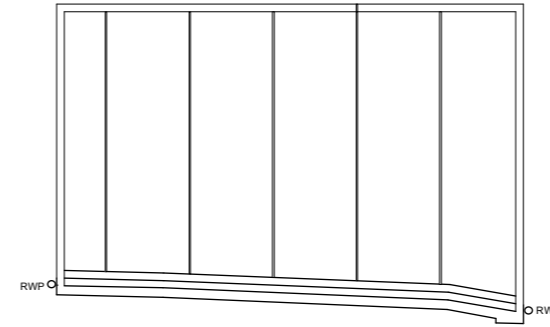

daikin altherma 3h ht
air source heat pump

  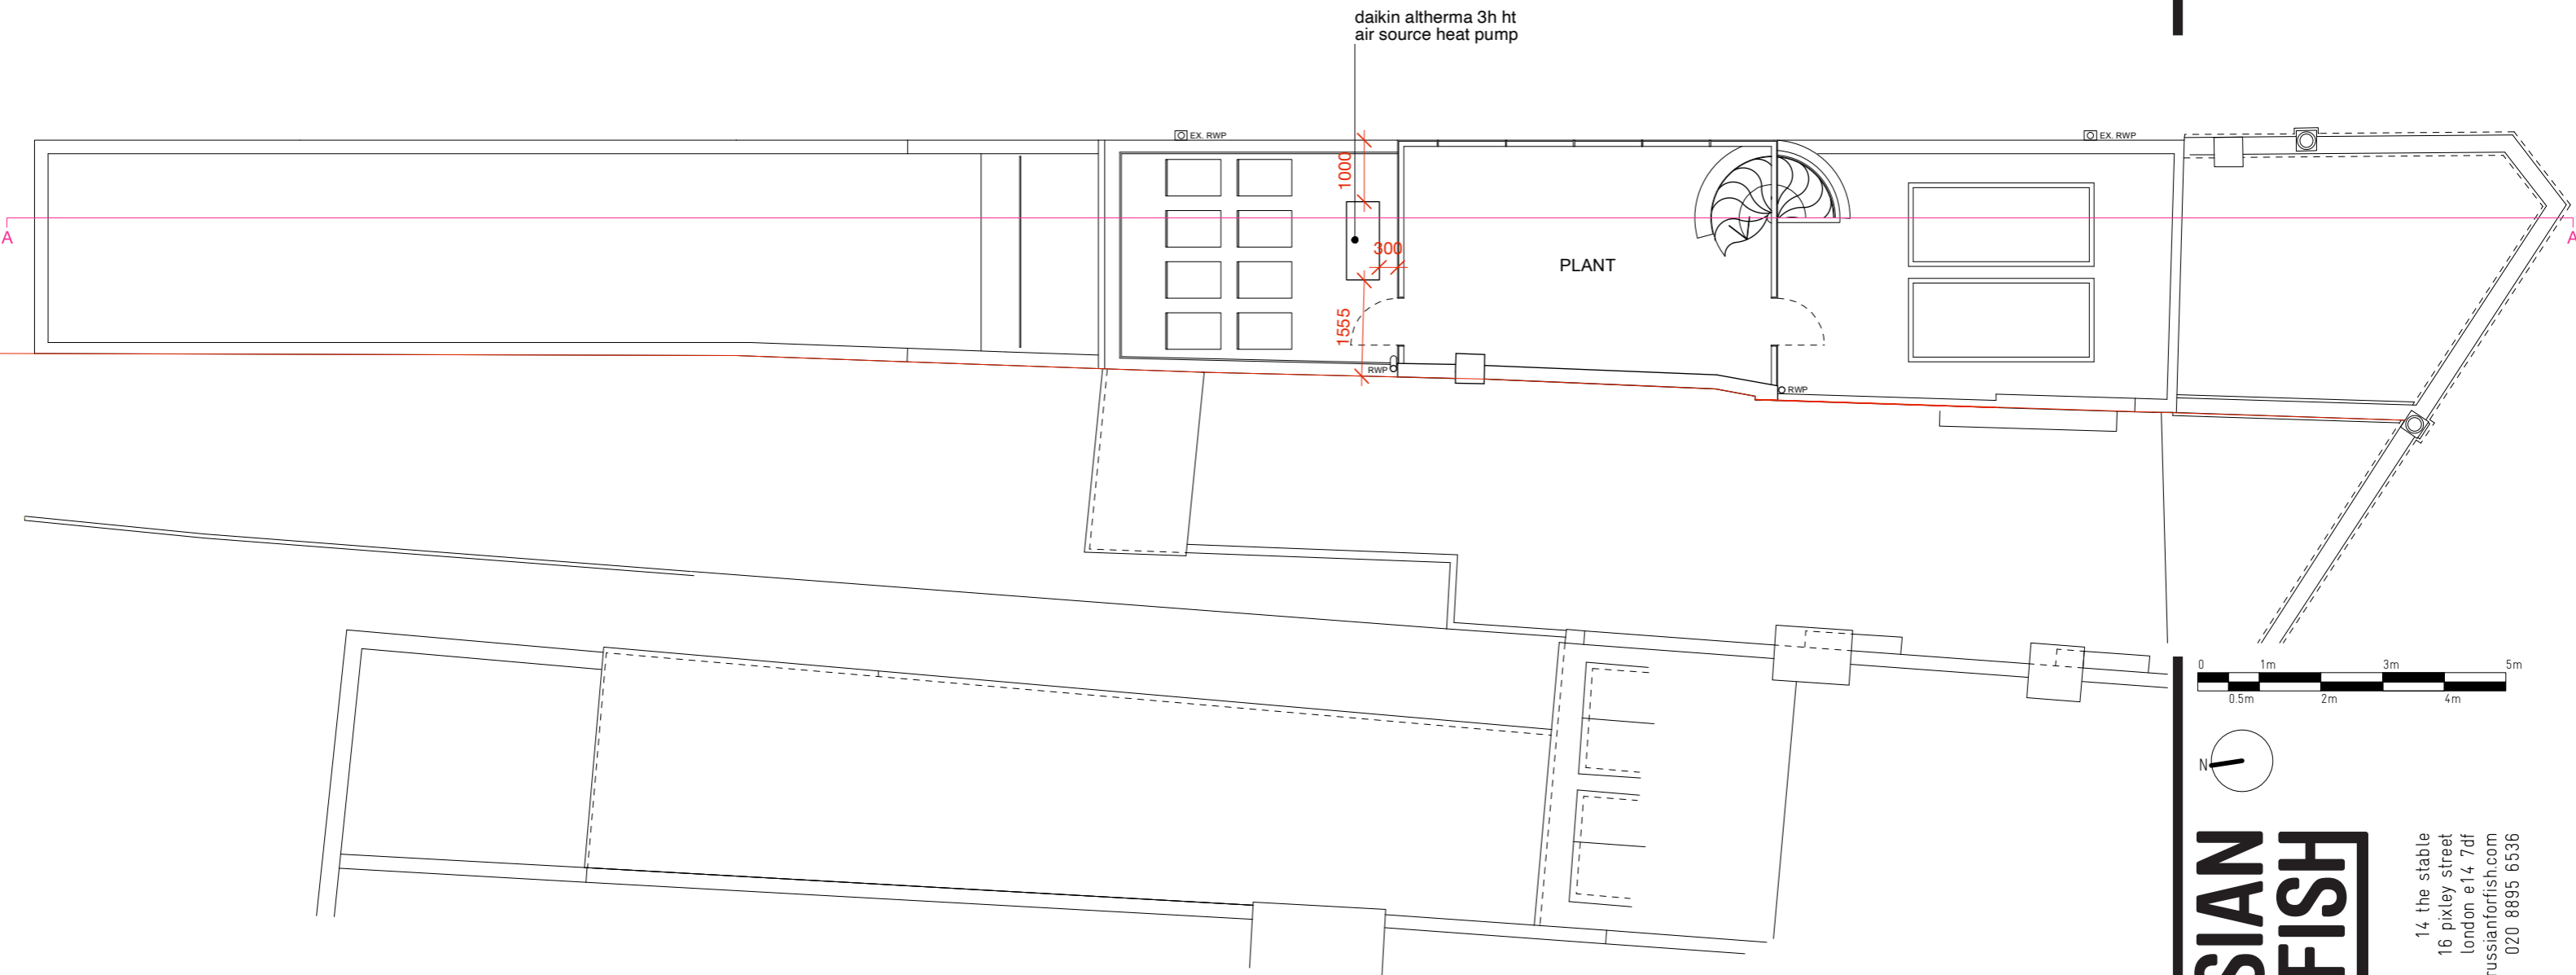

RUSSIAN FOR FISH

14 the stable
 16 pixley street
 london e14 7df
 studio@russianforfish.com
 020 8895 6536