



Sandford House

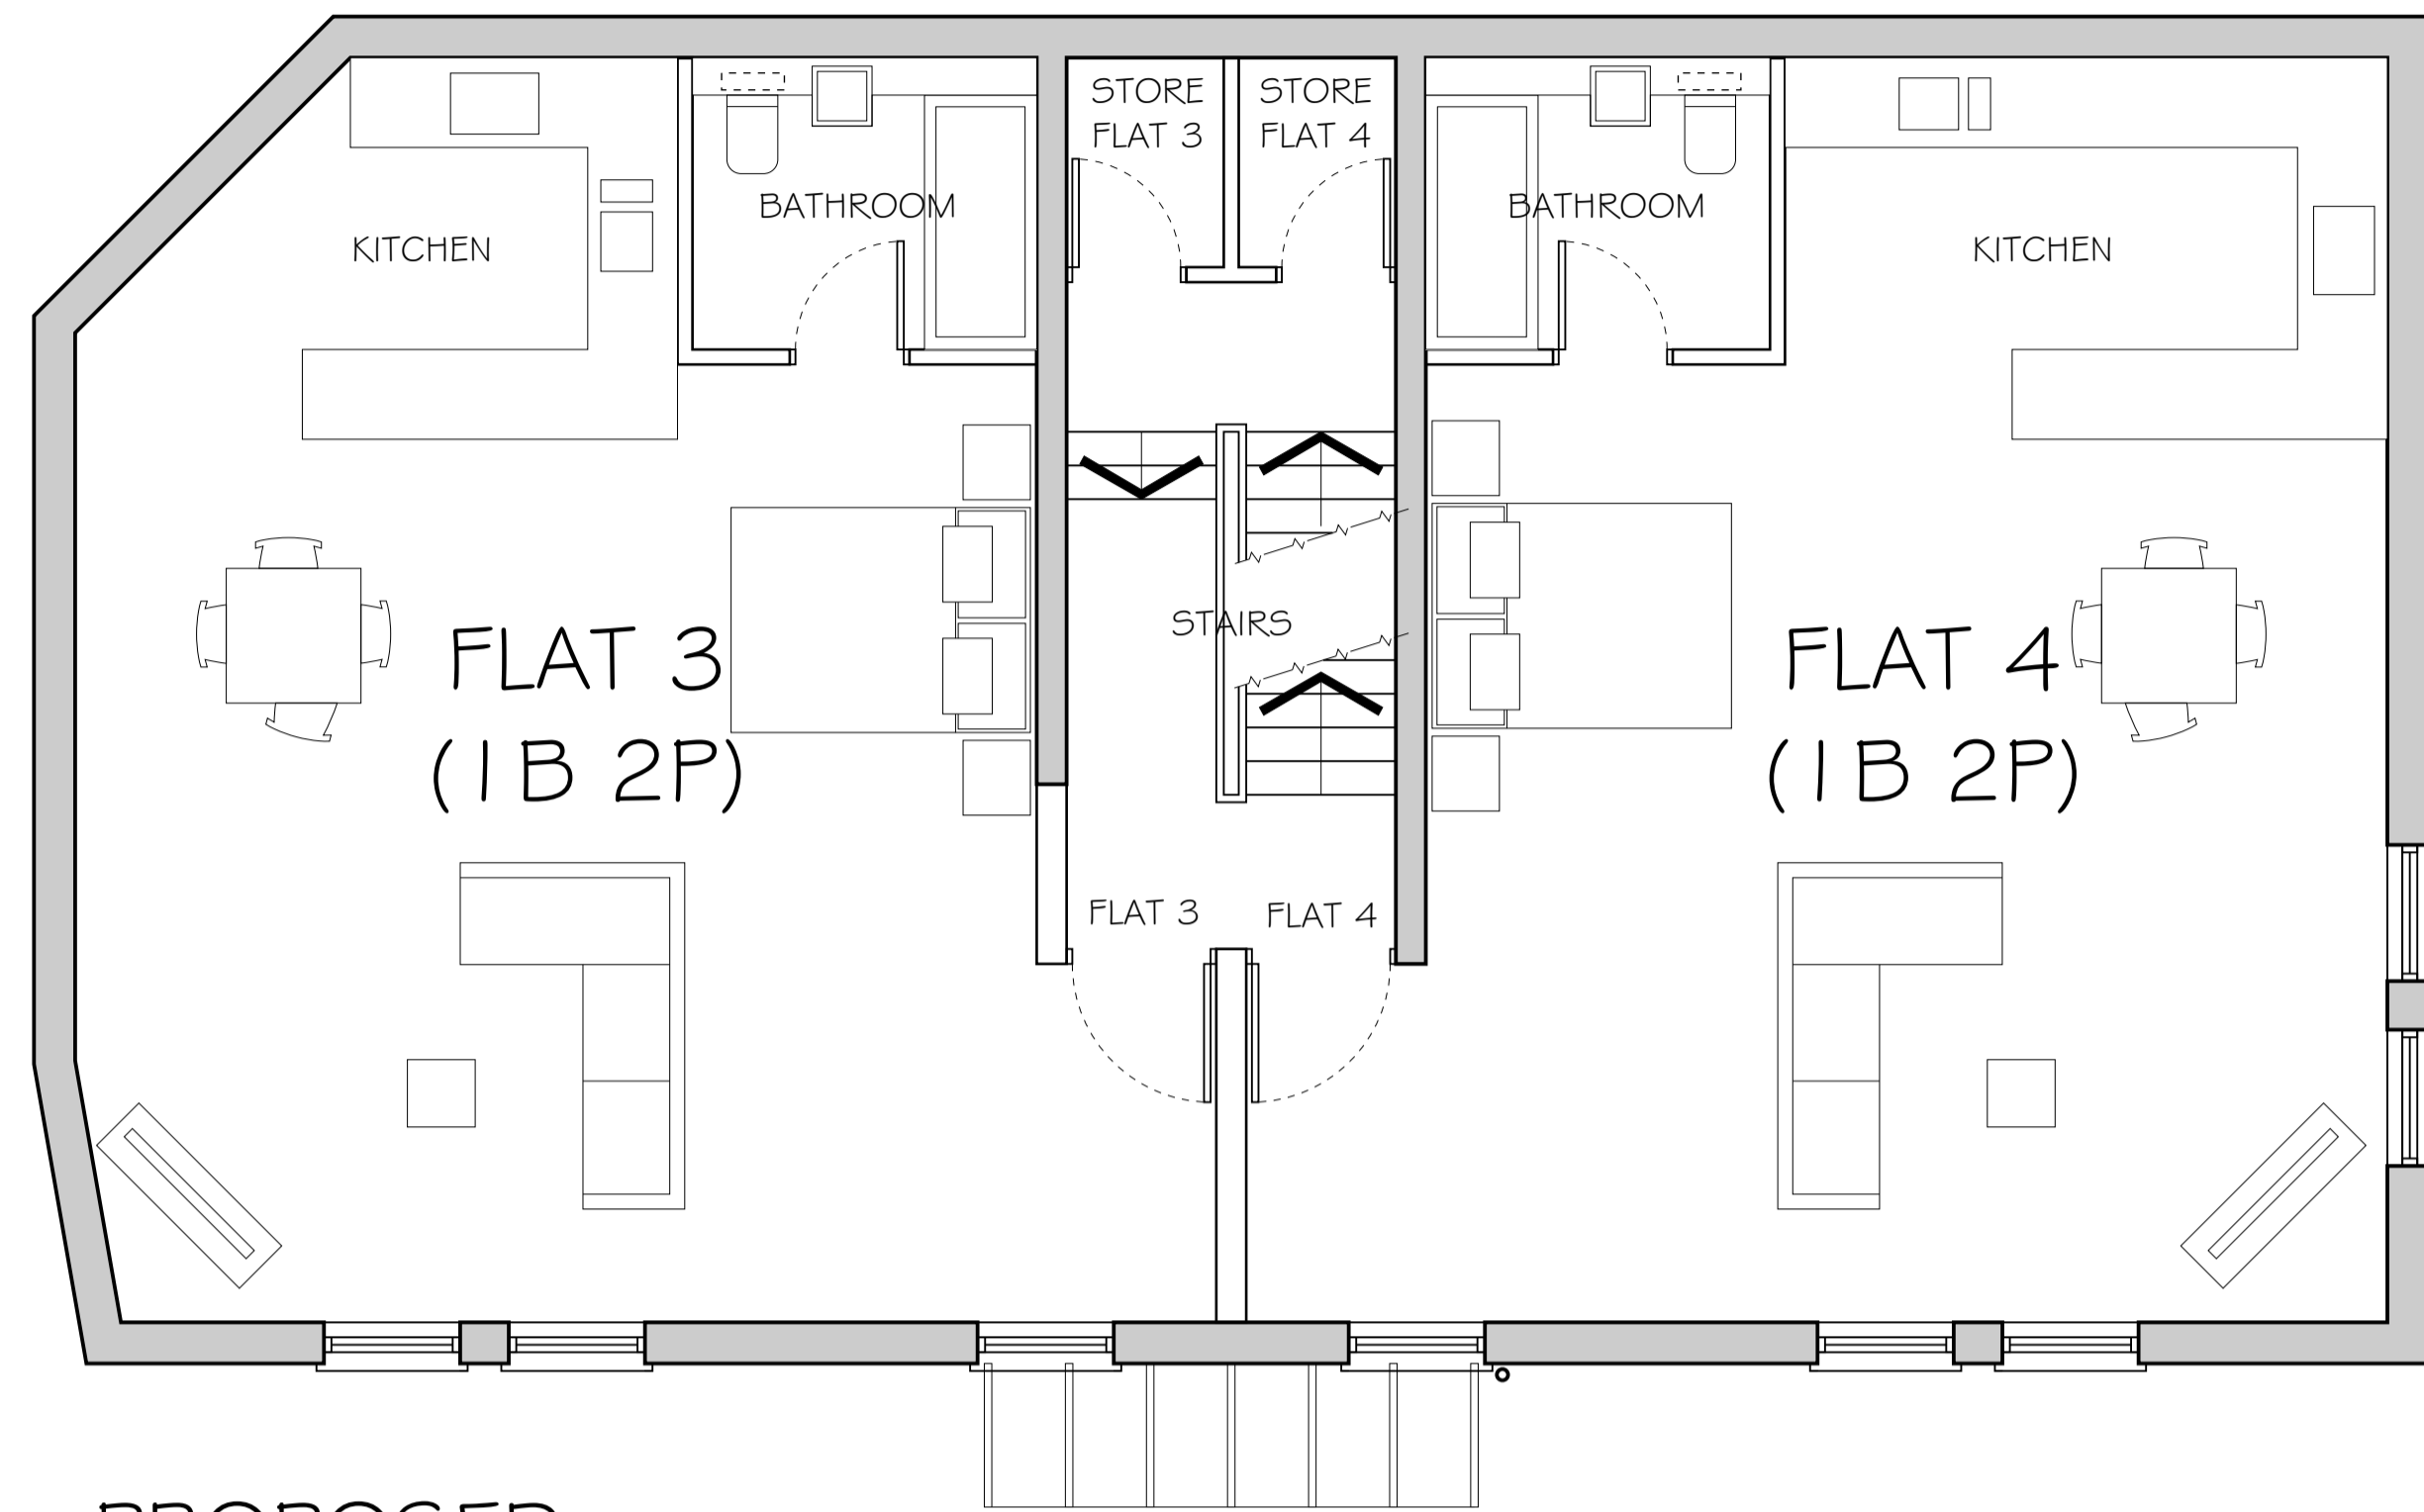


PROPOSED  
FIRST FLOOR PLAN

Jardine House

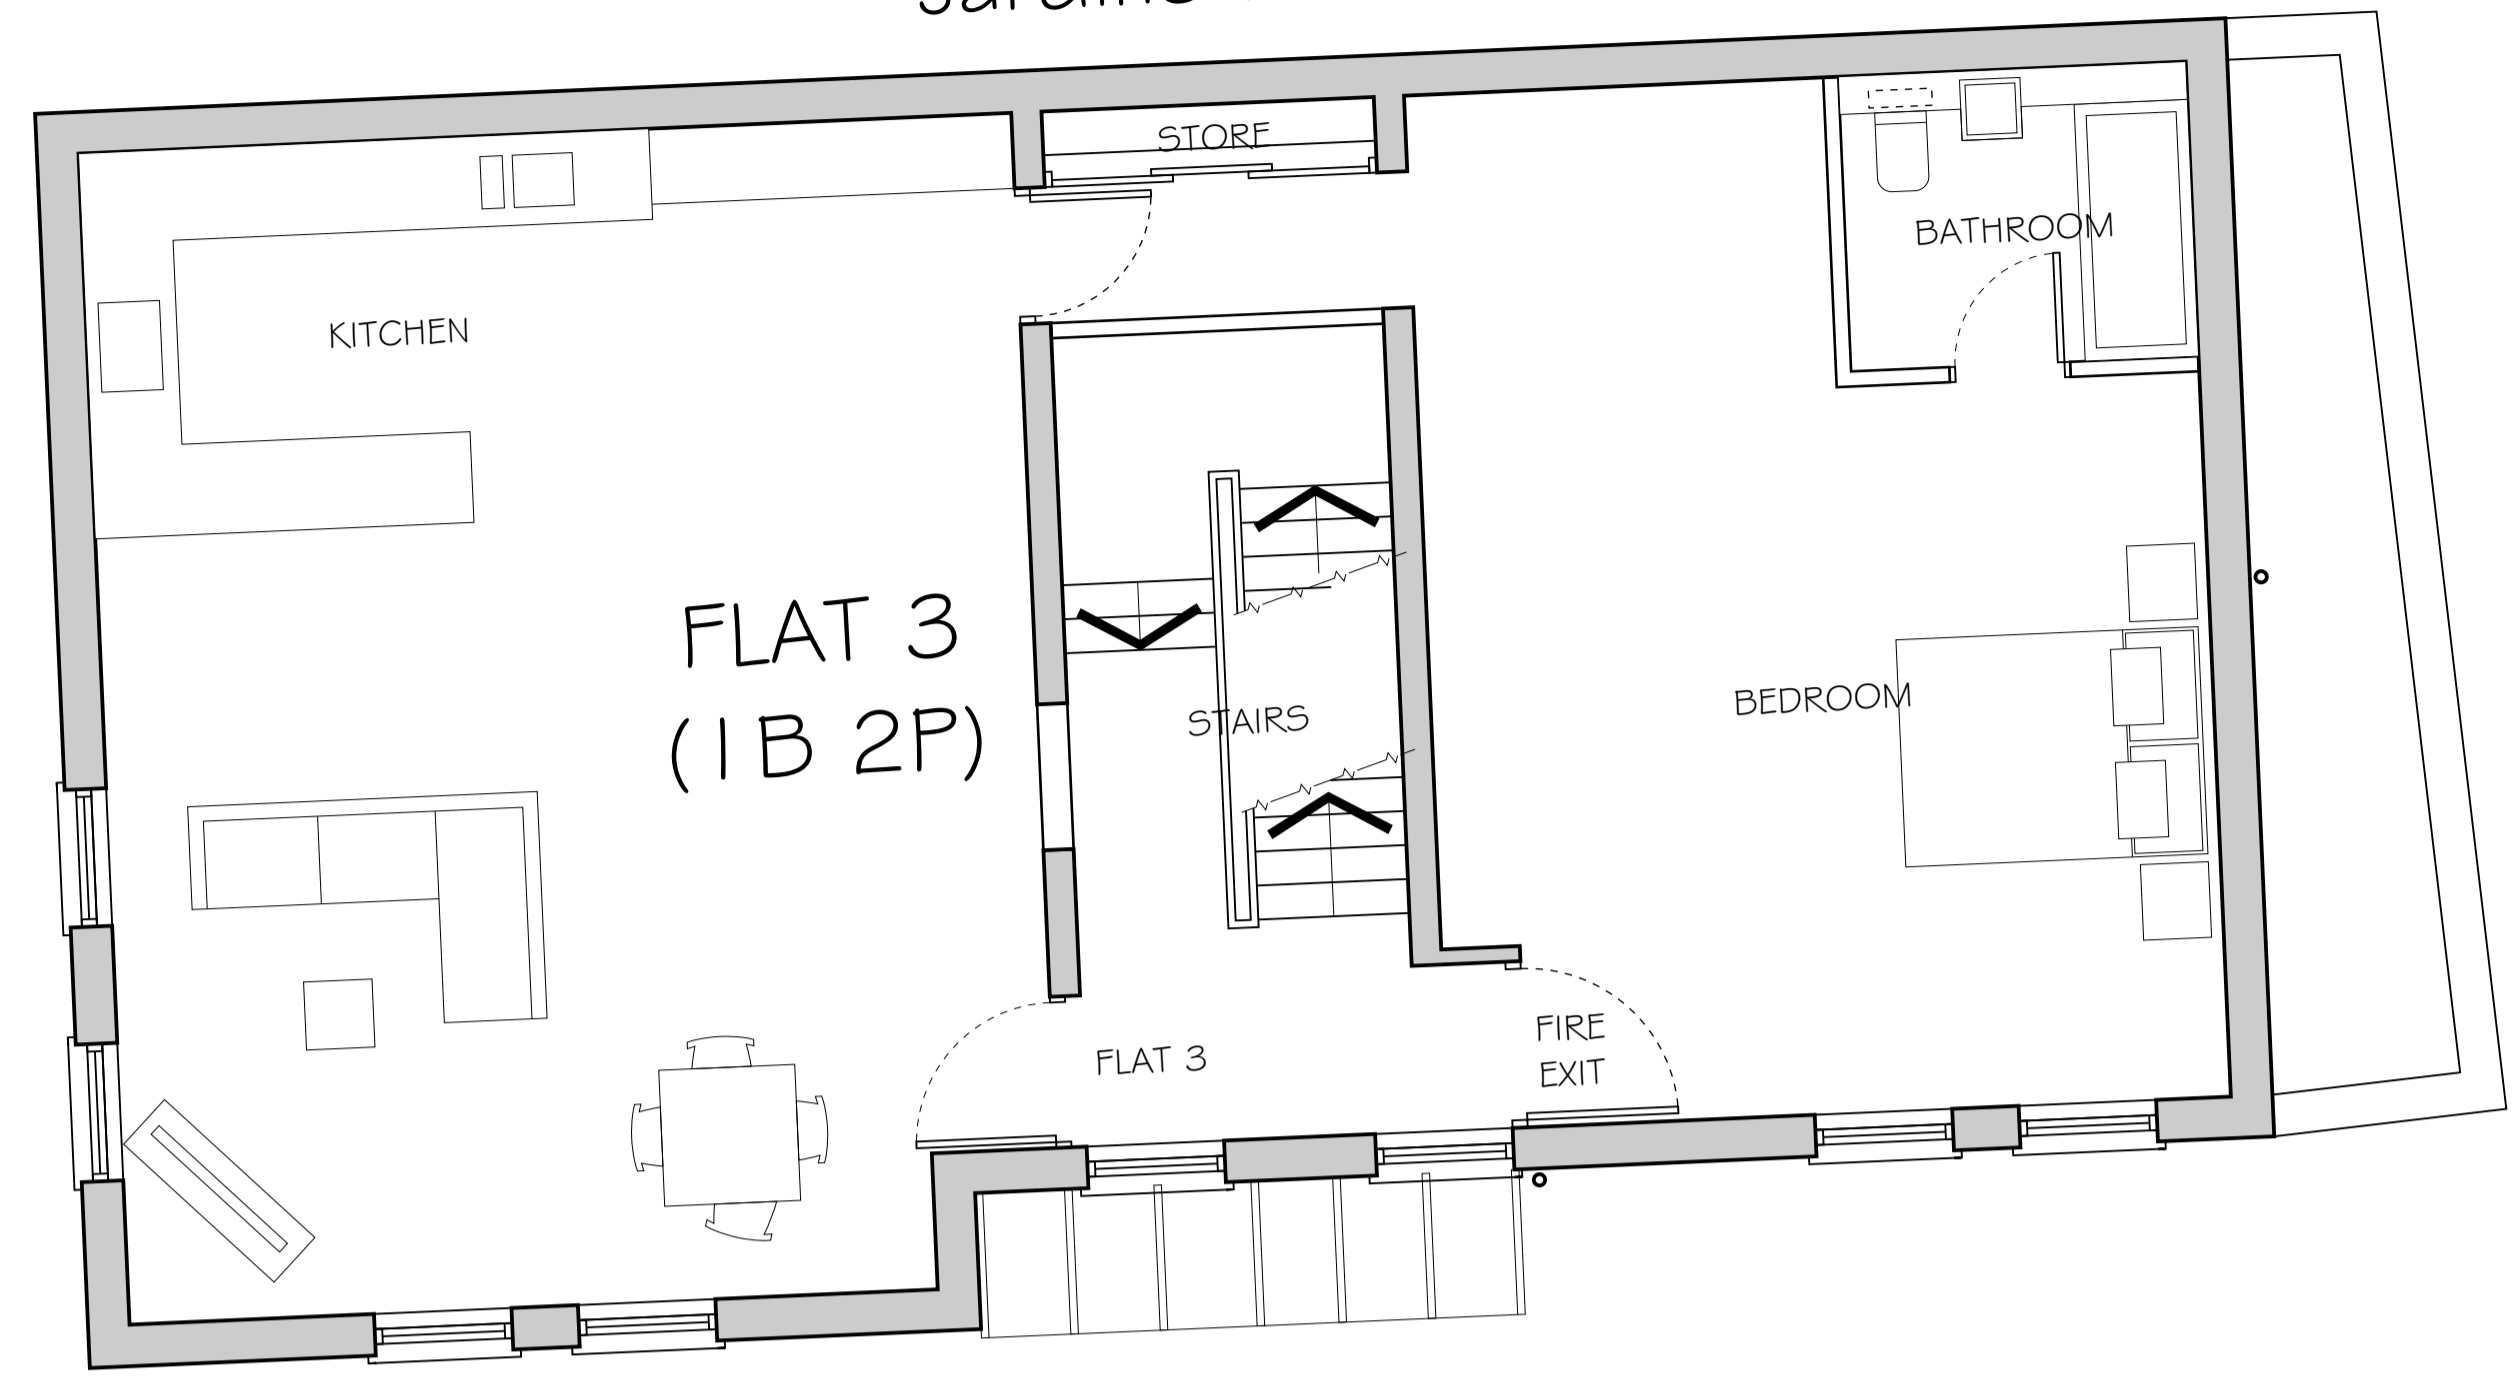


Sandford House

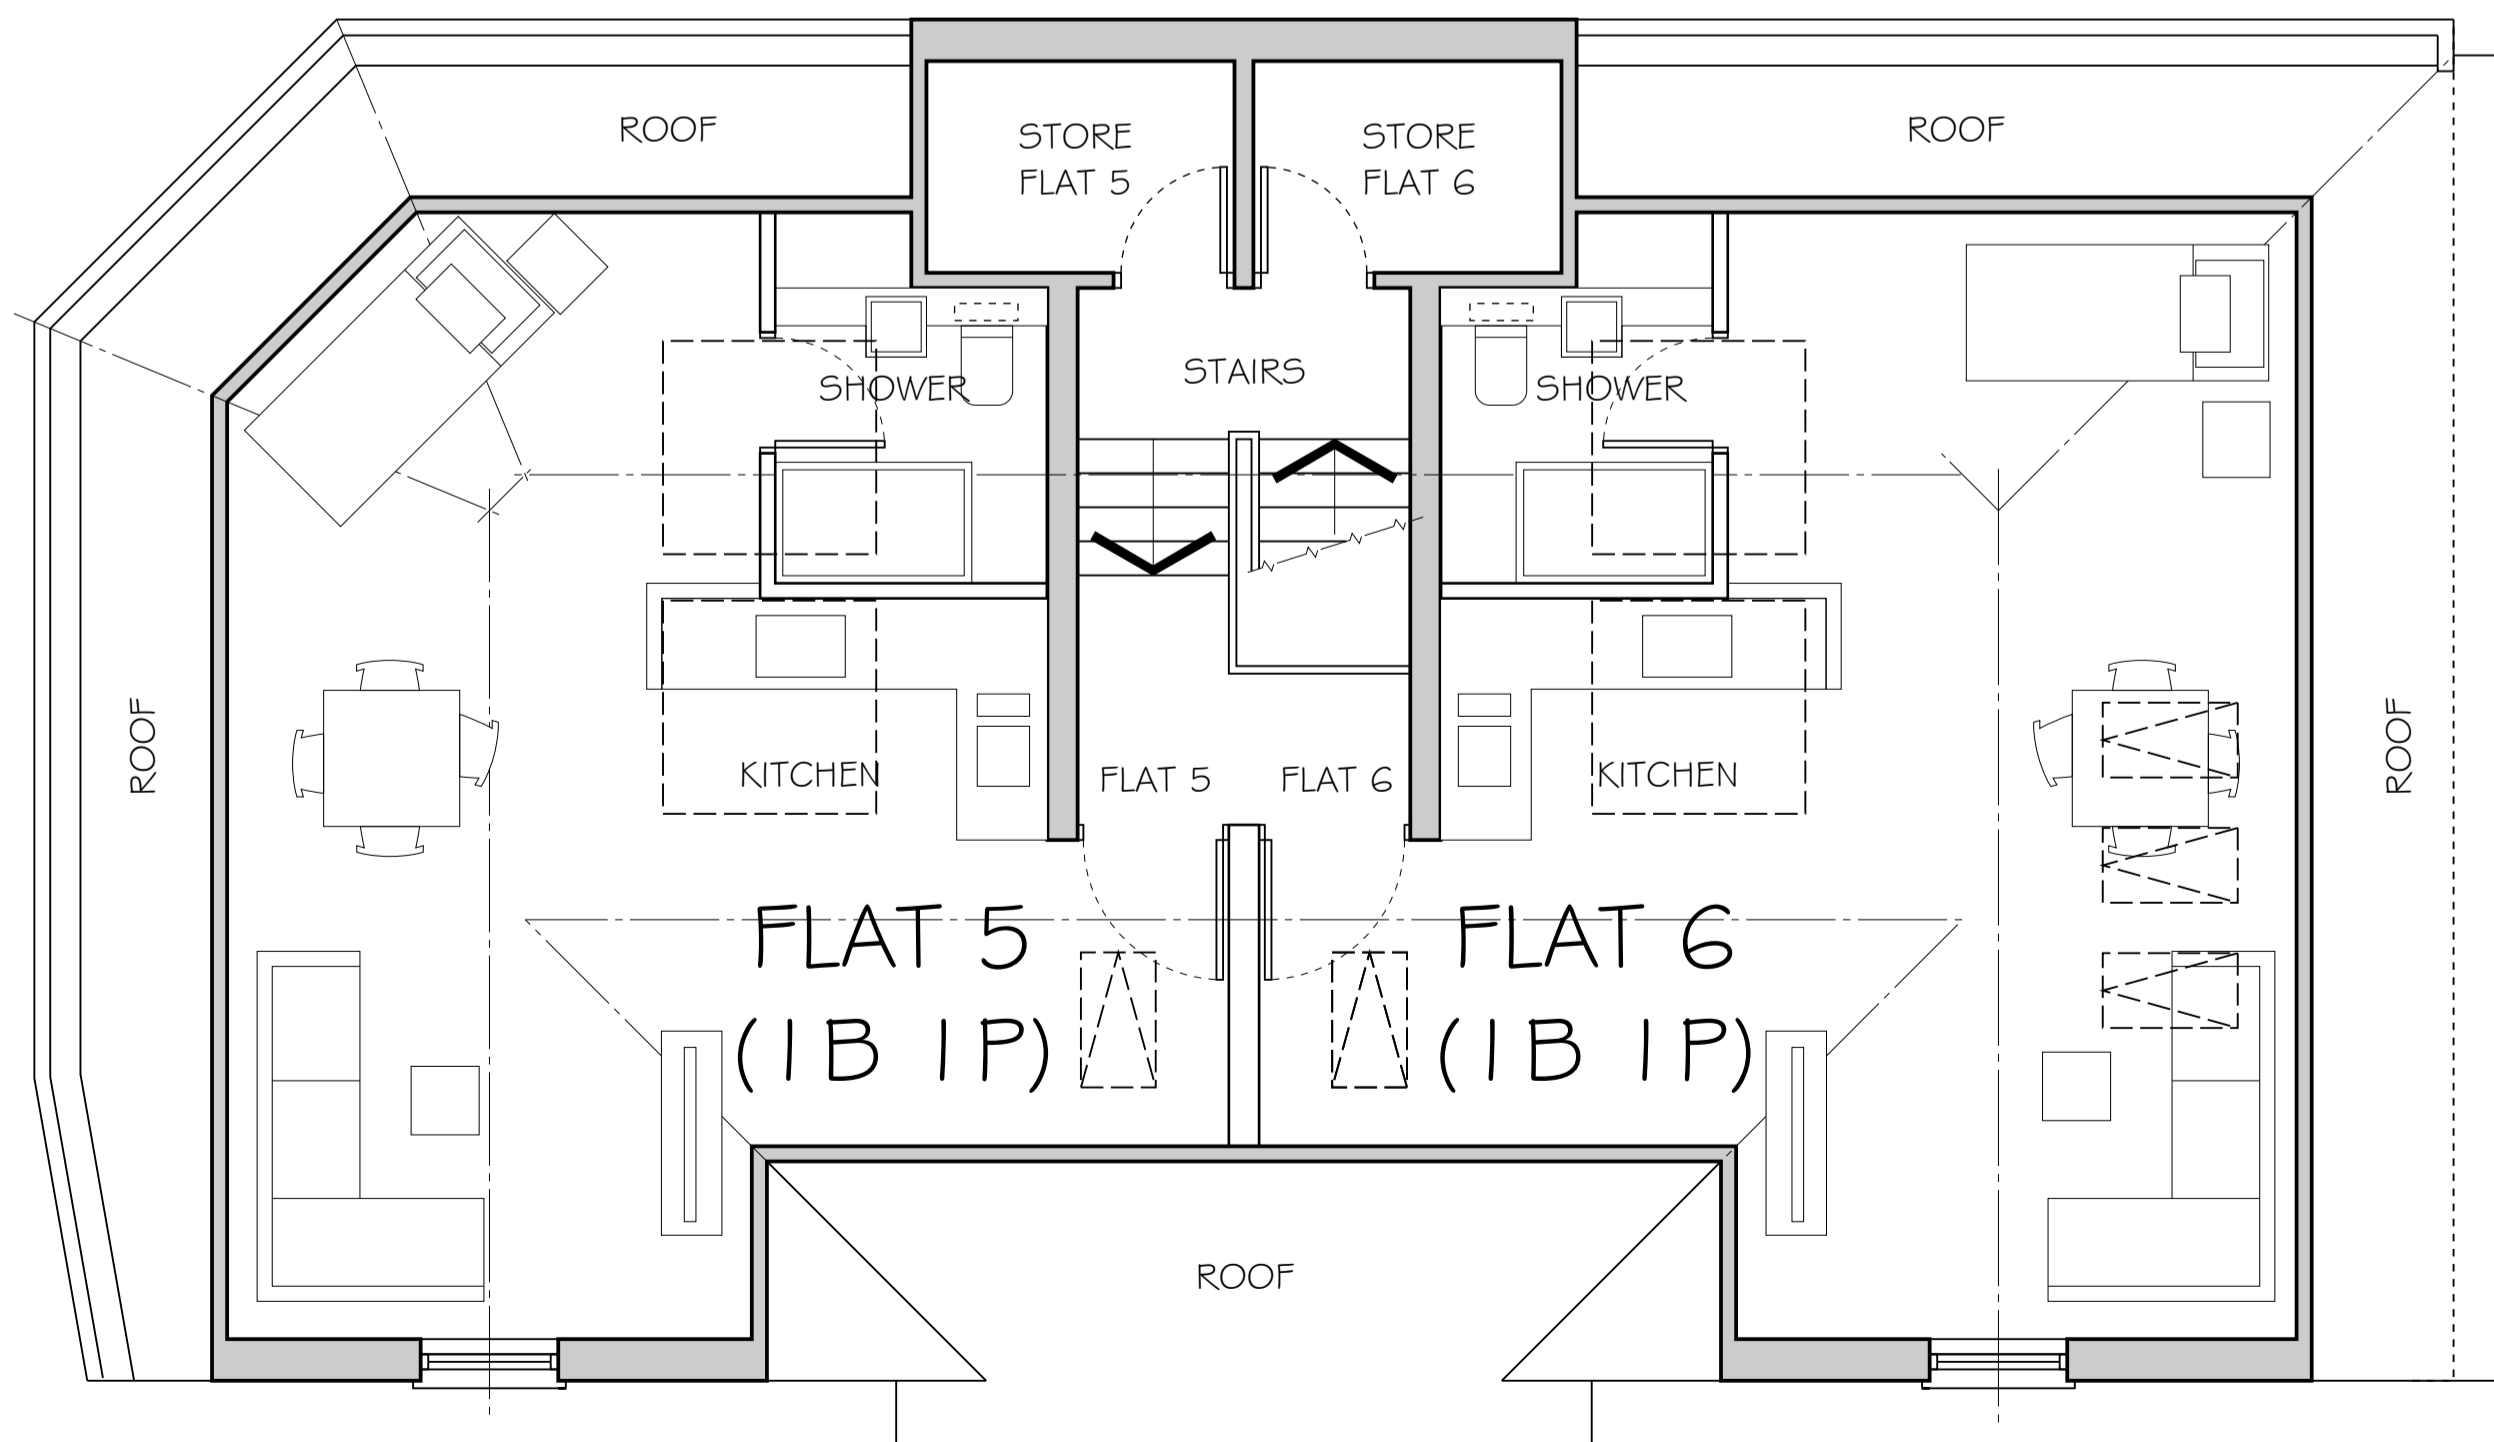

PROPOSED  
SECOND FLOOR PLAN

Jardine House

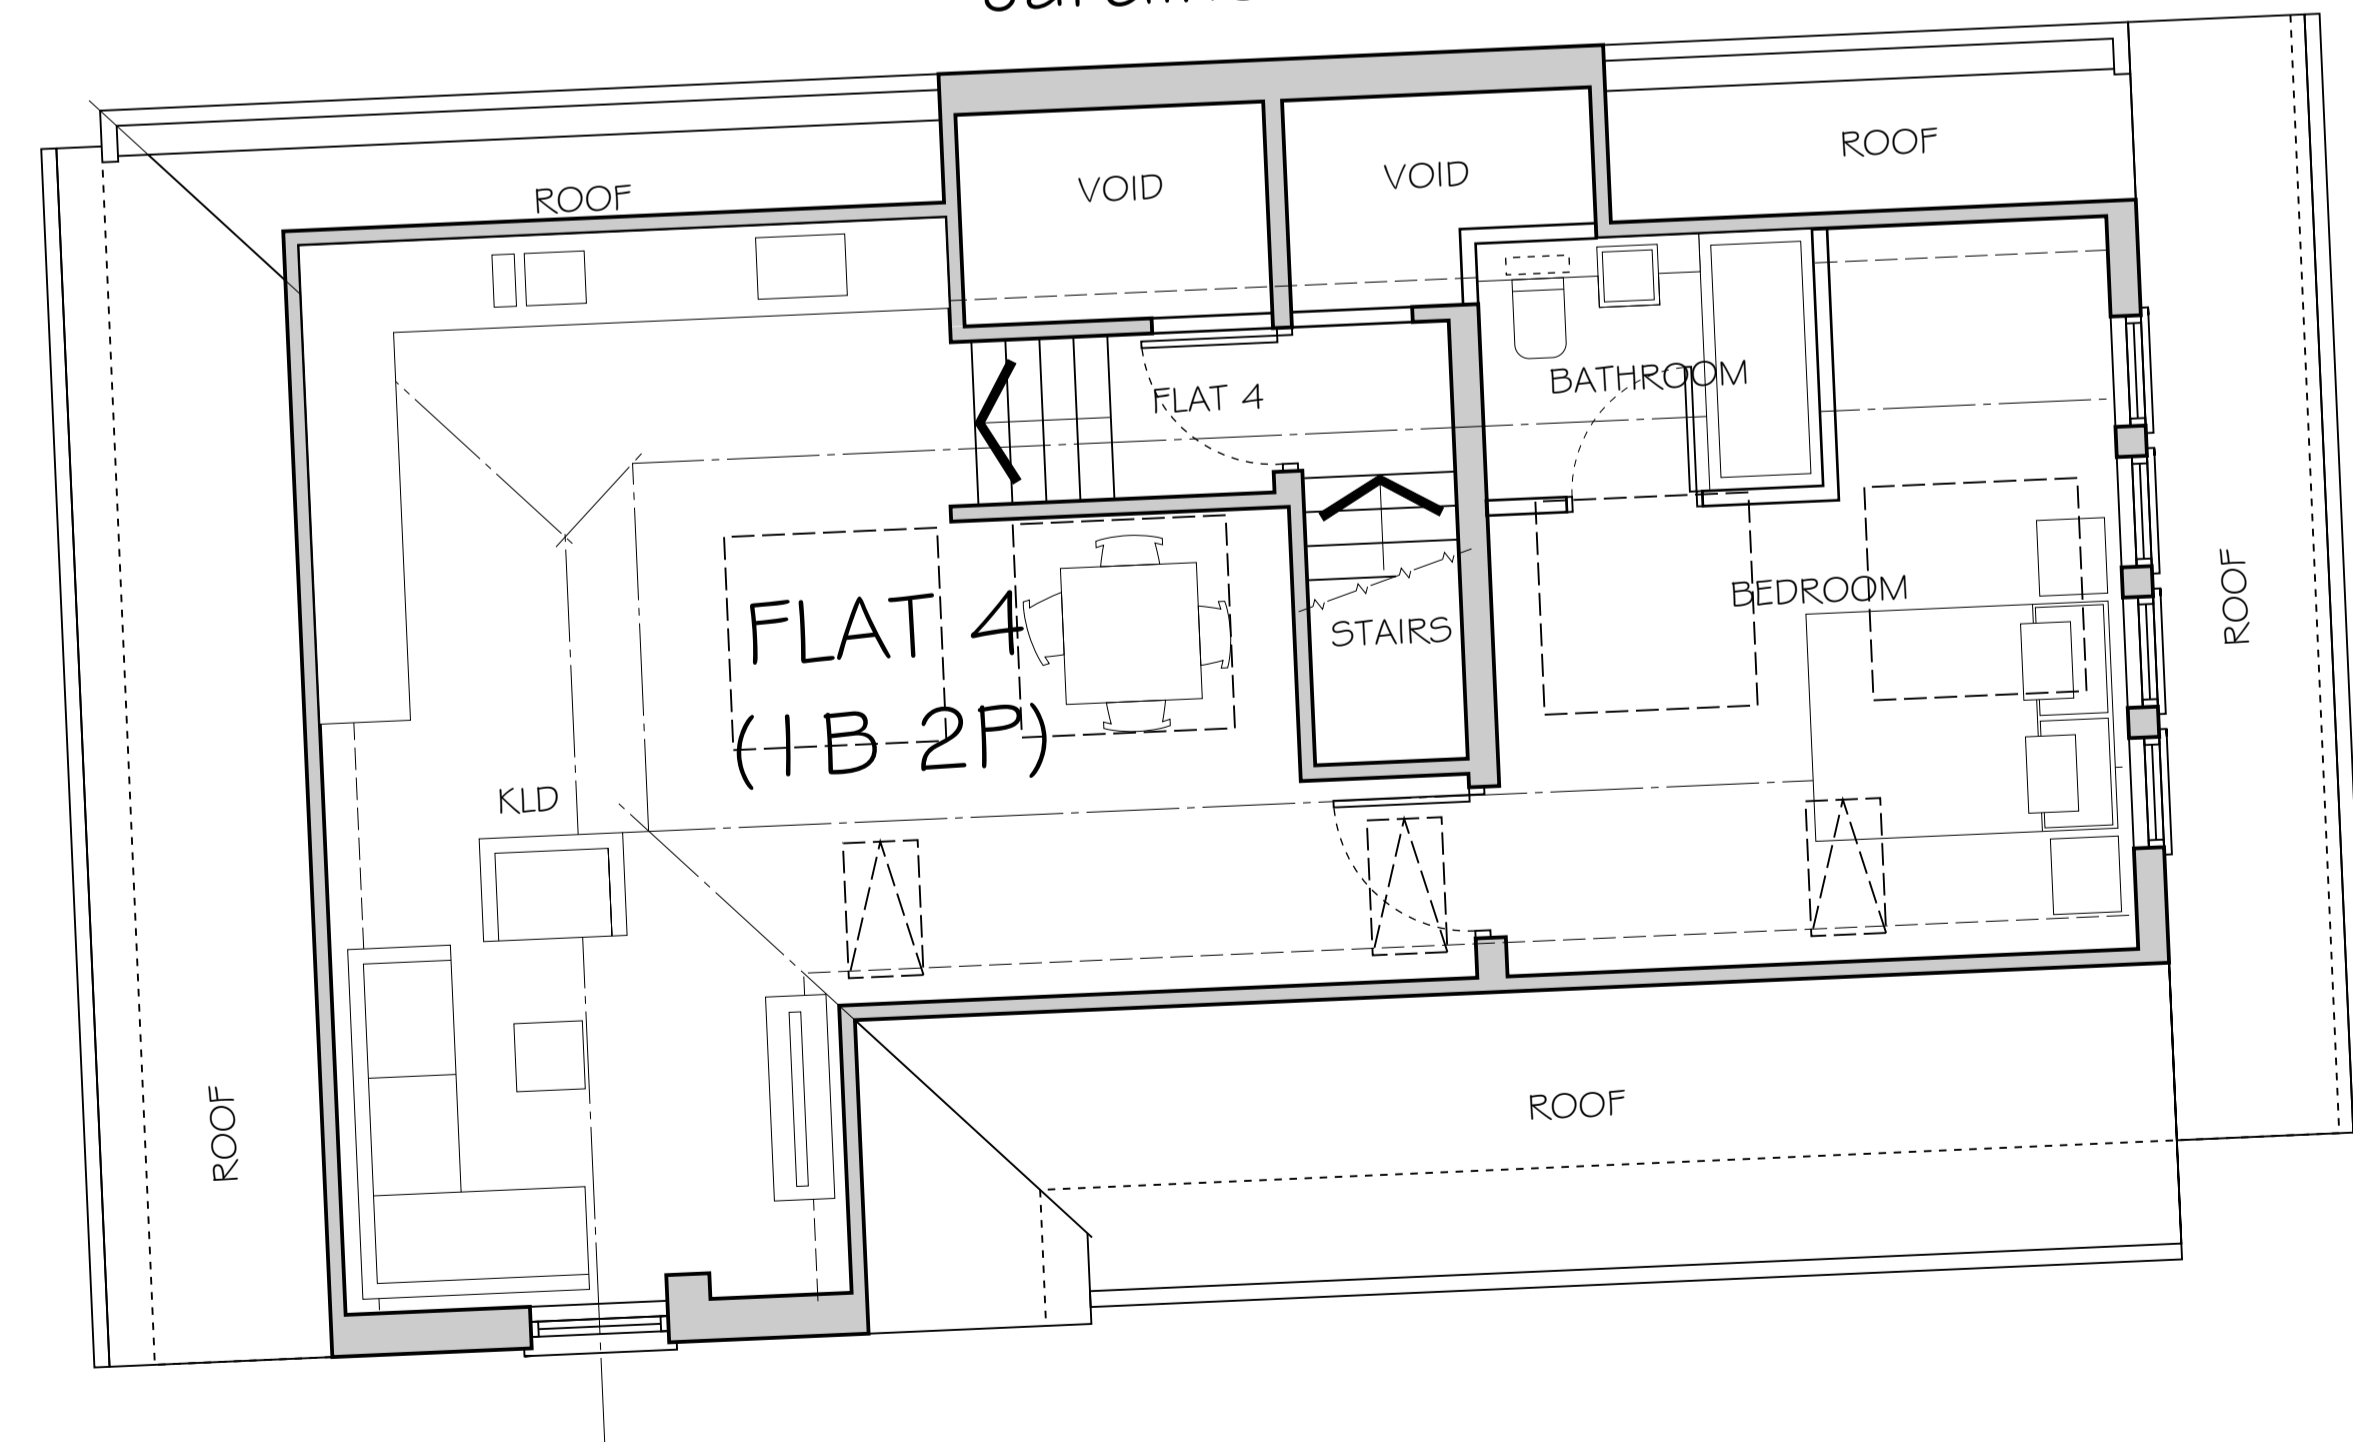



**Green Cu3ed**  
The Sandhouse Design Studio  
27 Ferry Road  
London, E16 3AB  
T: 020 8923 6844  
E: office@greencu3ed.uk  
W: www.greencu3ed.uk



Project Address  
**Sandford & Jardine Houses**  
Claremont Rd TW11 8DG  
Project No. Drawing No. Revision Date  
2006 PA 04 A Jan 2021

Drawing Title  
**Proposed Upper Floor Plans**  
Status  
**PLANNING**

**Claremont Road**

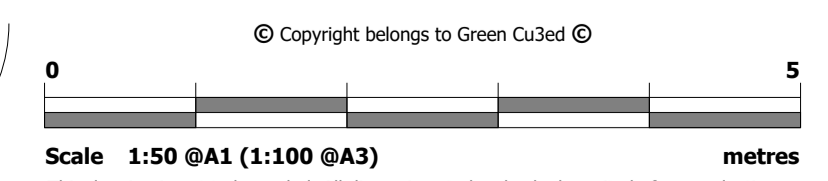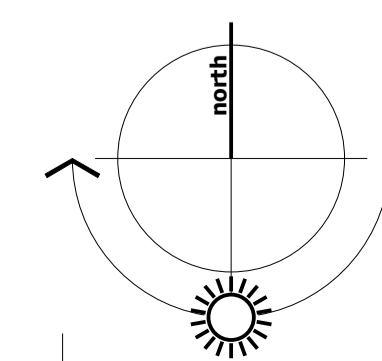

© Copyright belongs to Green Cu3ed  
This drawing is not to be scaled. All dimensions to be checked on site before production or work begins on site. Any discrepancies to be notified immediately to Green Cu3ed.