



Sandford House

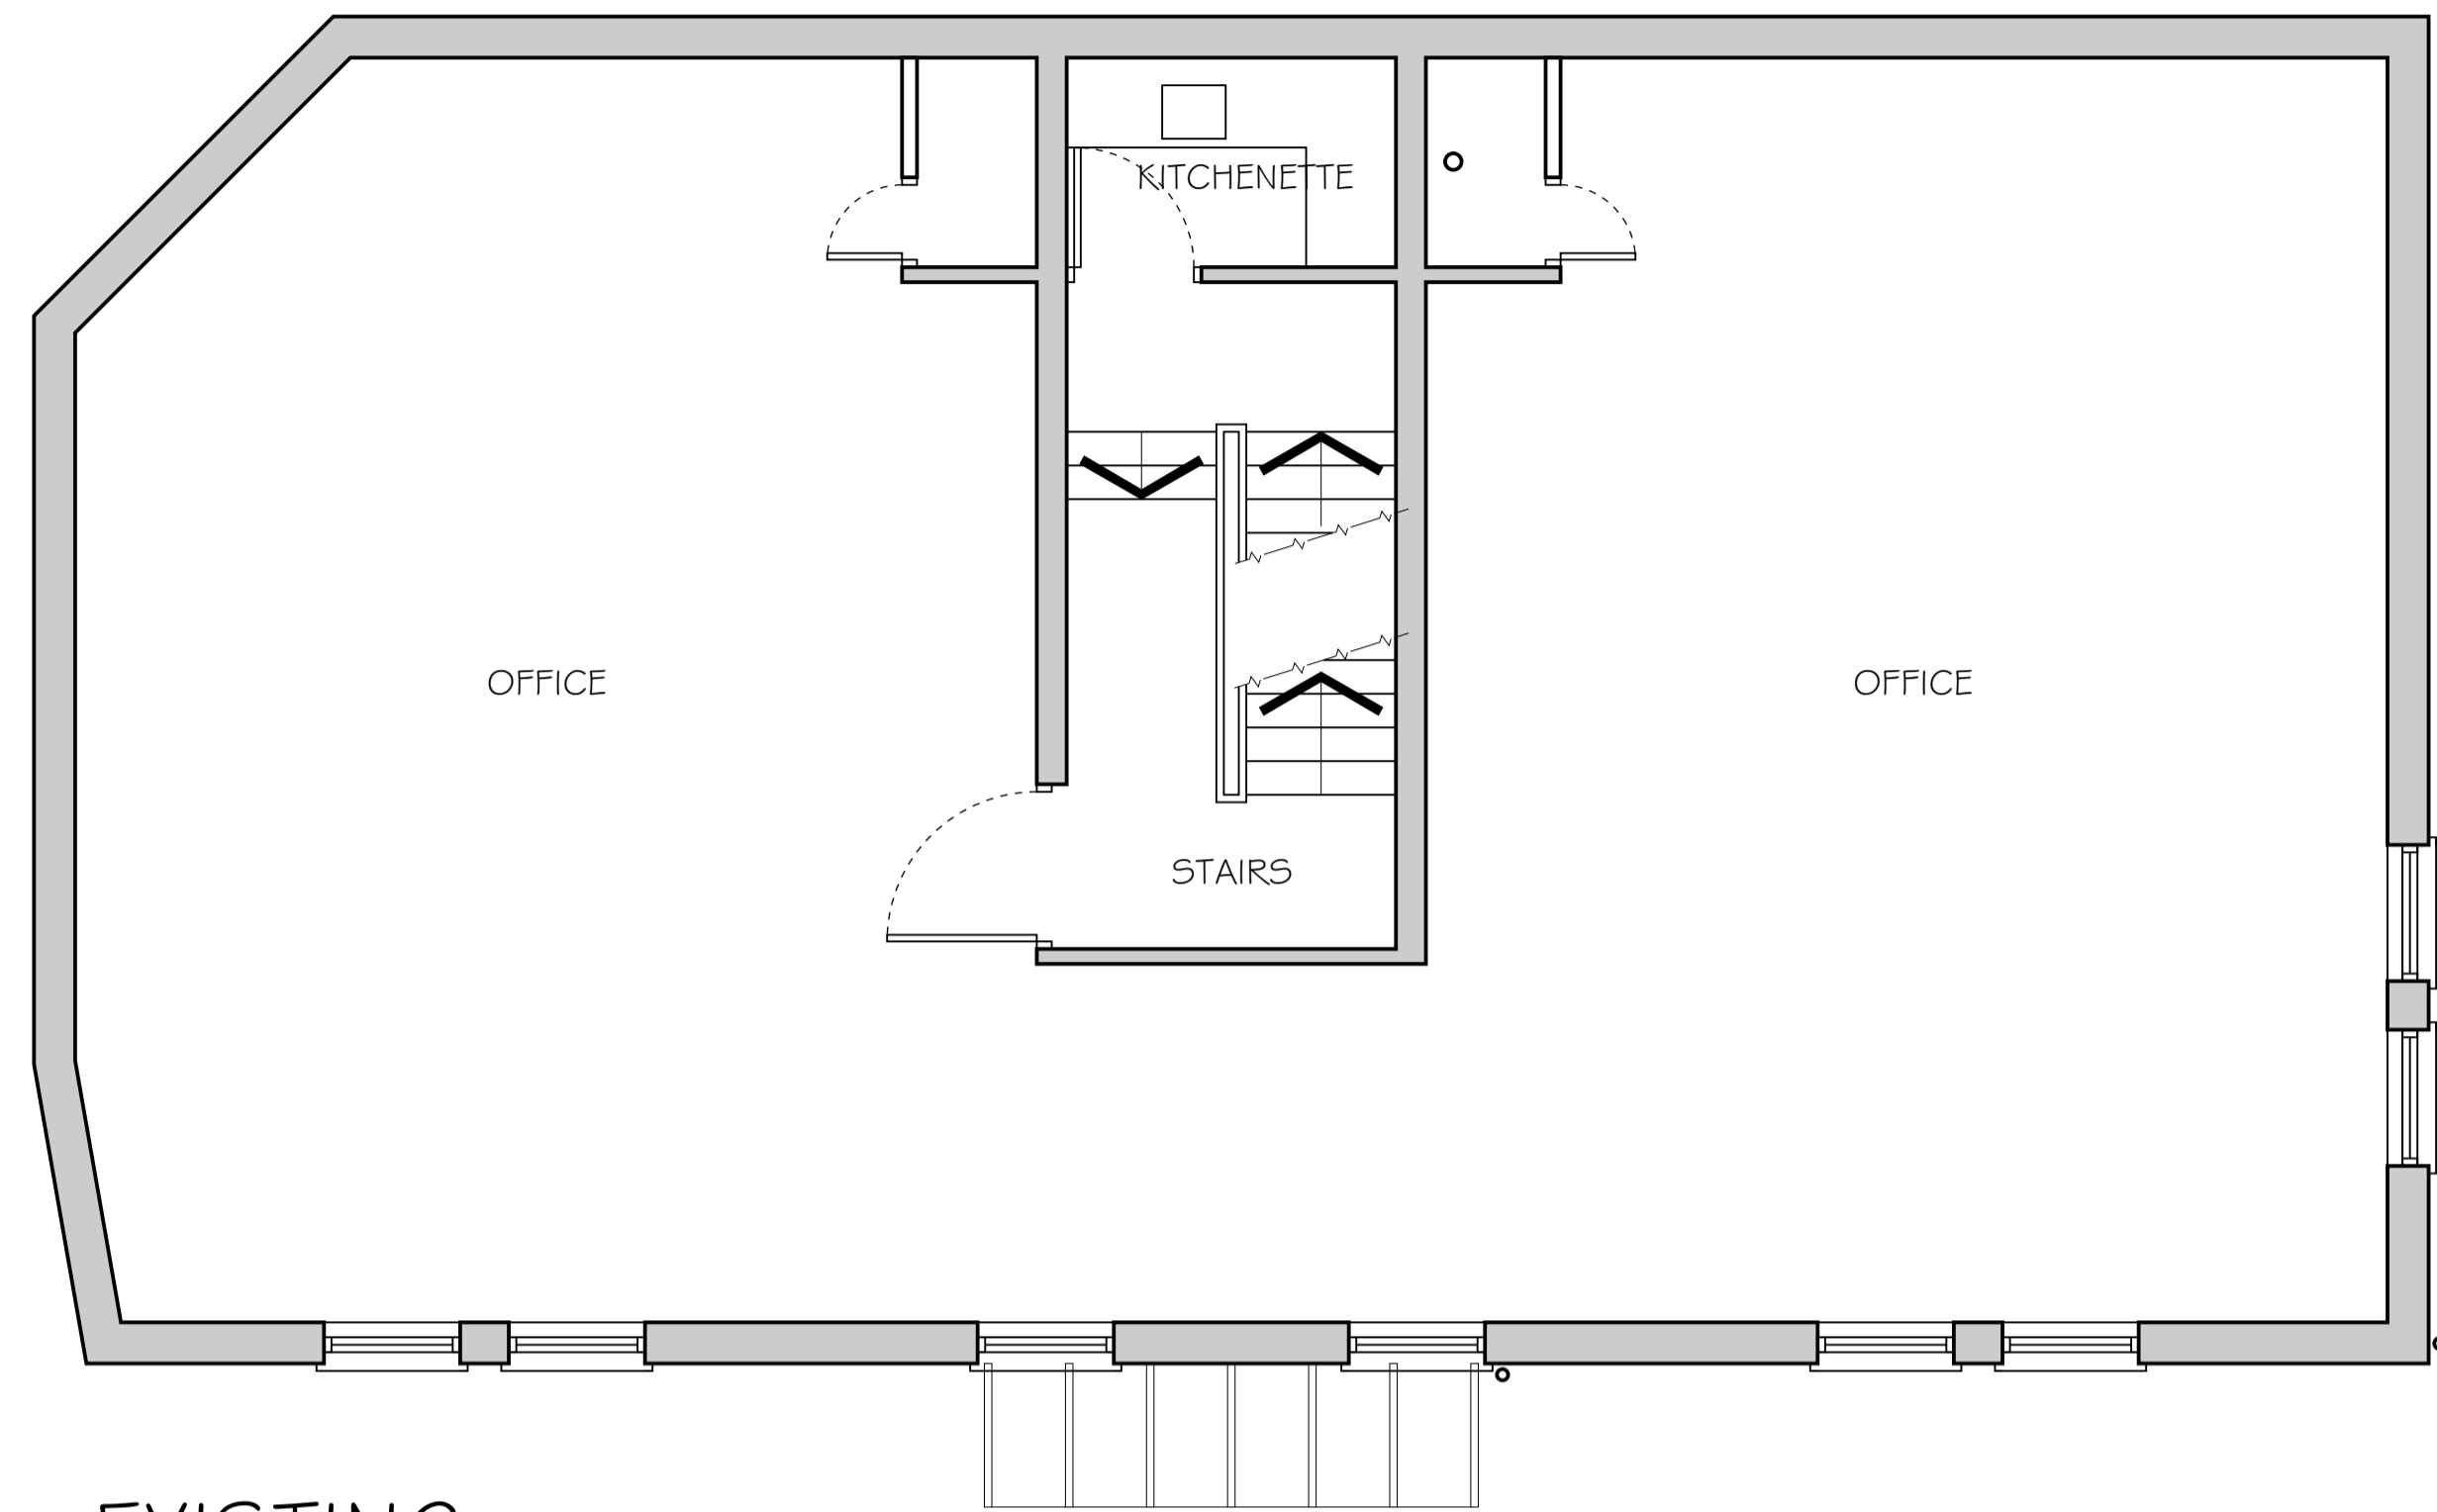


EXISTING
FIRST FLOOR PLAN

Jardine House


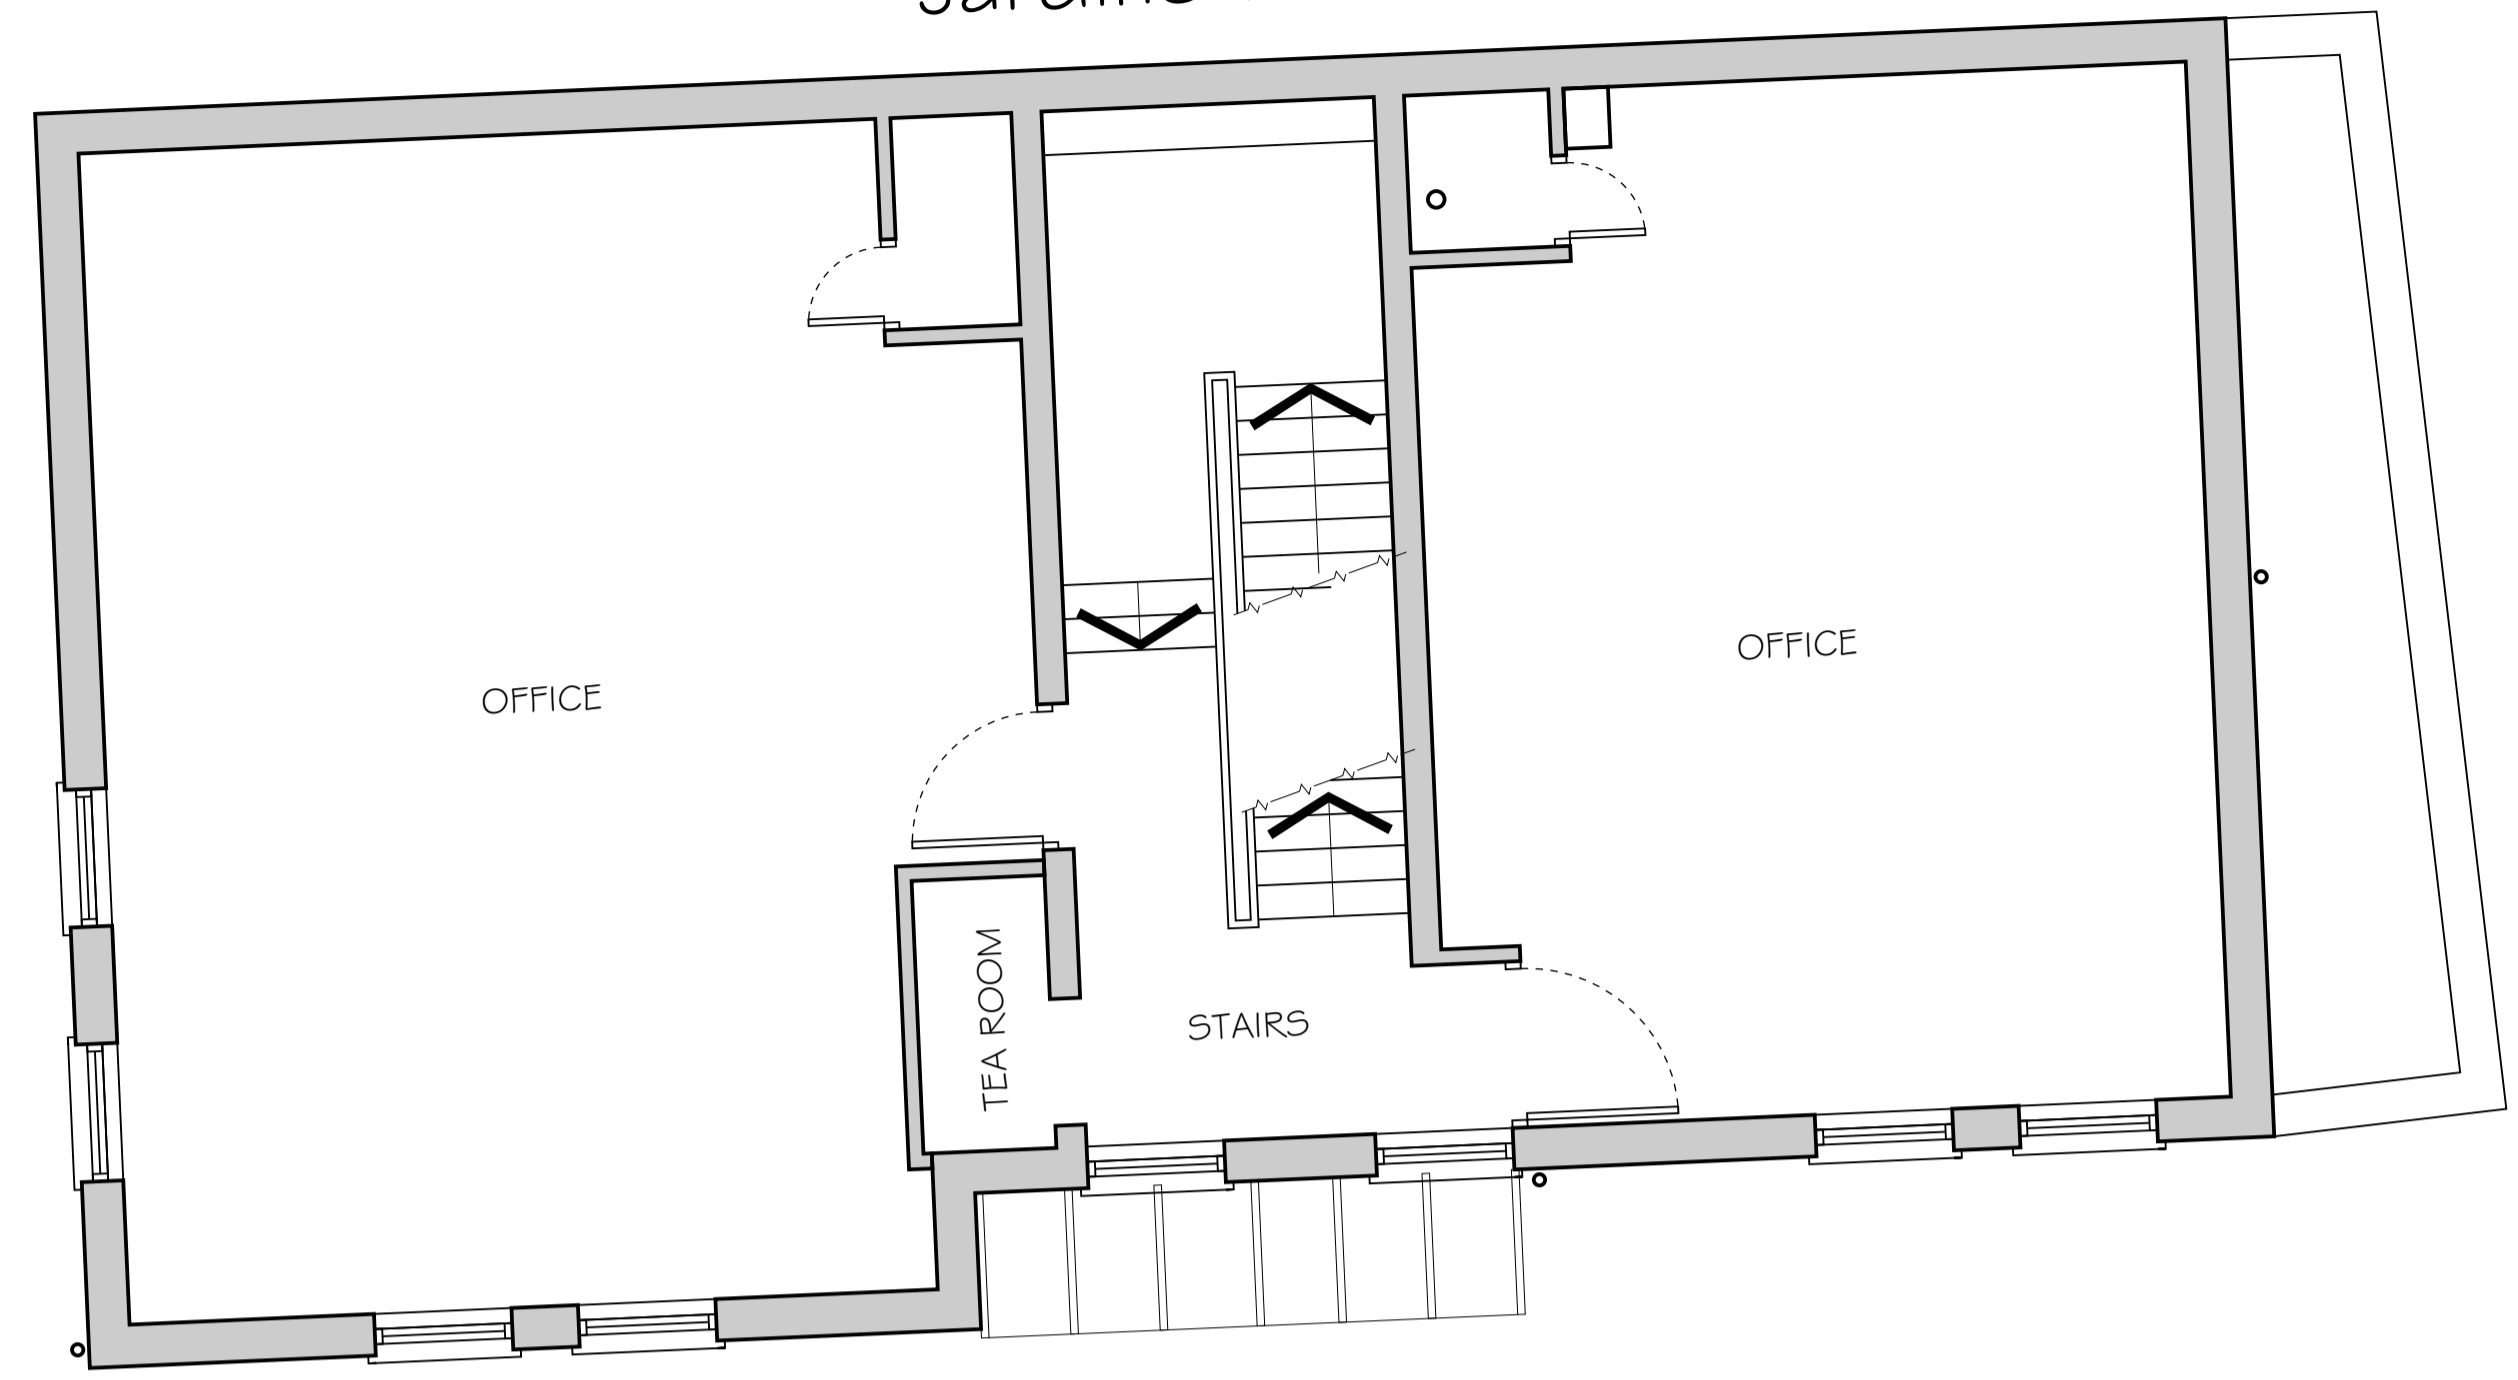


Sandford House

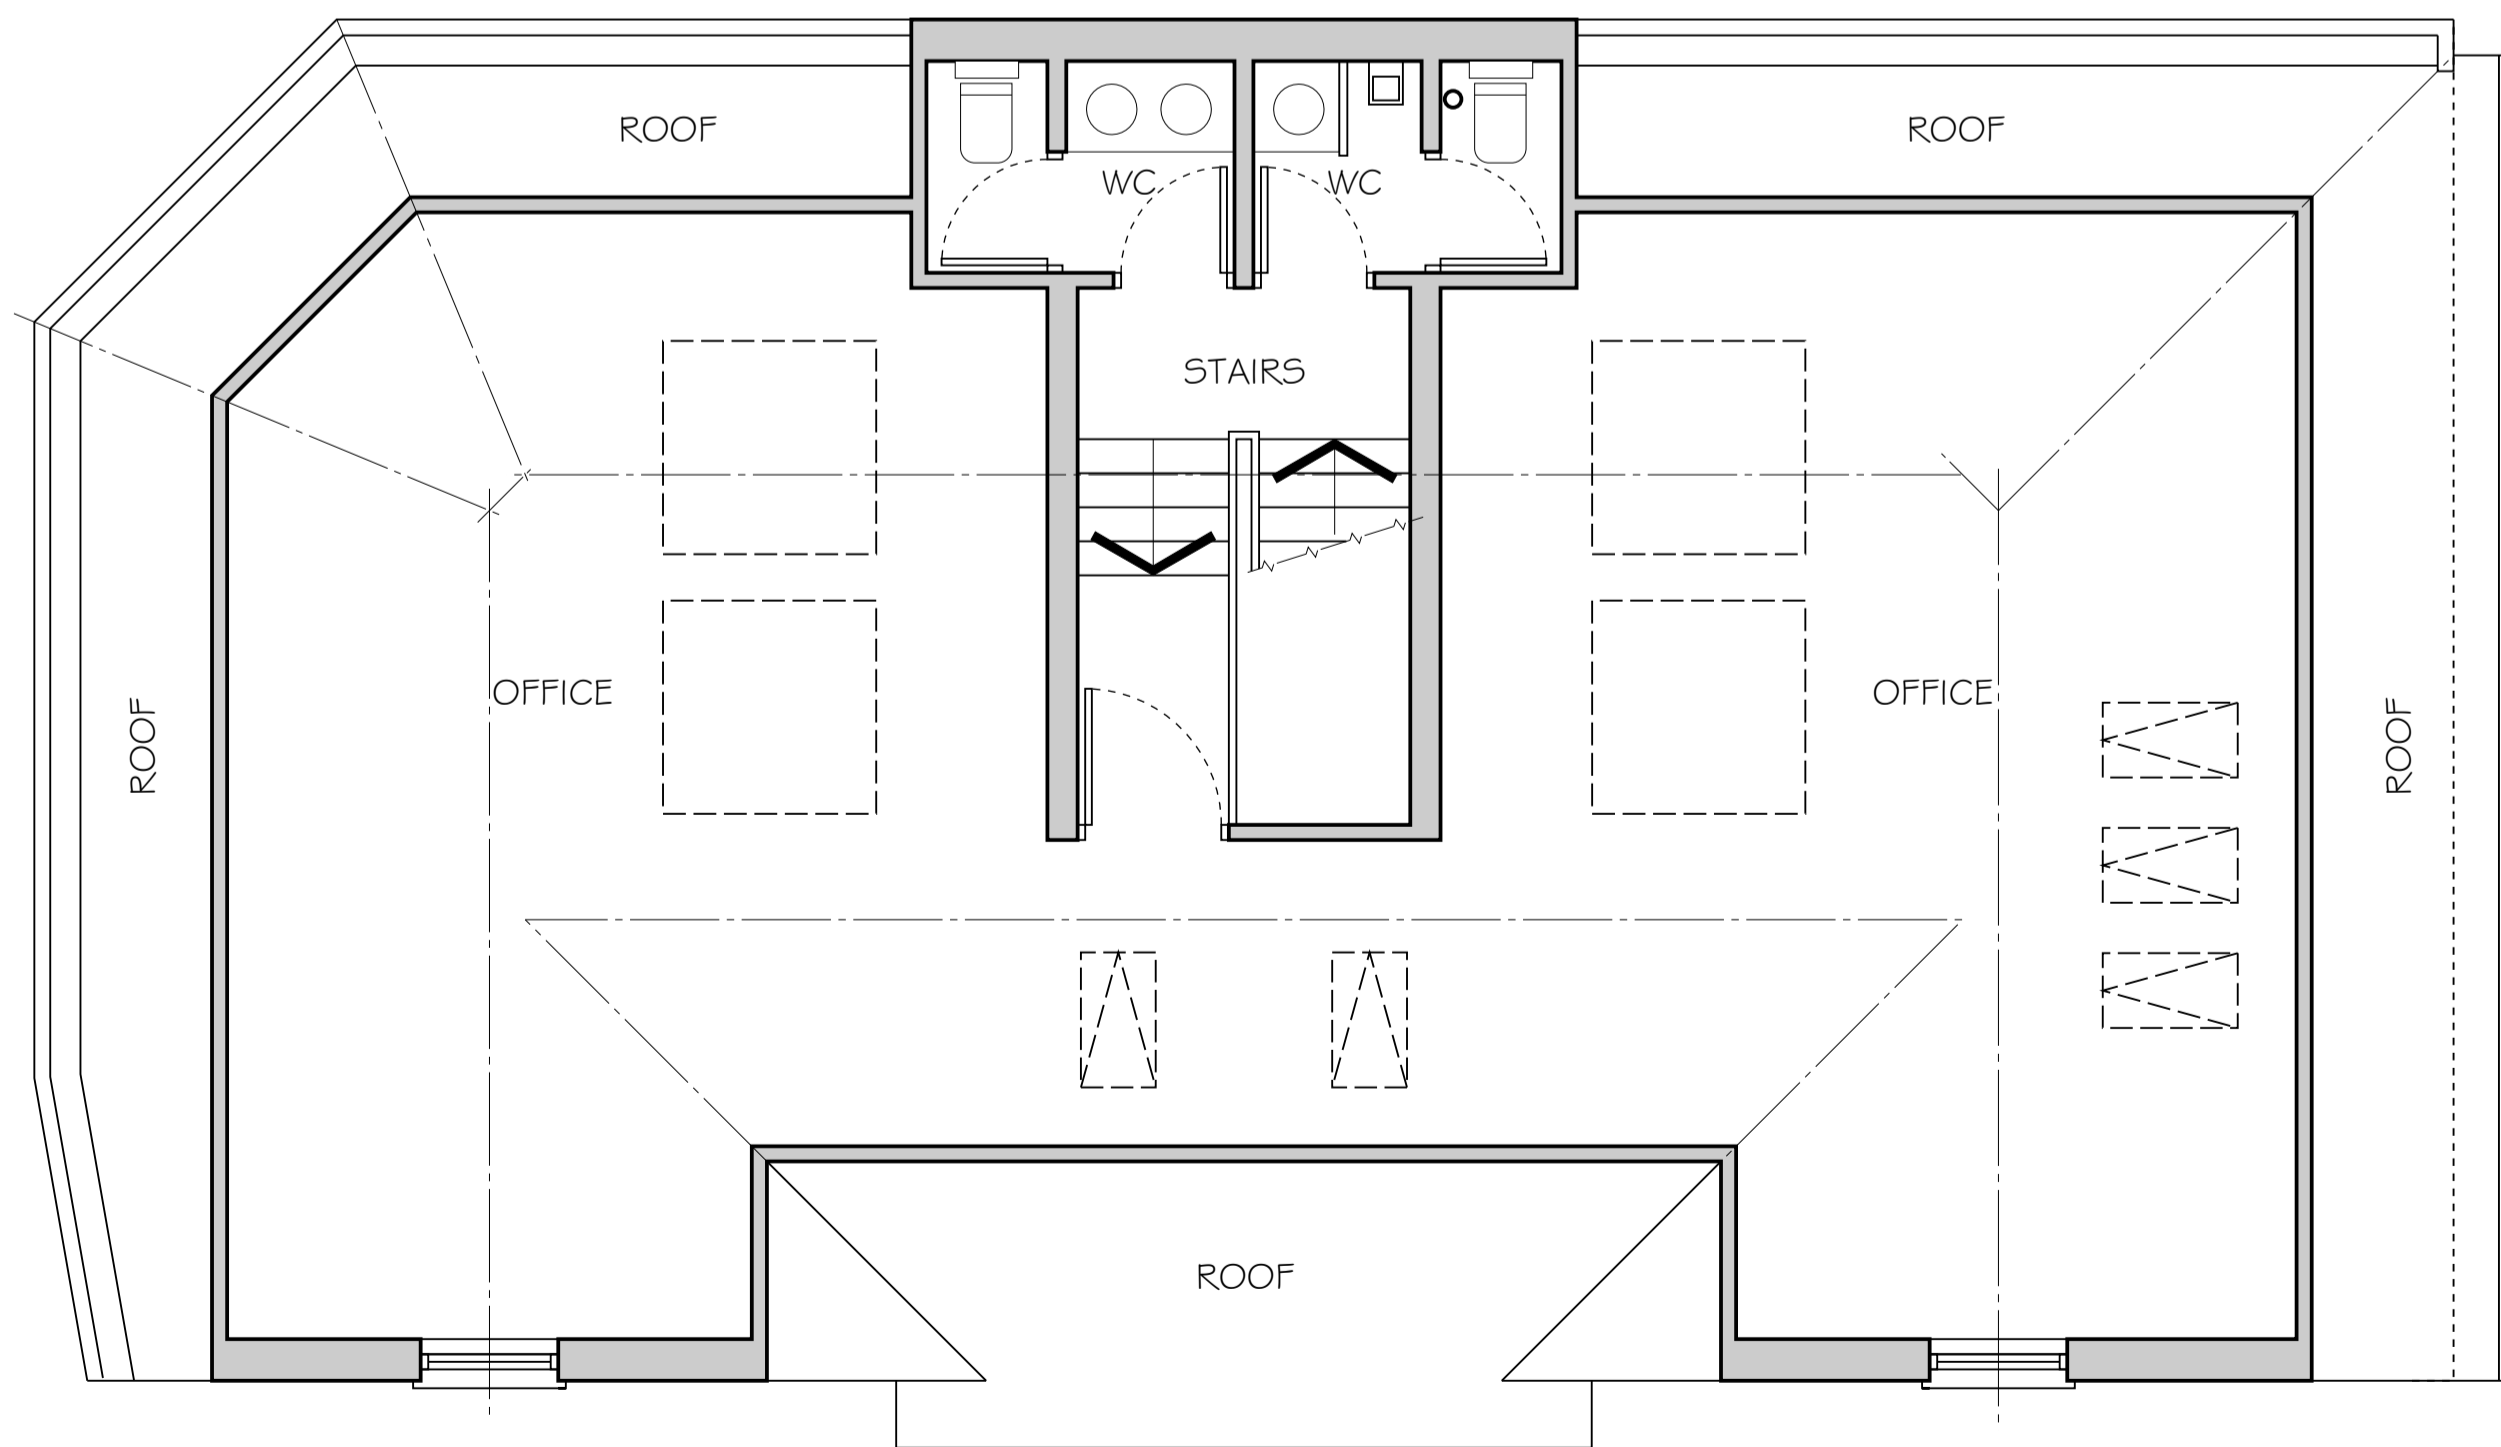

EXISTING
SECOND FLOOR PLAN


Jardine House

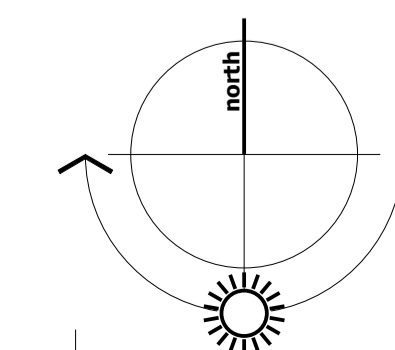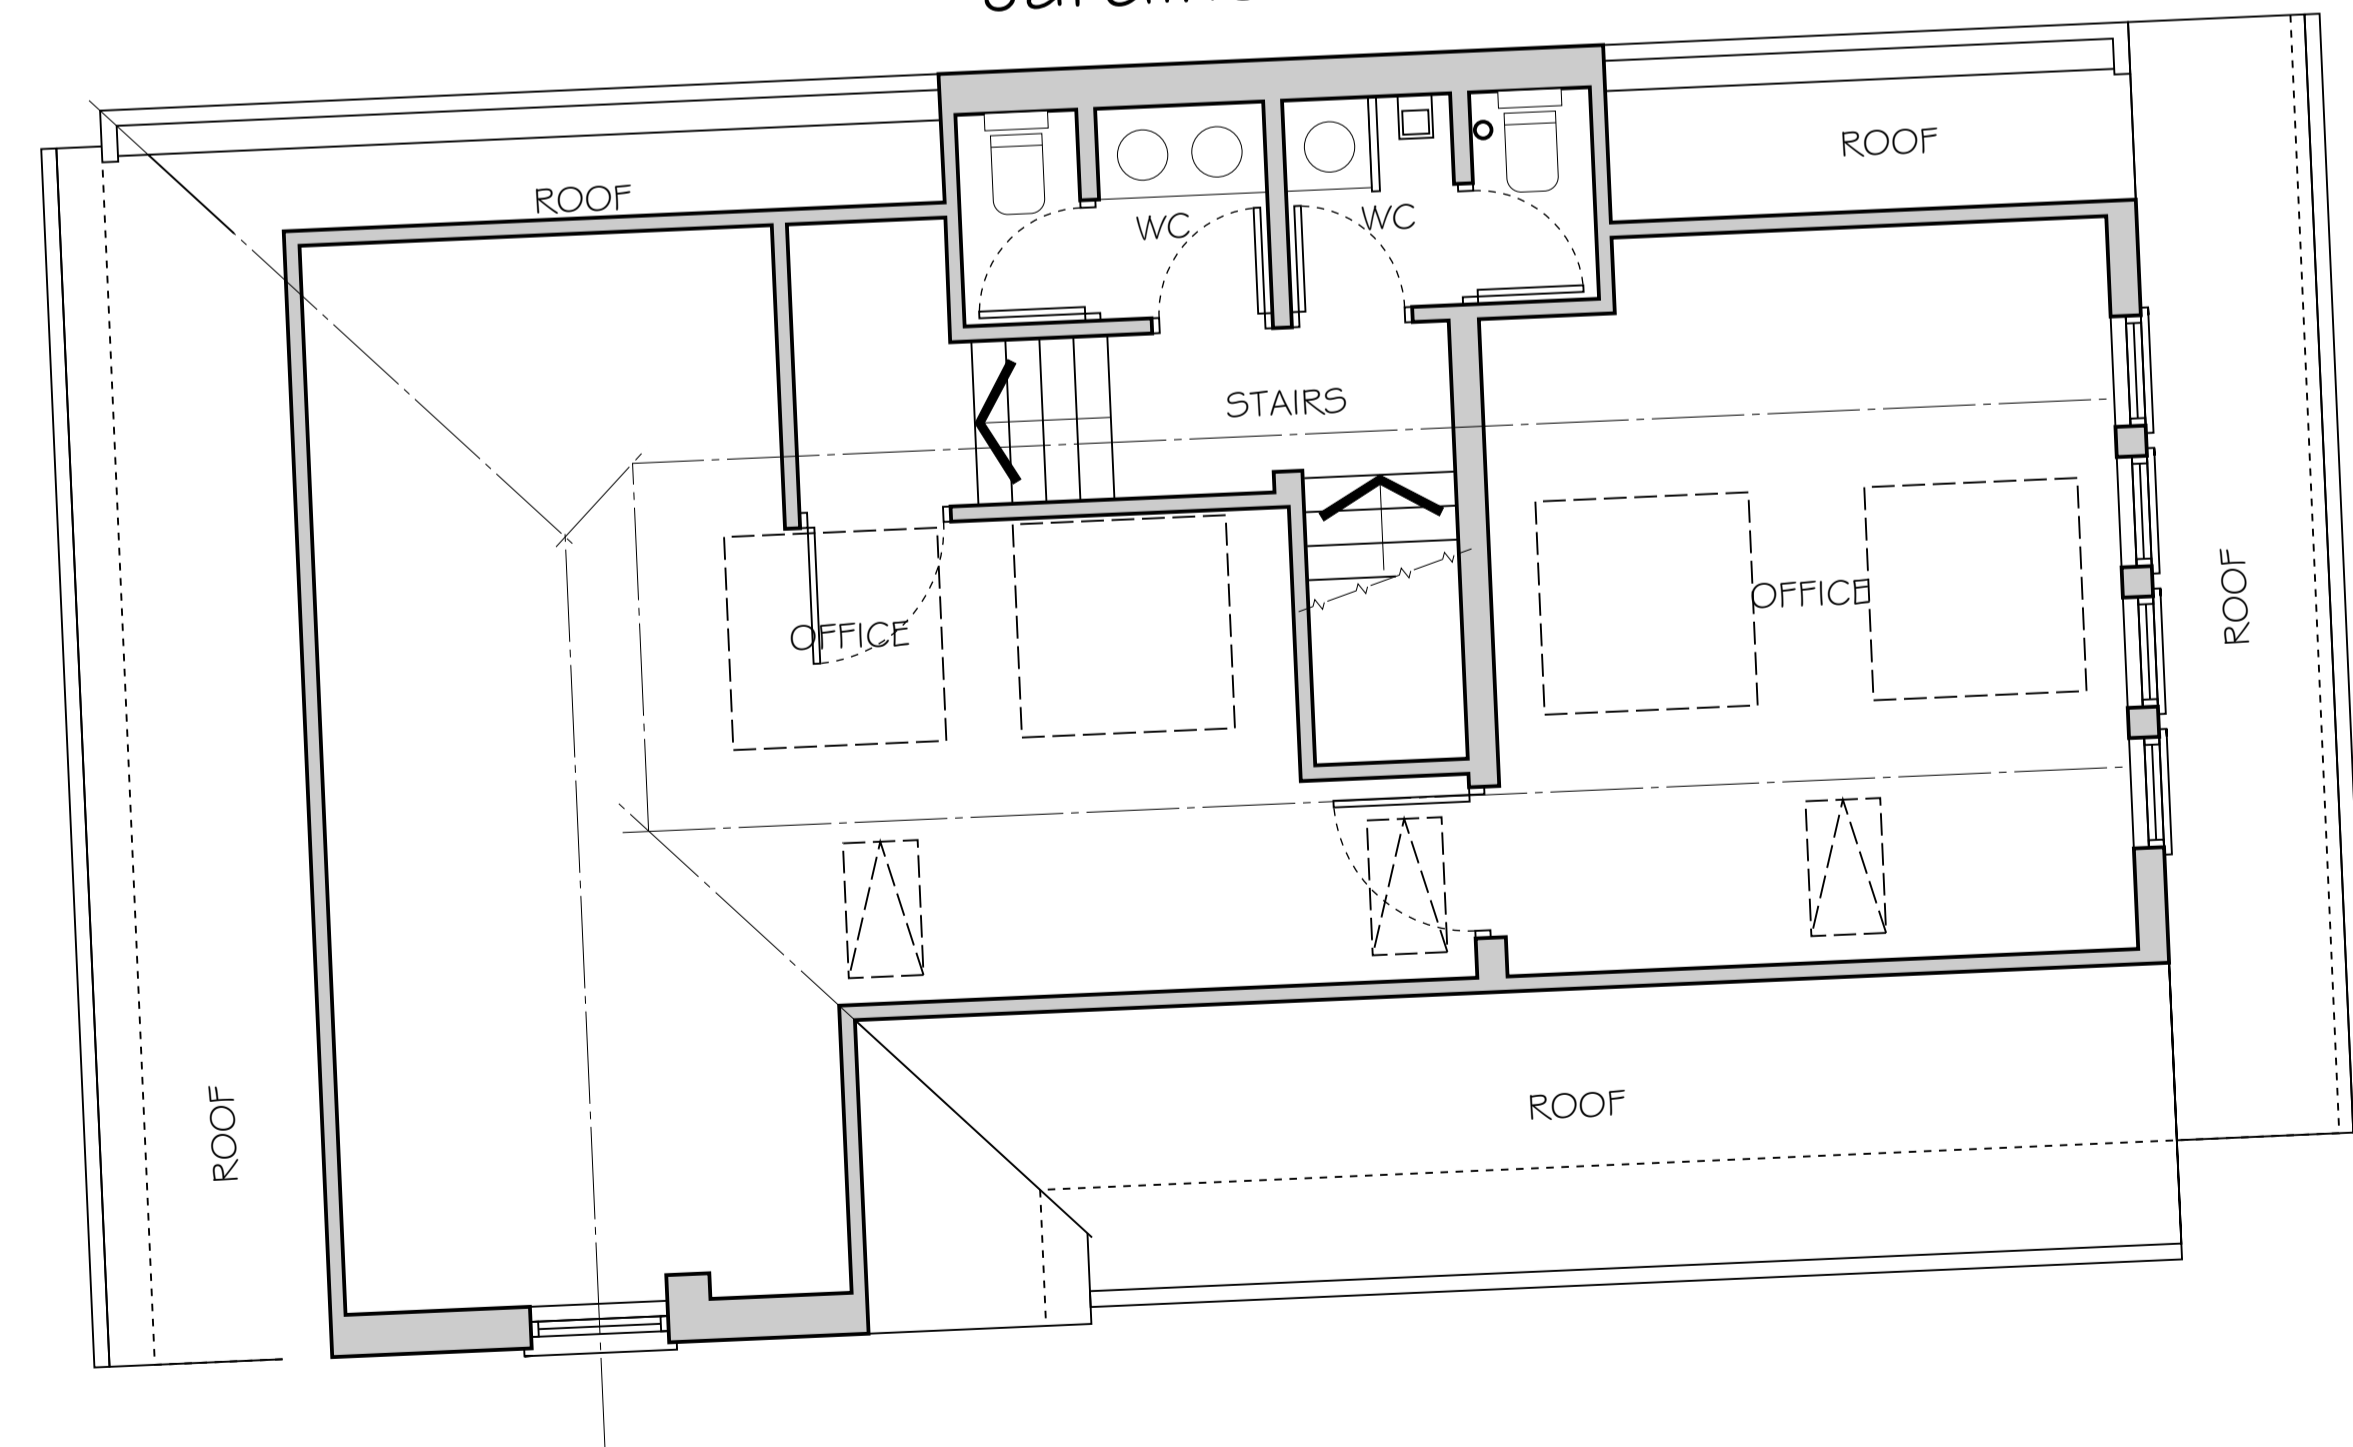

Scale 1:50 @A1 (1:100 @A3)
This drawing is not to be scaled. All dimensions to be checked on site before production or work begins on site. Any discrepancies to be notified immediately to Green Cu3ed.



Green Cu3ed
The Sustainable Design Studio
27 Ferry Road
London, E14 3DF
T: 020 8923 6864
E: office@greencu3ed.uk
W: www.greencu3ed.uk

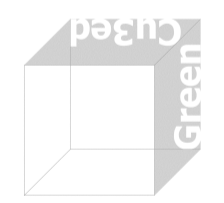

Project Address
Sandford & Jardine Houses
Claremont Rd TW11 8DG
Project No. Drawing No. Revision Date
2006 EX 02 A Sept 2020
Drawing Title
Existing Plans
Status
EXISTING
Claremont Road