

# Ben Smith Architecture

106 Grand Union Studios  
332 Ladbrooke Grove  
W10 5AD London

+44 (0)20 3735 5205  
www.bensmitharchitecture.com

Project name **8 St Mary's Grove SW13 0JA**

Job no. **009**

Clients **Mr & Mrs Curle**

Drawing name **Proposed Ground Floor Plan**

Drawing no. **PD10**

Issue **Planning**

Date **03/03/21**

Scale @ Format **1:50 @ A2**


Drawn / Checked **BS/BS**

CAD reference **009\_Planning**

## Notes


Do not scale this drawings.  
All dimensions are in millimeters unless noted otherwise  
All dimensions to be checked on site.  
Any discrepancies to be brought to the attention of the Architect.  
All proprietary products to be installed in accordance with manufacturer's instructions  
All setting out to Architect's details

## Revision

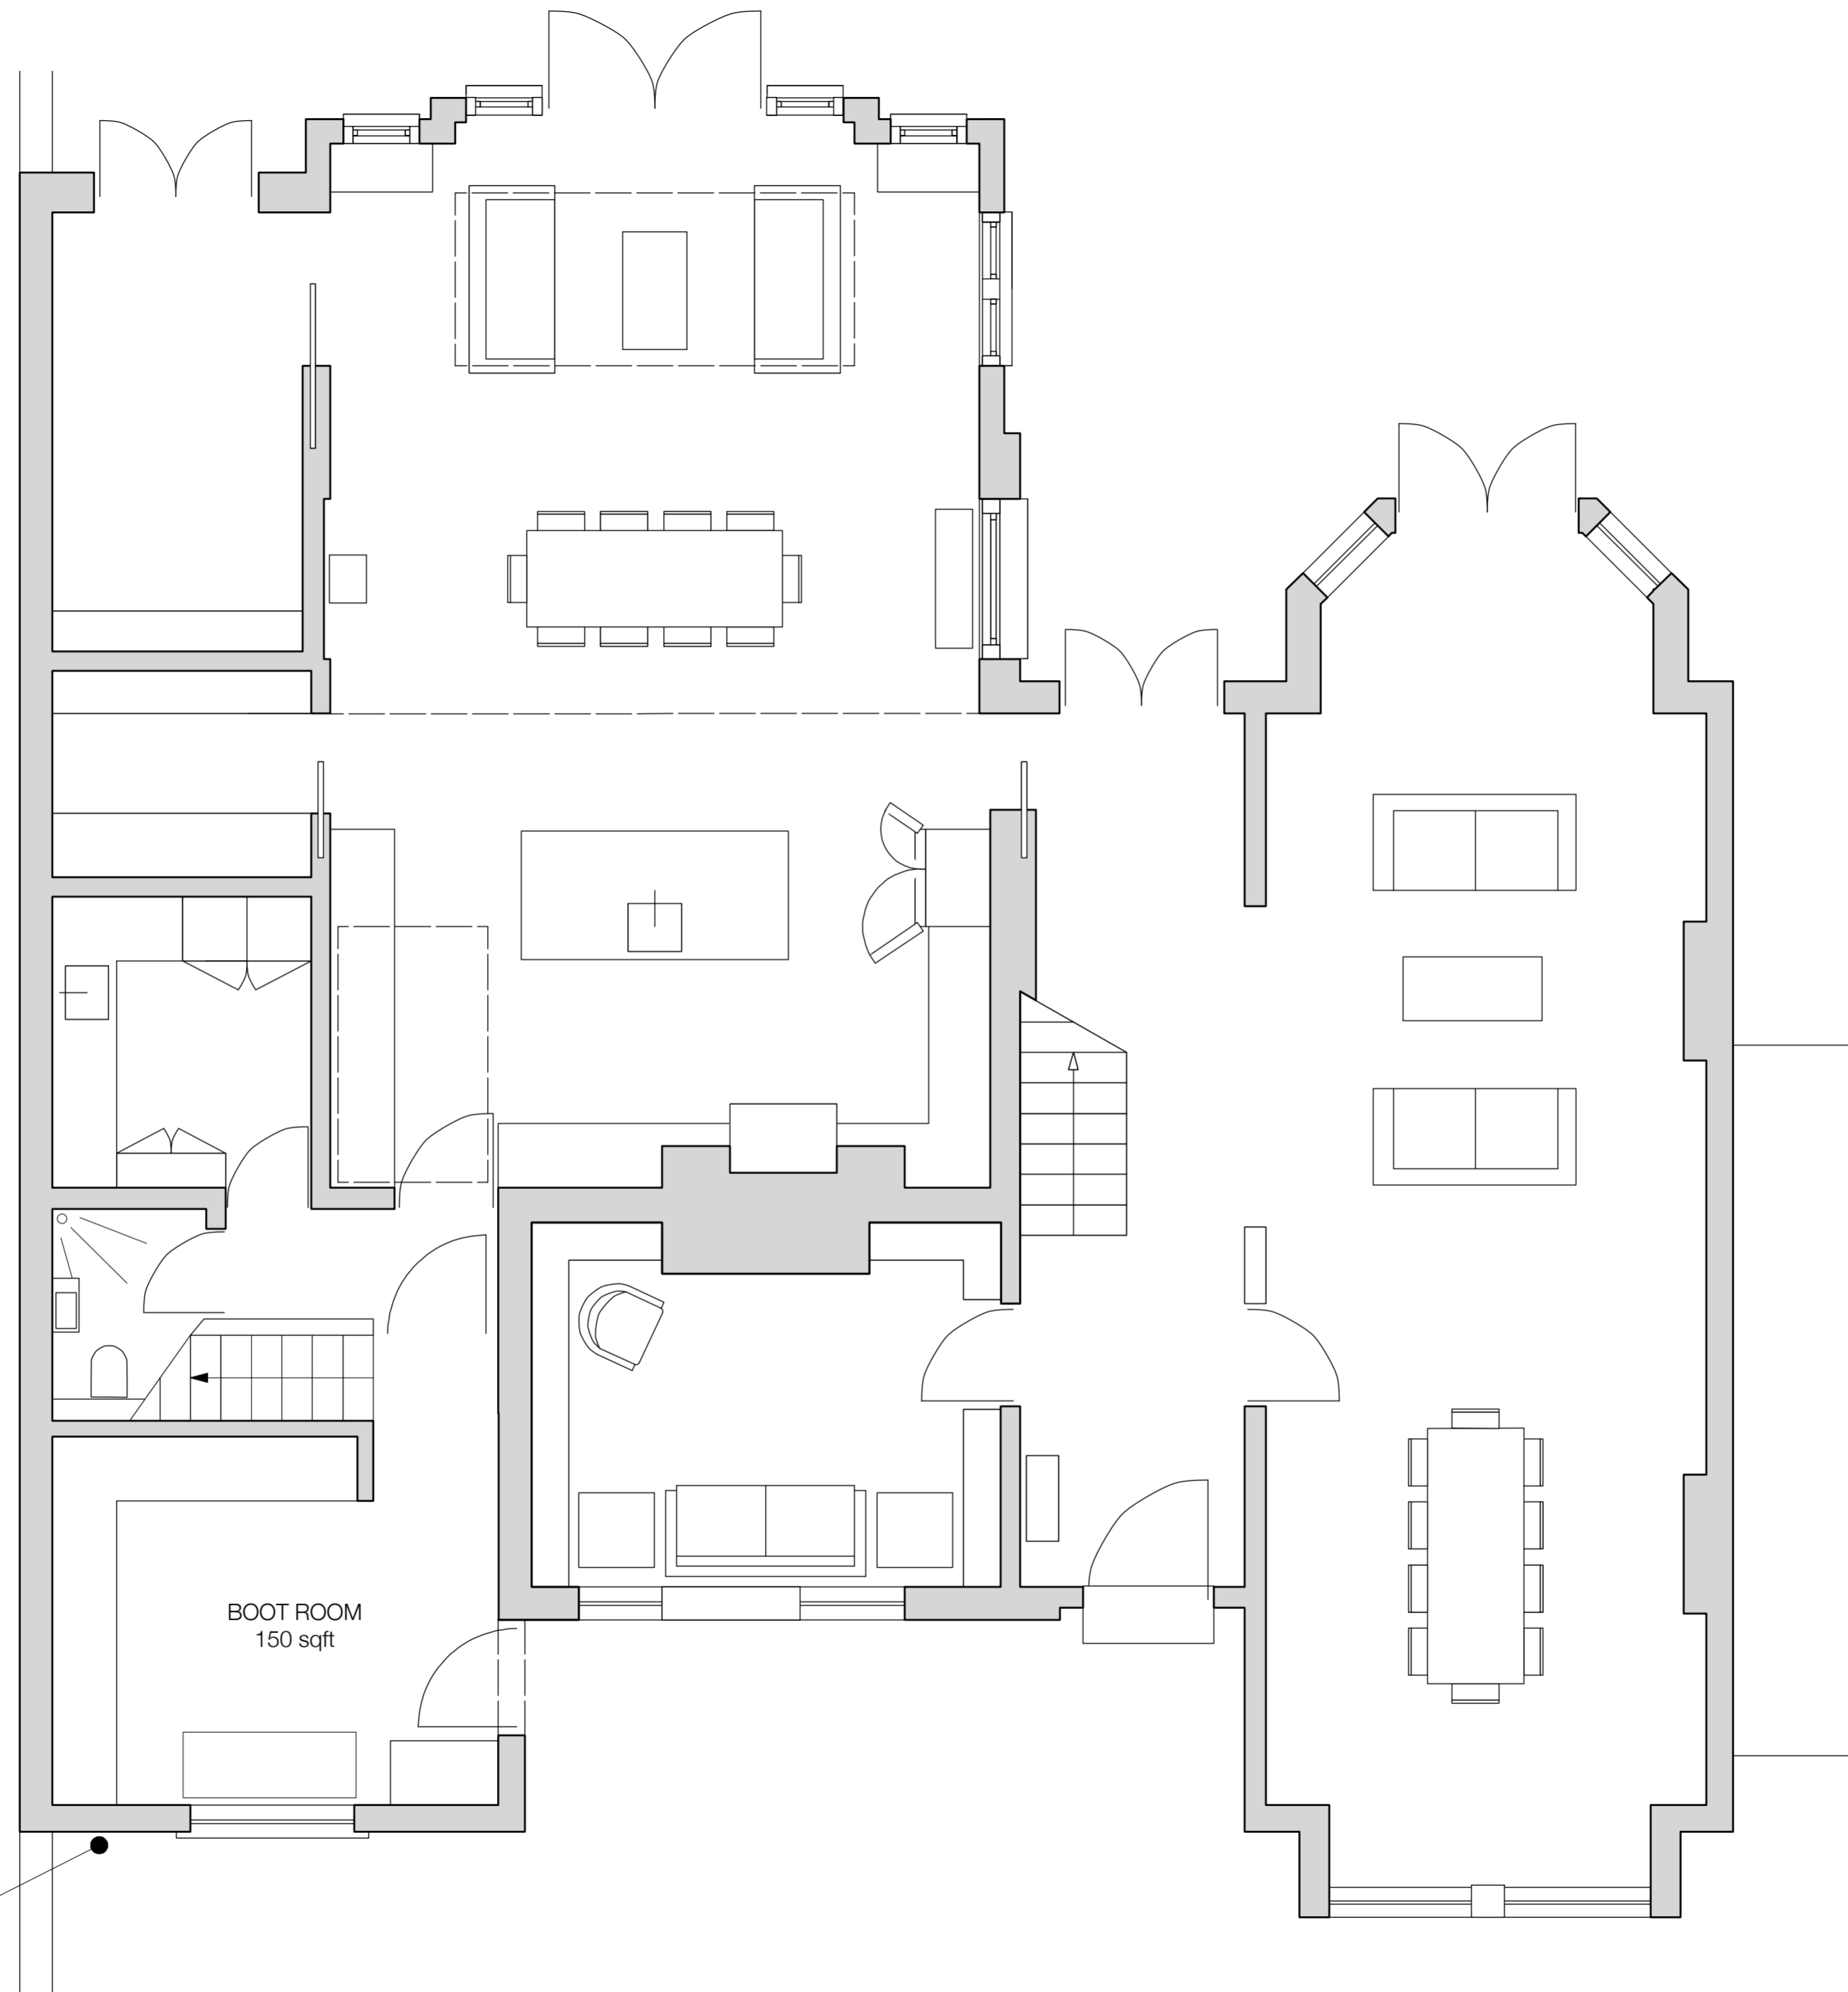

Existing car port removed and replaced with two storey extension in brick to match original house

PROPOSED GROUND FLOOR PLAN

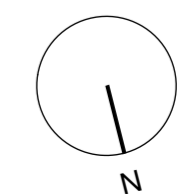

© copyright retained by Ben Smith Architecture Ltd