

Ben Smith Architecture

106 Grand Union Studios
332 Ladbroke Grove
W10 5AD London

+44 (0)20 3735 5205
www.bensmitharchitecture.com

Project name **8 St Mary's Grove SW13 0JA**

Job no. **009**

Clients **Mr & Mrs Curle**

Drawing name **Proposed Roof Plan**

Drawing no. **PD15**

Issue **Planning**

Date **03/03/21**

Scale @ Format **1:50 @ A2**


Drawn / Checked **BS/BS**

CAD reference **009_Planning**


Notes

Do not scale this drawings.
All dimensions are in millimeters unless noted otherwise
All dimensions to be checked on site.
Any discrepancies to be brought to the attention of the Architect.
All proprietary products to be installed in accordance with manufacturer's instructions
All setting out to Architect's details

Revision

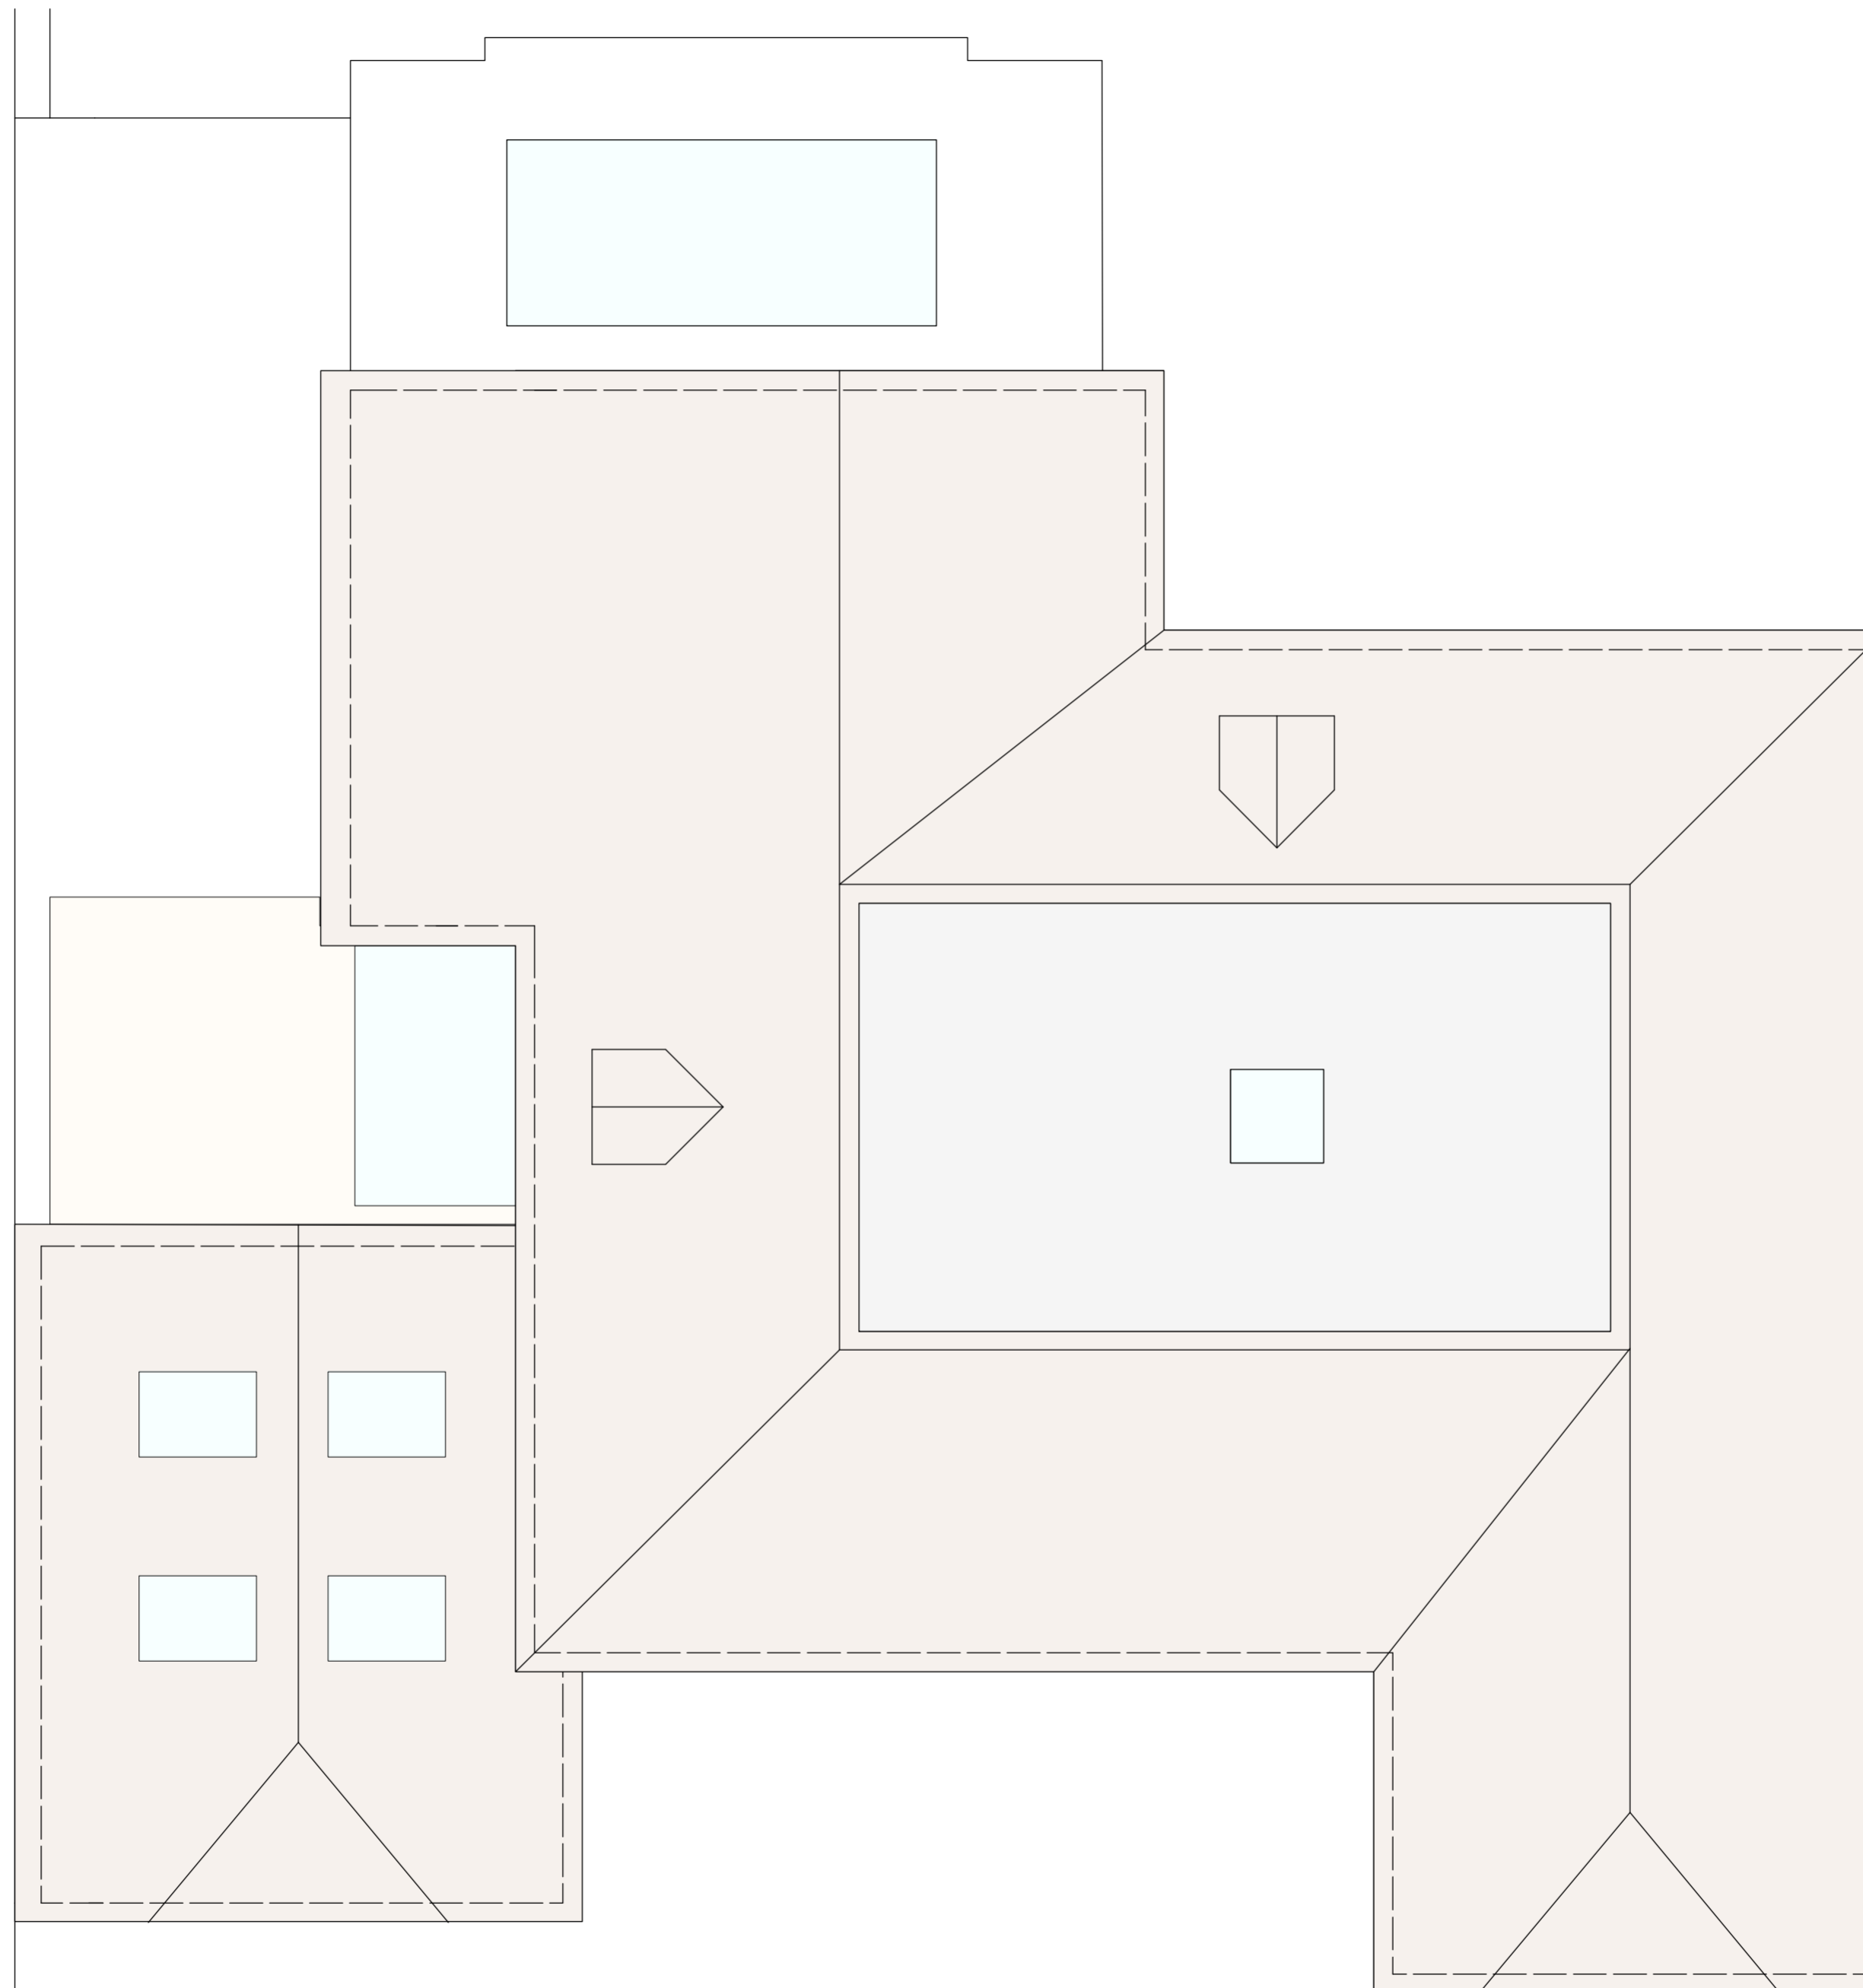

PROPOSED ROOF PLAN

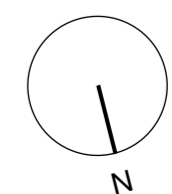

© copyright retained by
Ben Smith Architecture Ltd