


Proposed Floor Plan



Image Reference of similar depiction

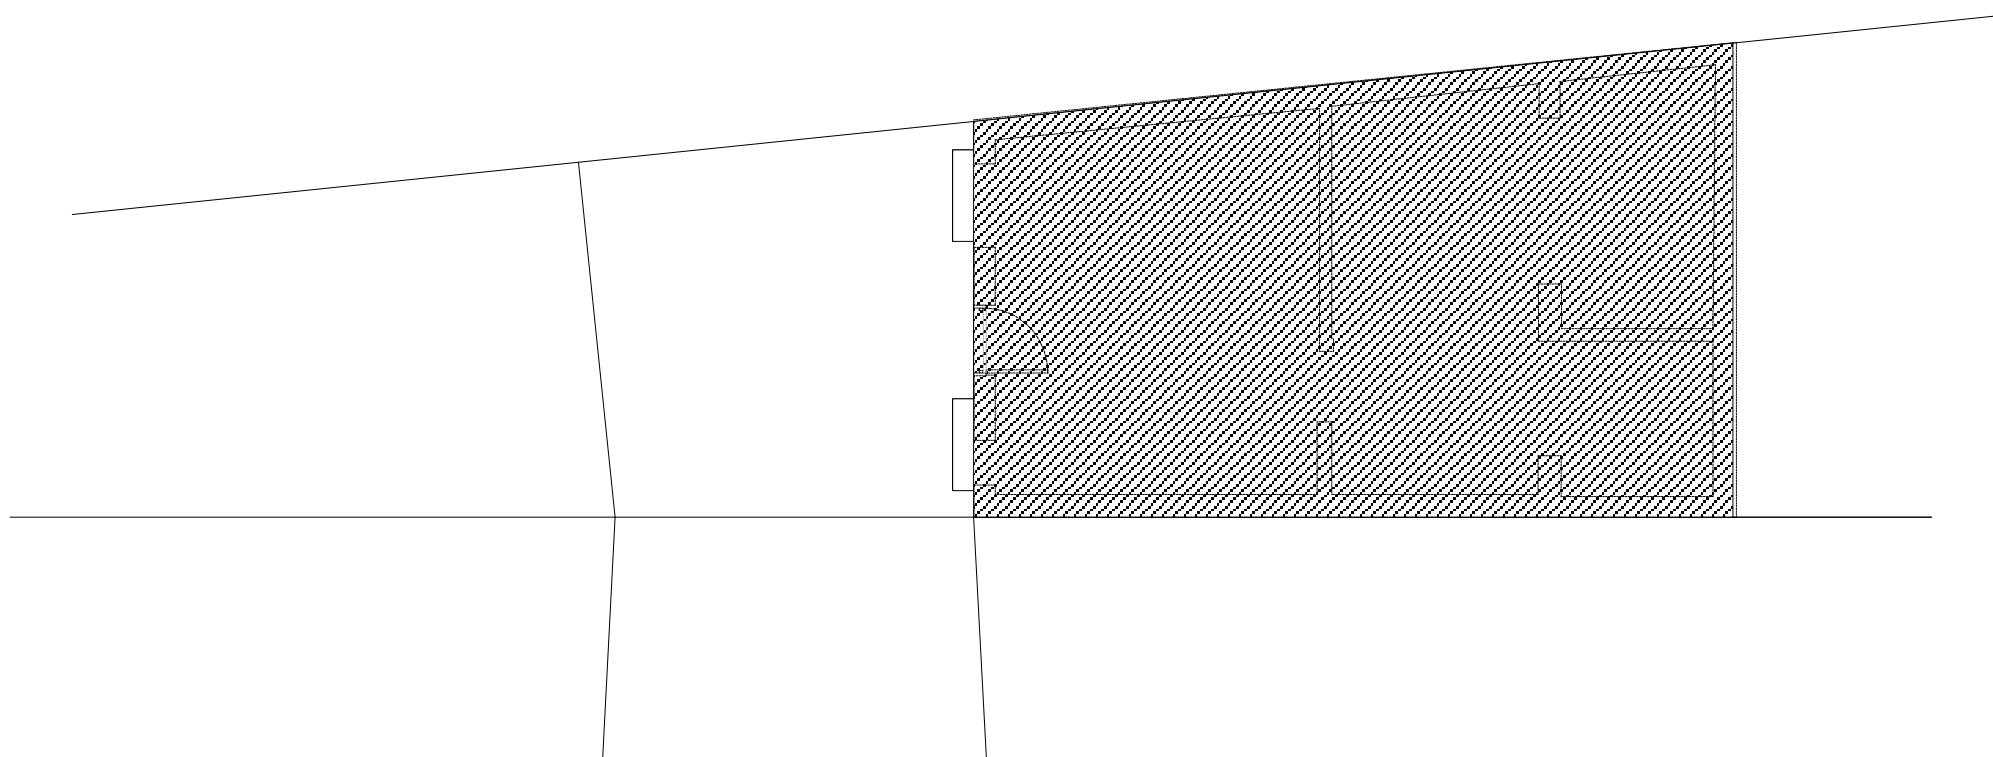

Existing Floor Plan



079 4417 4417

design2build@btconnect.com

Site Address:

2a Ferry Road

Scale:

1:100 @ A3

Drawing Name

Existgin and Proposed Plans

Rev.			Drawing Nr.
1			K-01-PP-JP

This drawing is the property of Design2Build London. It may not be duplicated or disclosed to any third party purposes except as authorised in writing by Design2Build London. All dimensions are to be verified on site prior to any work commencing. Any errors or omissions are to be reported to Design2Build London. The contractor is to provide full sized setting out drawings based on the information contained in th drawing for Design2Build London's approval prior to commencement of manufacturer. This drawing is to be red in conjunction with any relevant specialist drawiga/documents/specification and any discrepancies or variations are to be notified to Design2Build London before the affected work commences. Contractor to ensure all works conform to the local authority planning, fire, health and safety regulations.