


Volume Calculation:  
 Bedroom dormer: 17.86m<sup>3</sup>  
 En-suite dormer: 4.56m<sup>3</sup>  
 Existing hipped outrigger: 12.6m<sup>3</sup>  
 Total: 35m<sup>3</sup>

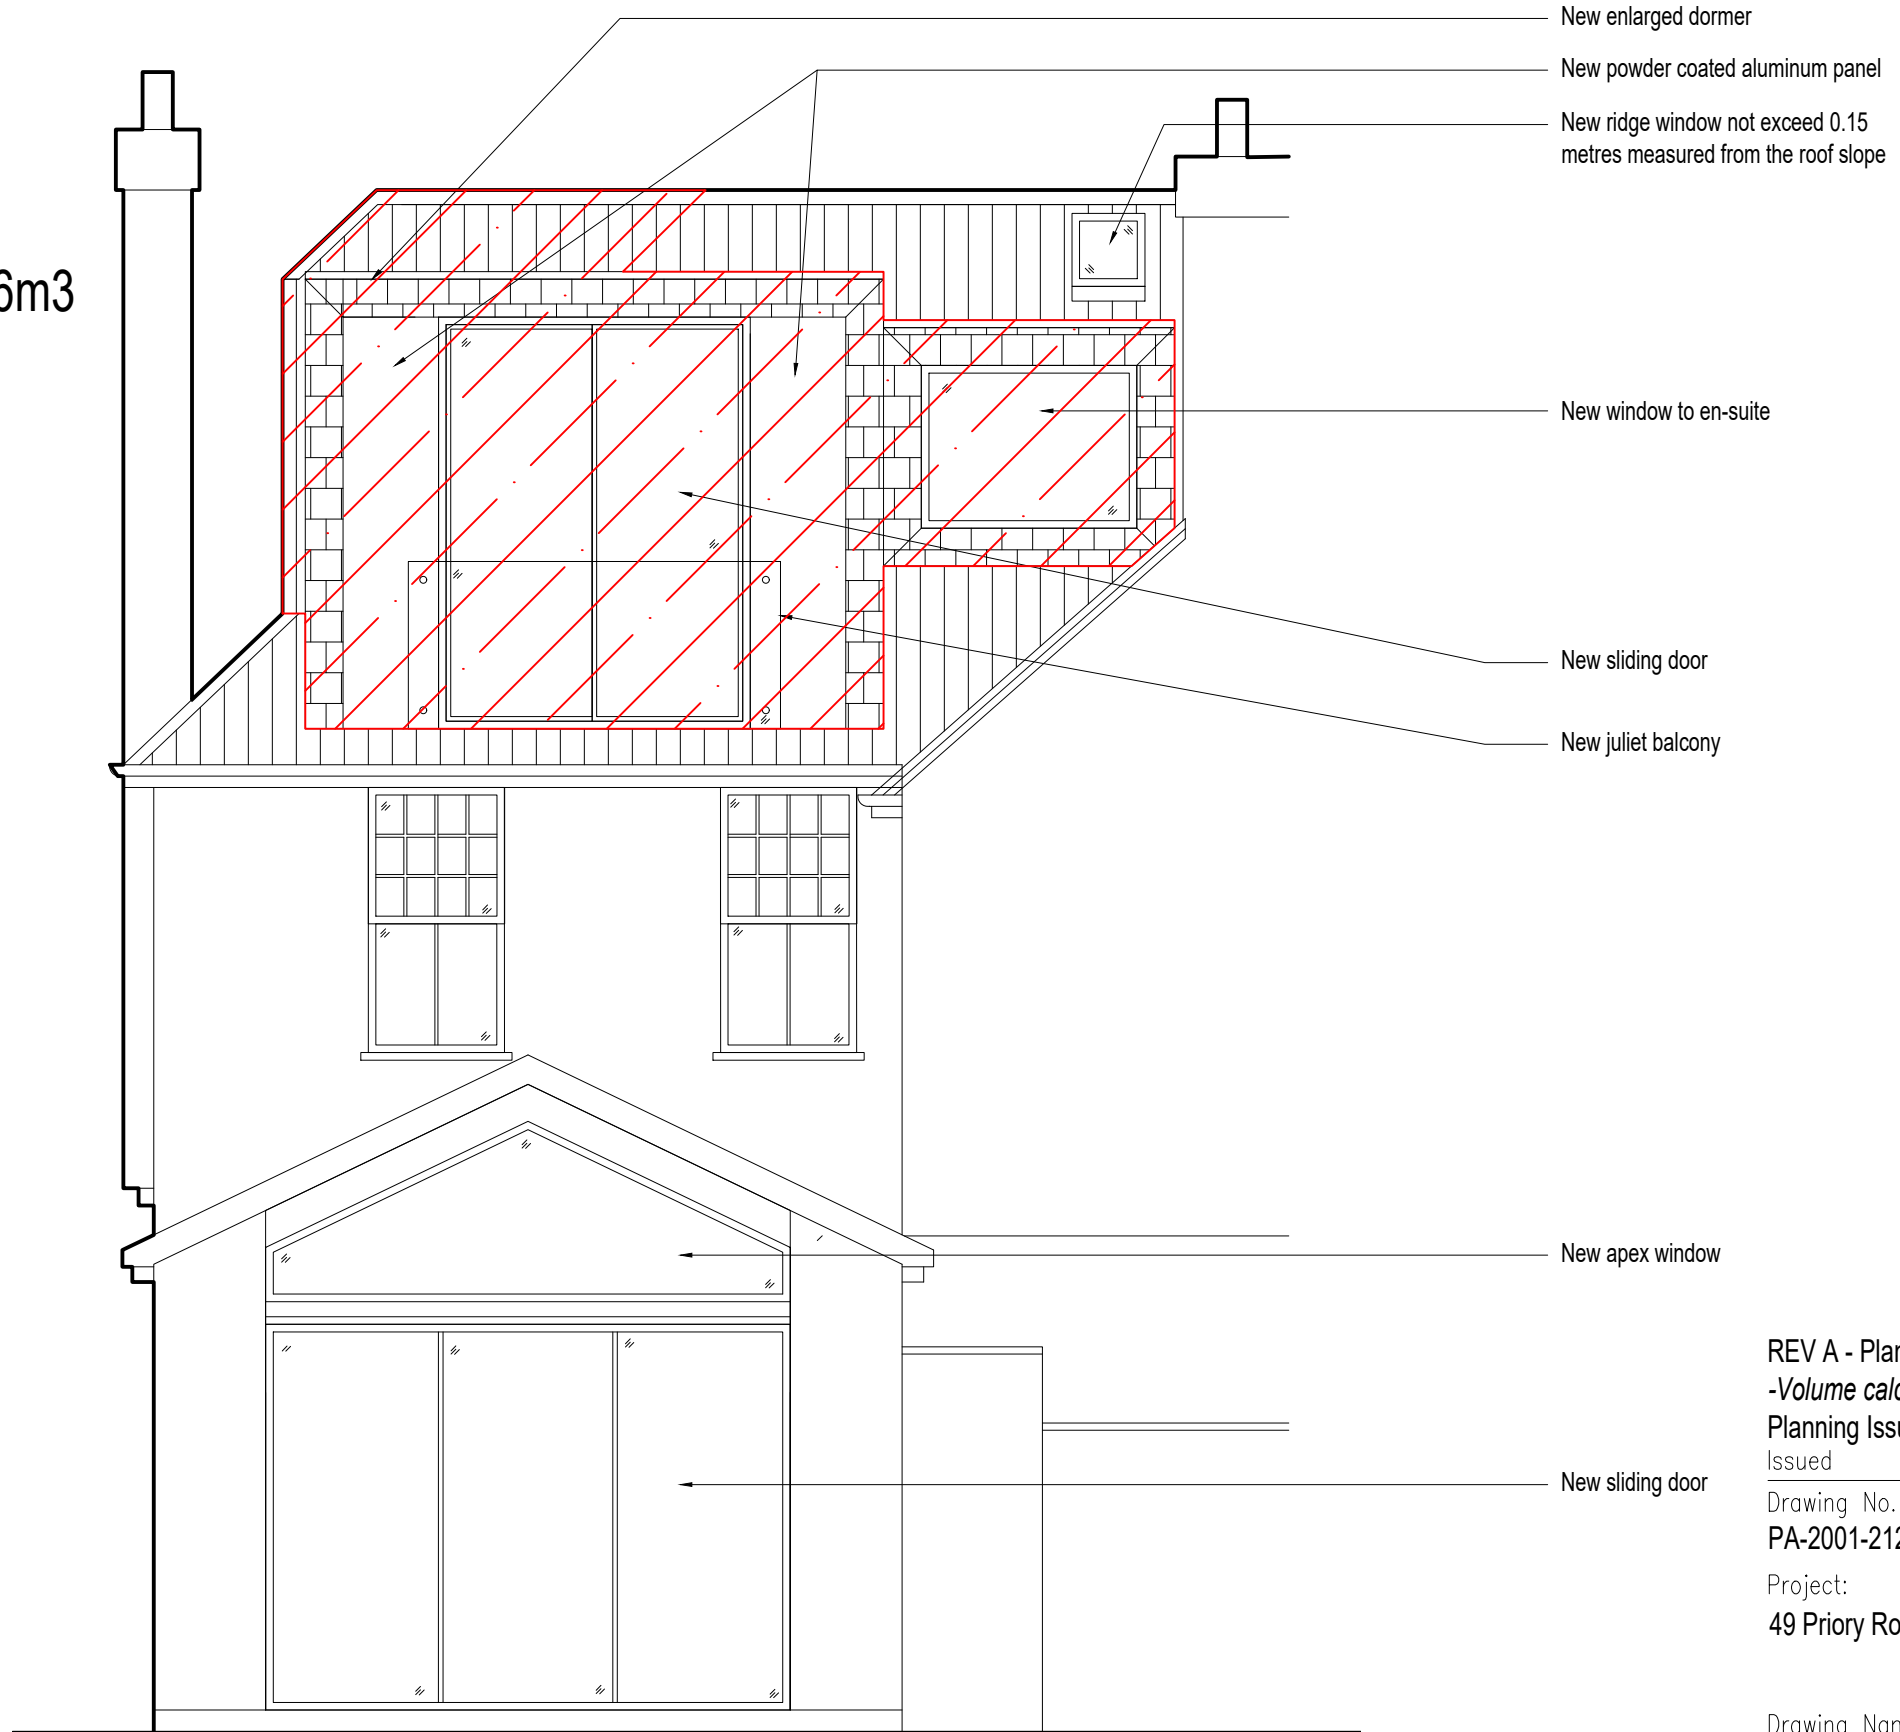

REV A - Planning update	17.03.21
-Volume calculation added	
Planning Issue	08.02.21
Issued	
Drawing No.	Rev.
PA-2001-212	A
Project:	
49 Priory Road, Hampton	

Drawing Name:  
 Proposed South Elevation

Scale: 1:50 @ A3      Drawn: IR      Date: 19.12.20

THE COPYRIGHT DESIGN AND PATENTS ACT 1988 THIS DRAWING IS THE COPYRIGHT OF IR STUDIOS LIMITED AND MUST NOT BE COPIED OR REPRODUCED, IN WHOLE OR PART, BY ANY METHOD WHATSOEVER, WITHOUT THE PRIOR WRITTEN APPROVAL OF IR STUDIOS LIMITED.  
 NOTES  
 ALL SETTINGS OUT MUST BE CHECKED ON SITE ALL LEVELS MUST BE CHECKED ON SITE ALL DIMENSIONS MUST BE CHECKED ON SITE DO NOT SCALE FROM THIS DRAWING THIS DRAWING MUST NOT BE USED ON SITE UNLESS ISSUED FOR CONSTRUCTION

